


F.A. RTE.	SECTION	COUNTY	TOTAL SHEETS	SHEET NO.
*	**	WILLIAMSON	917	396
STA. 8+94.0745 TO STA. 9+25.0000				
FED. ROAD DIST. NO. ILLINOIS FED. AID PROJECT				
* I-57, % OLD IL 13 (FAU 9629)				
** X1-6-2\VB-2,X1-6\HBK-2				

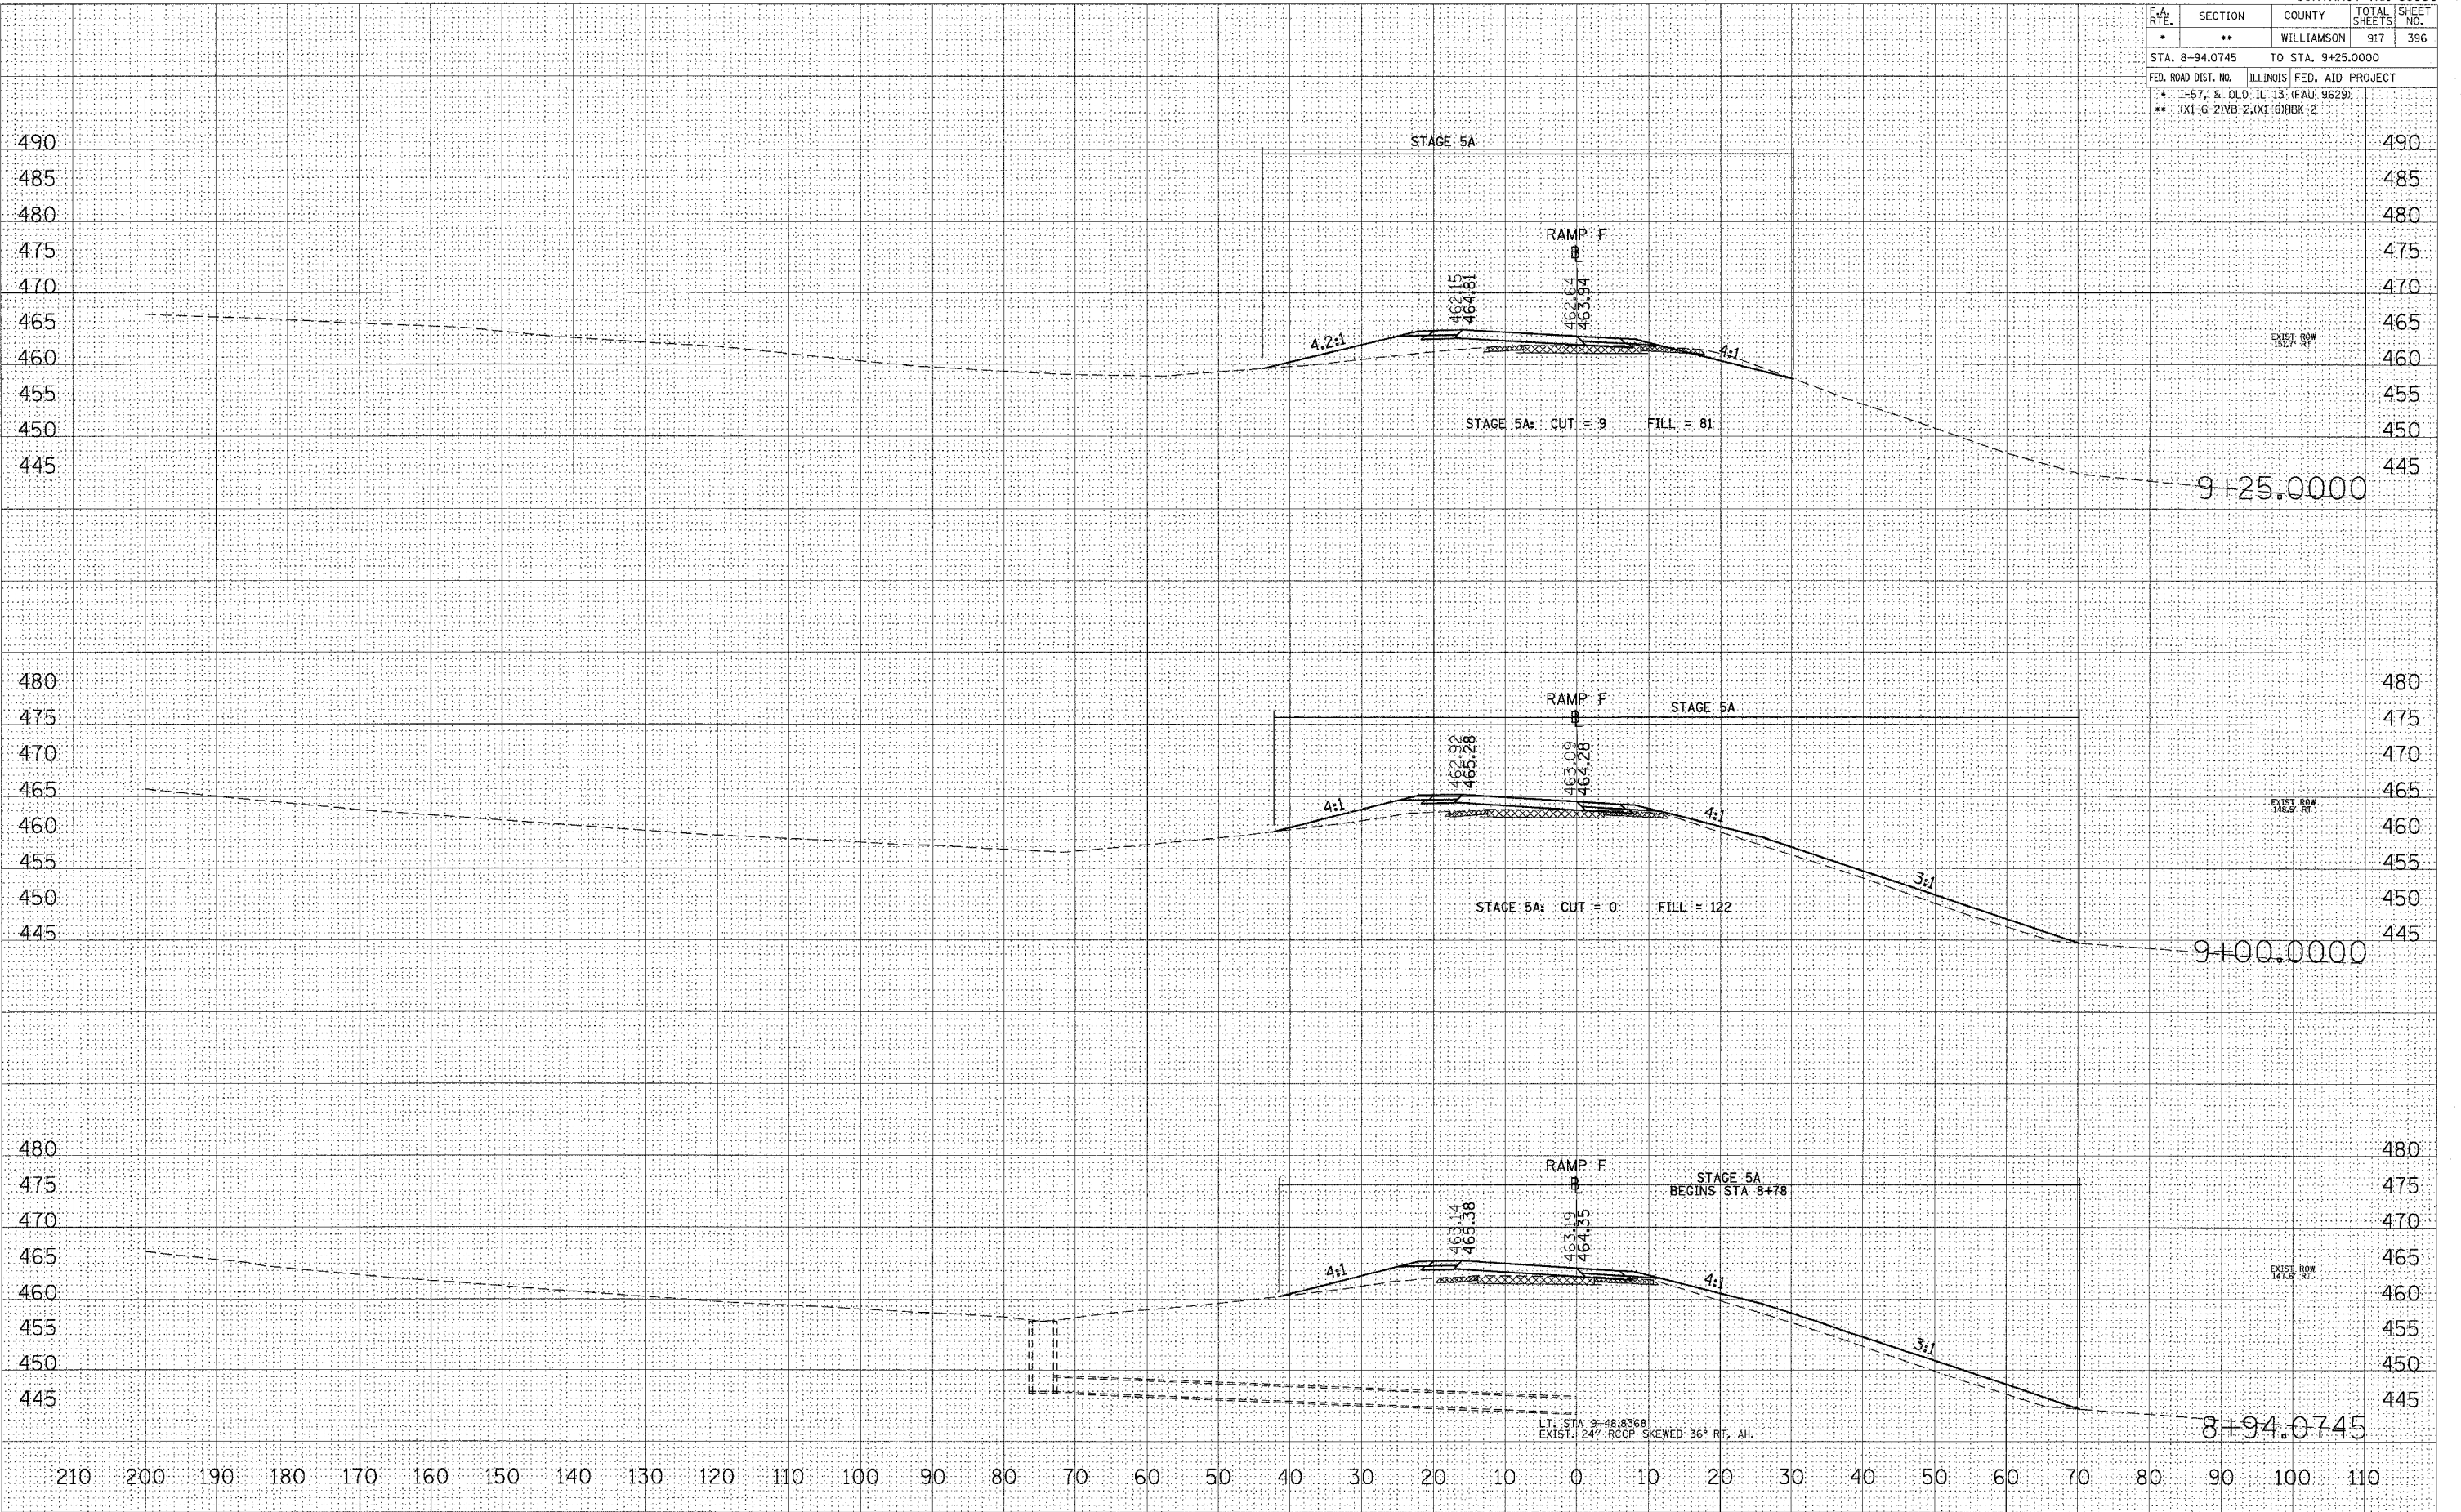

STA 8+94.0745 TO STA 9+25.0000 RAMP F

DATE: _____
 BY: _____
 SURVEYED: _____
 SURVEY: _____
 NOTE BOOK: _____
 AREAS CHECKED: _____

DATE: _____
 BY: _____
 ORIGINAL SURVEY: _____
 SURVEY: _____
 NOTE BOOK: _____
 AREAS CHECKED: _____

DATE: 10/26/2006
 FILE NAME: c:\puro\puro\982882\old\13\zr\on\98950.dwg
 PLOT SCALE: 1/8" = 1'-0"
 USER NAME: jefwcd