


F.A. RTE.	SECTION	COUNTY	TOTAL SHEETS	SHEET NO.
*	**	WILLIAMSON	917	398
STA. 10+02.5485 TO STA. 10+50.0000				
FED. ROAD DIST. NO. ILLINOIS FED. AID PROJECT				
* I-57, 2 ND OLD IL 13 (FAU) 9629				
** (X1-6-2) NB-2, (X1-6) BK-2				

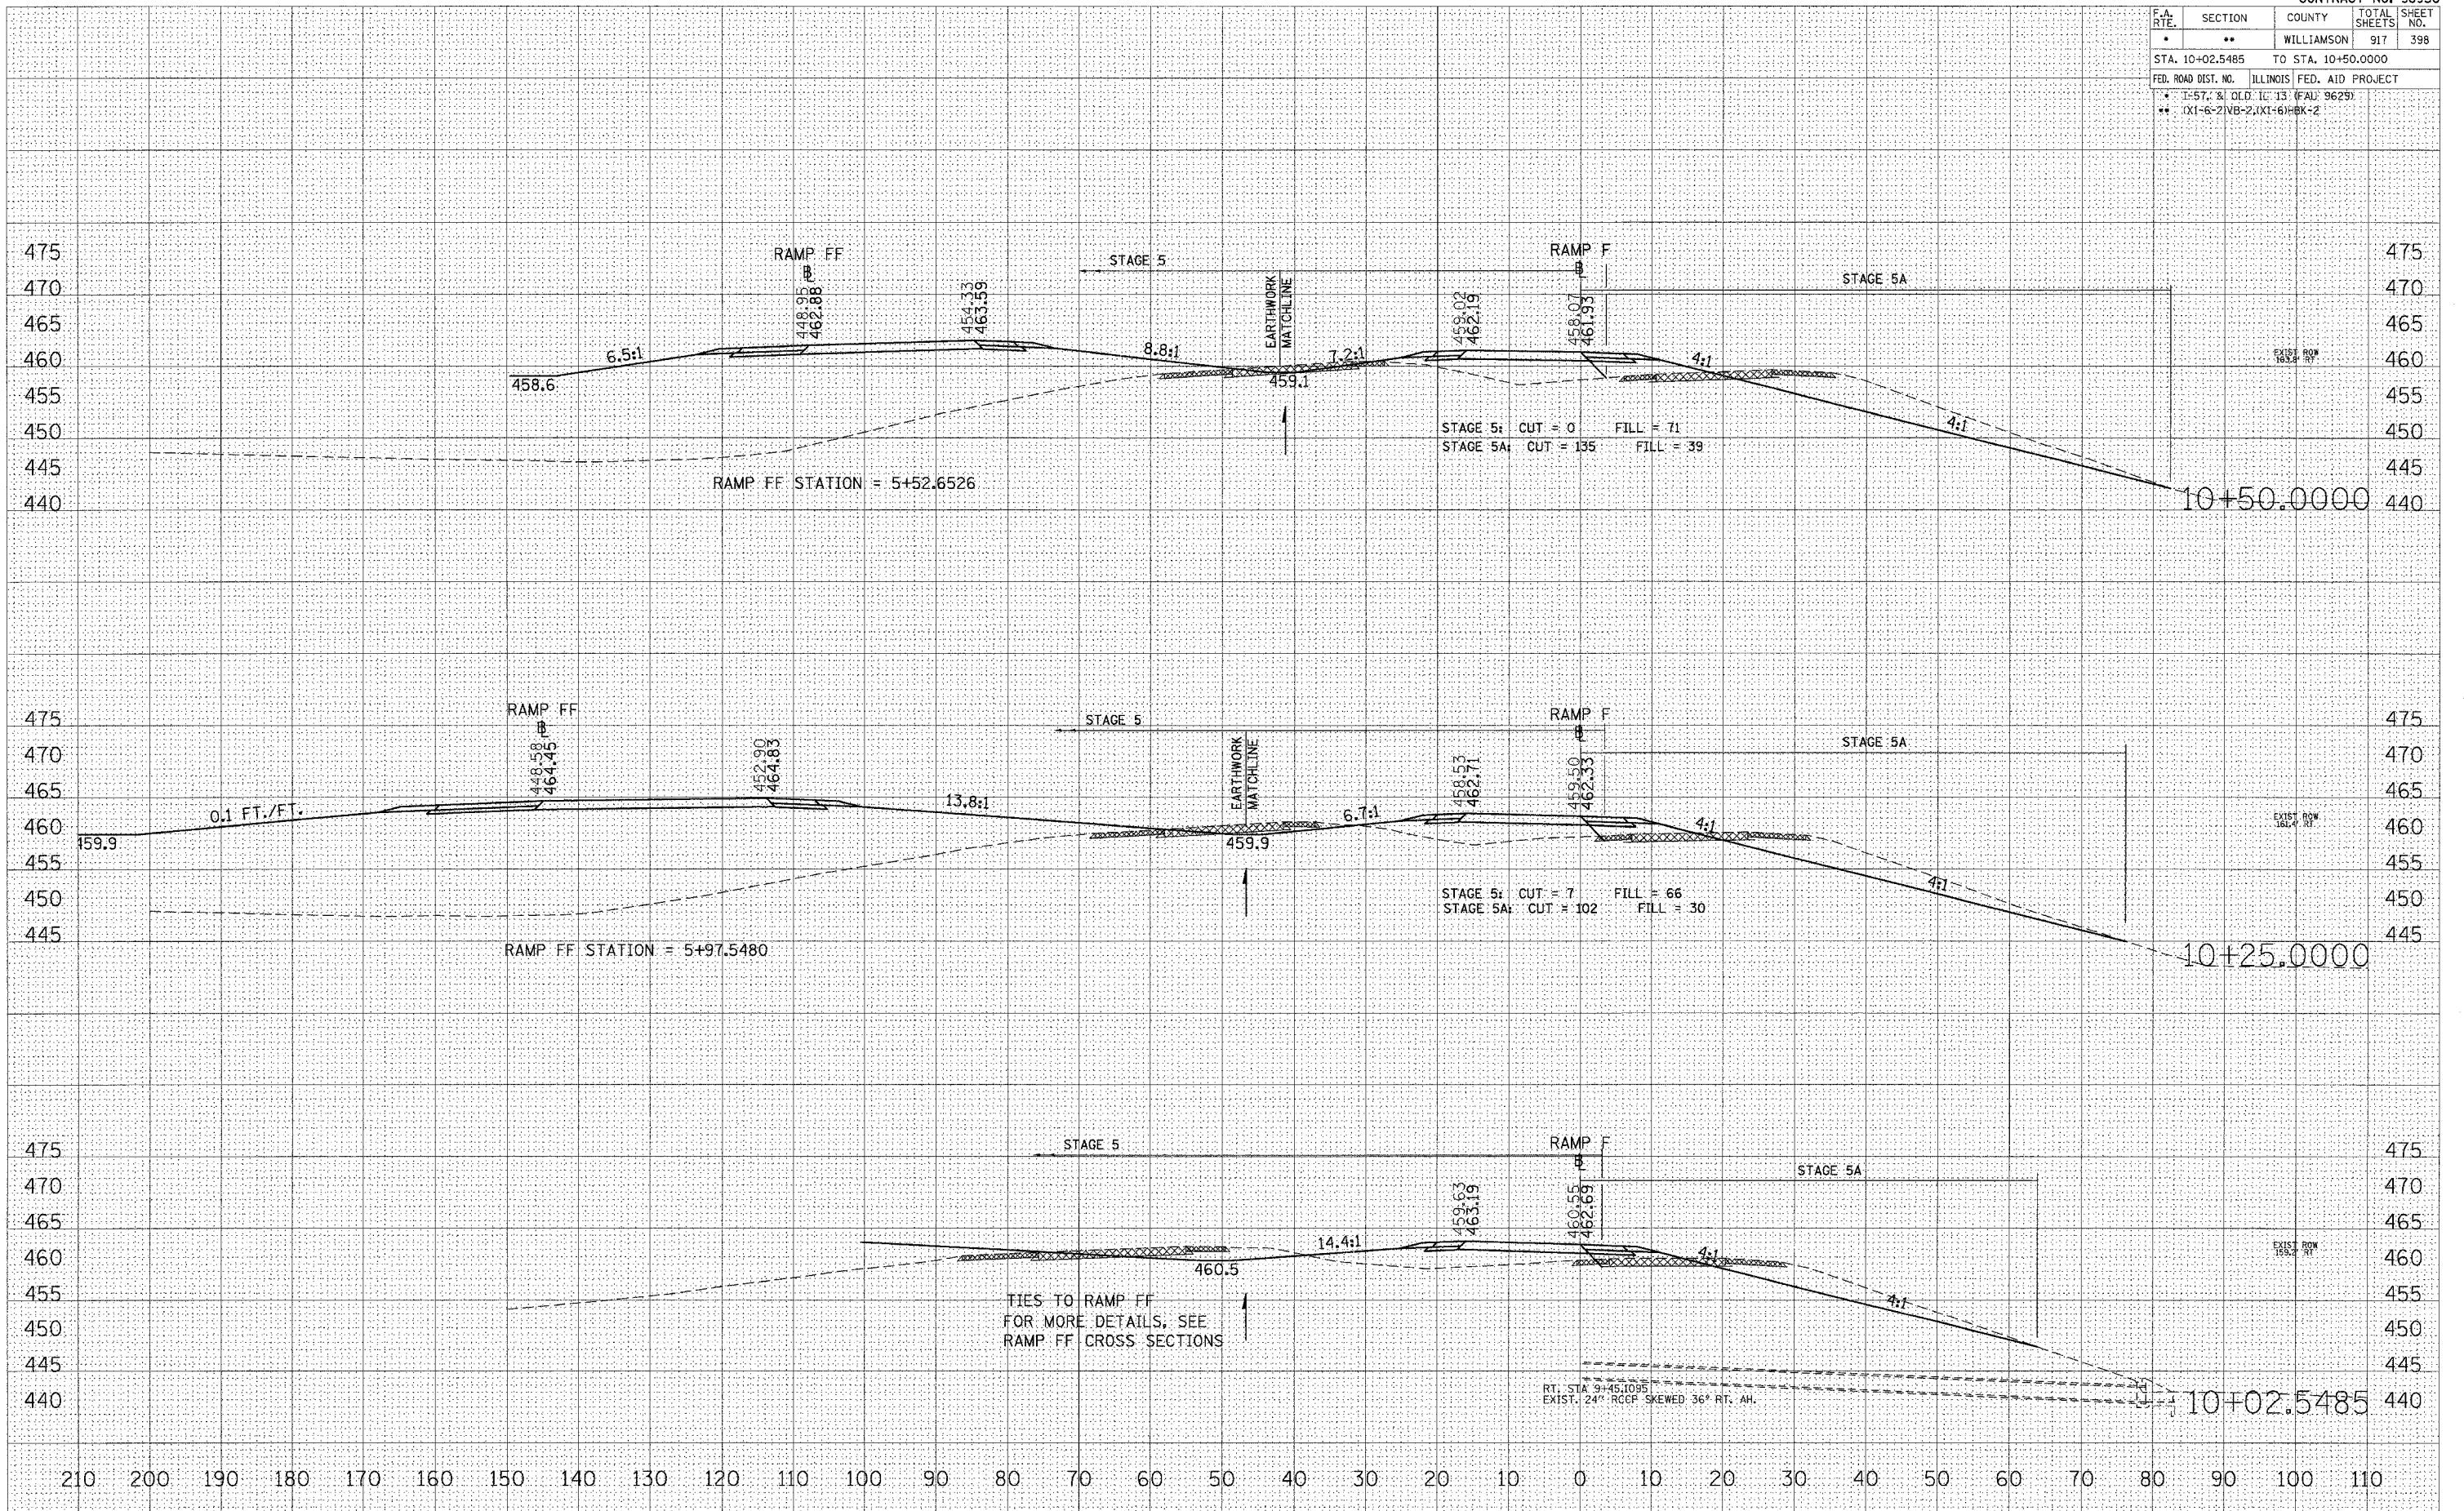

DATE _____ BY _____
 SURVEYED _____
 FINAL SURVEY _____
 NOTE BOOK _____
 NO. _____

DATE _____ BY _____
 SURVEYED _____
 ORIGINAL SURVEY _____
 NO. _____

DATE = 10/26/2006
 FILE NAME = 10+02.5485-10+50.0000
 PLOT SCALE = 1/8" = 1'-0"
 USER NAME = jef

STA 10+02.5485 TO STA 10+50.0000 RAMP F