


F.A. RTE.	SECTION	COUNTY	TOTAL SHEETS	SHEET NO.
*	**	WILLIAMSON	917	399
STA. 10+65.6779		TO STA. 11+00.0000		
FED. ROAD DIST. NO.		ILLINOIS	FED. AID PROJECT	
* I-57, & OLD IL 13 (FAU 9629)				
** (X1-6-2)VB-2,(X1-6)HBK-2				

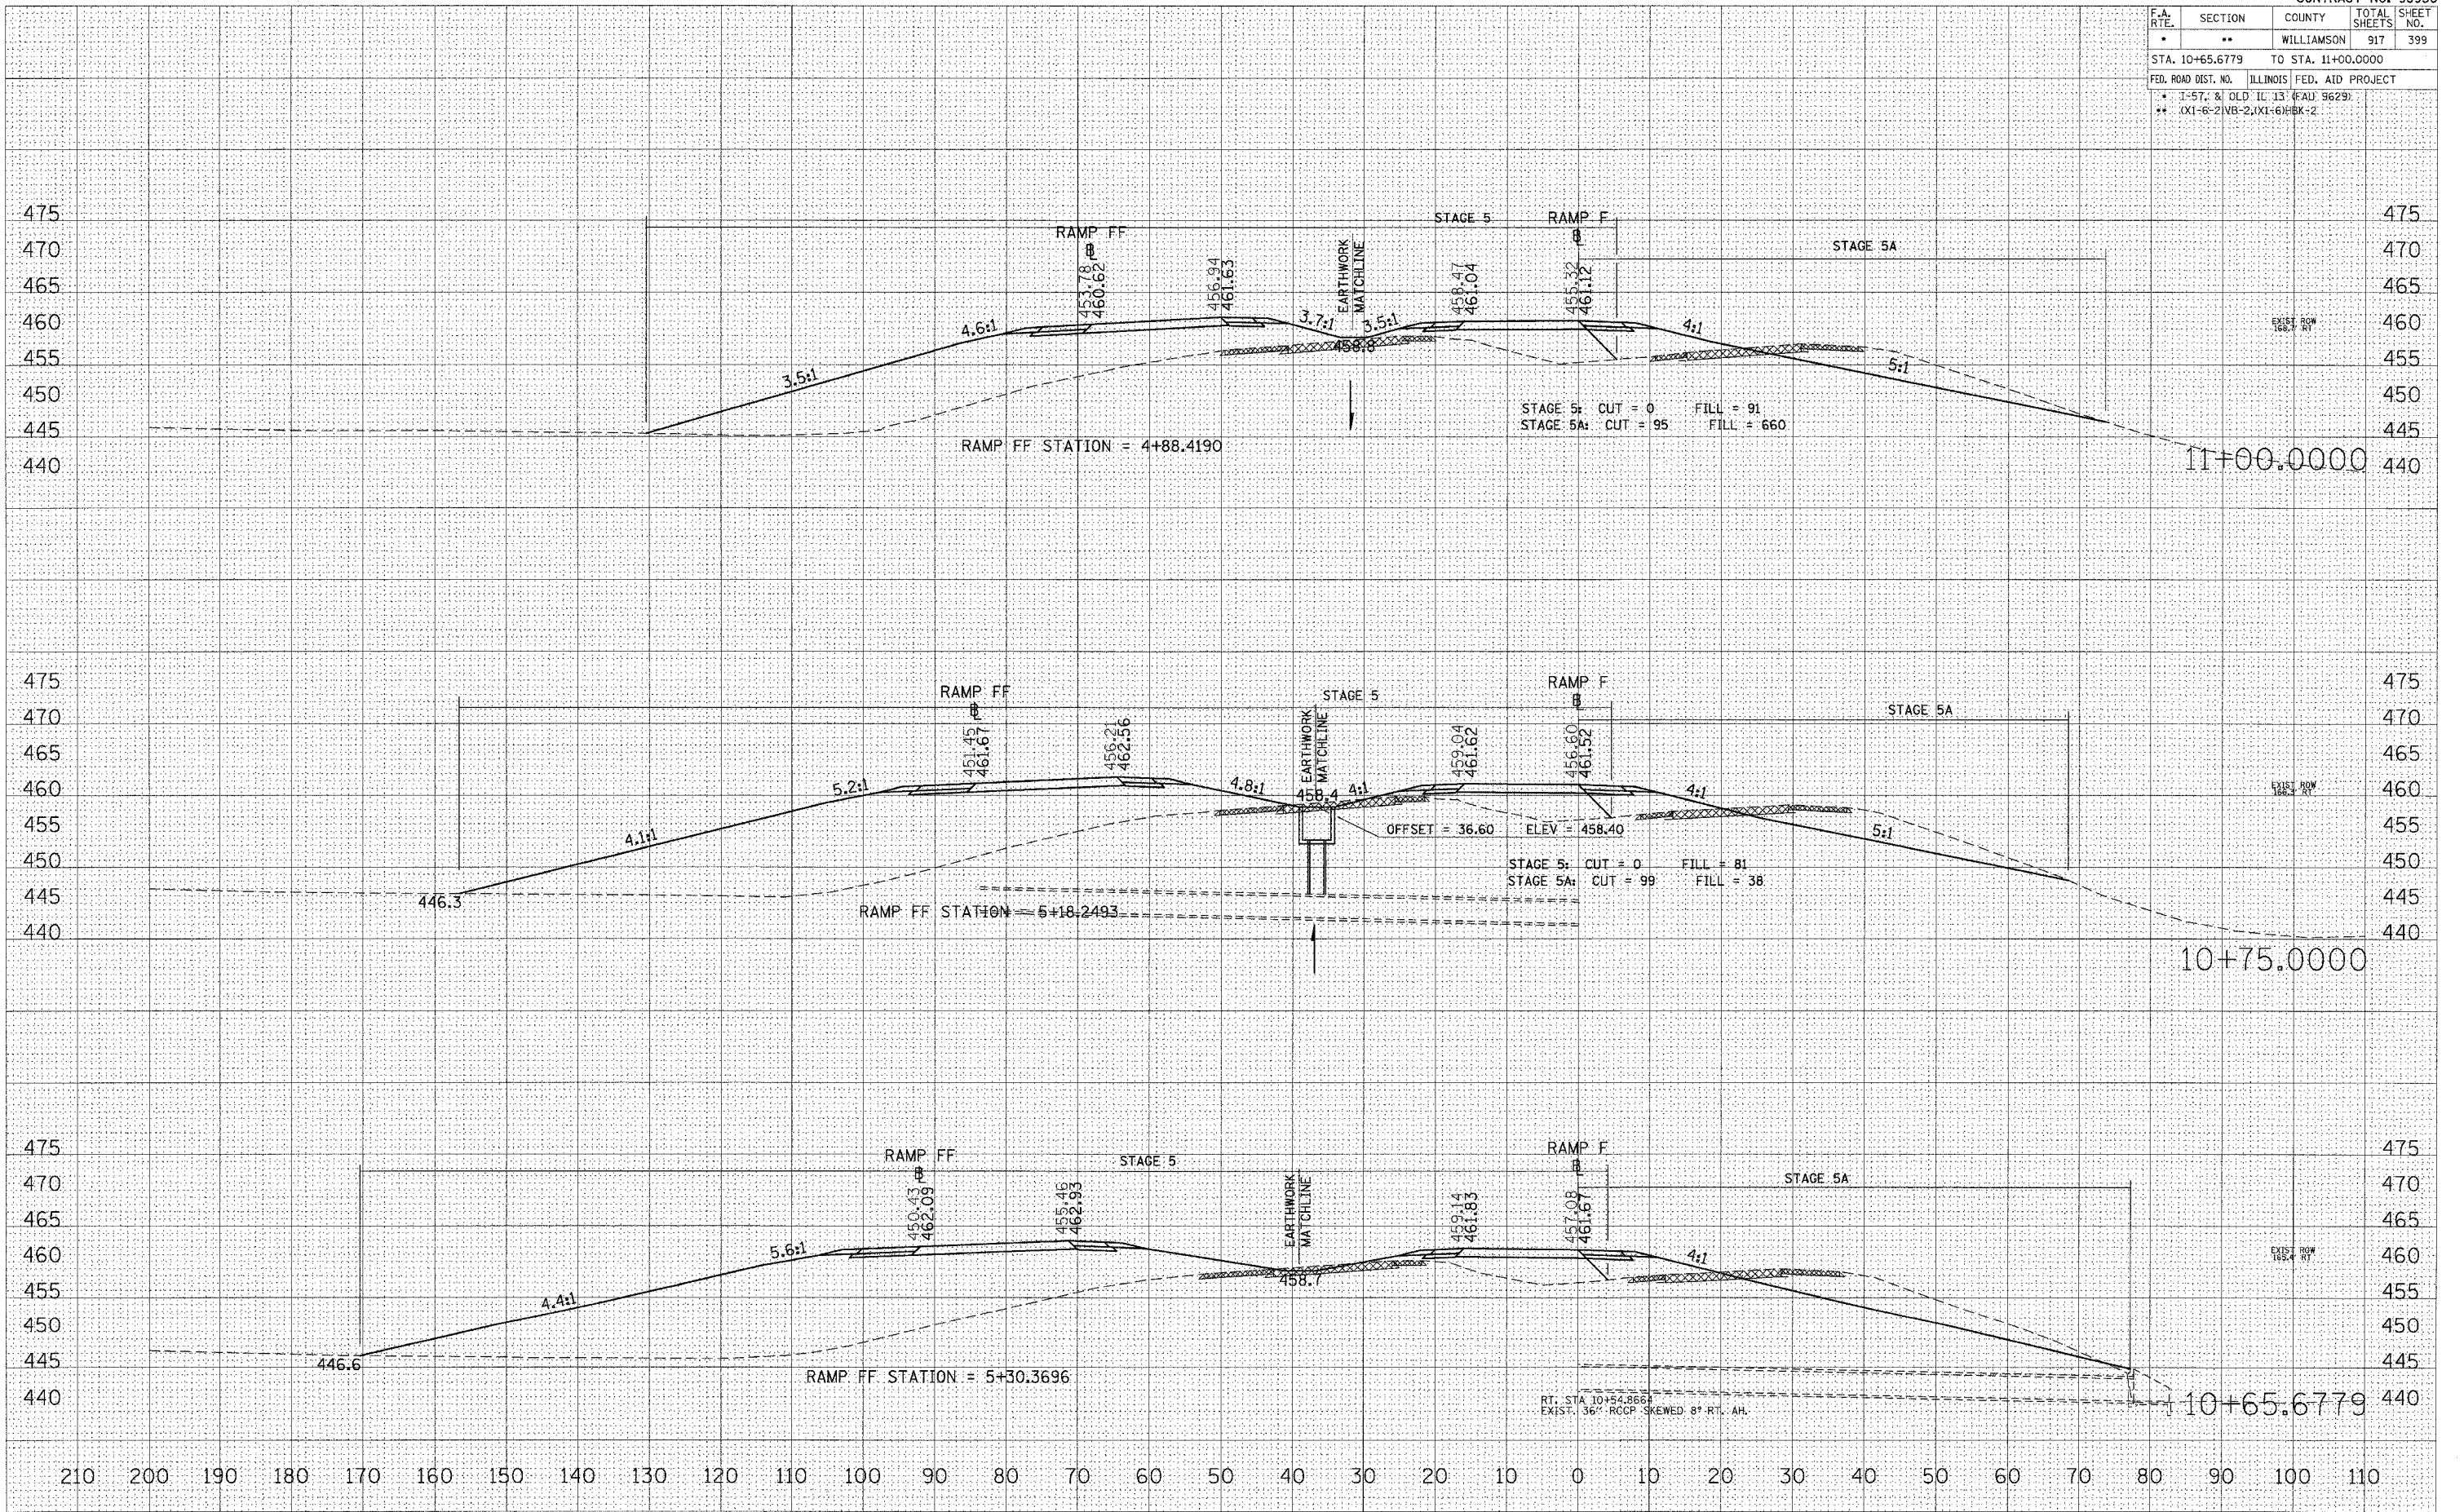

STA 10+65.6779 TO STA 11+00.0000 RAMP F

FINAL SURVEY BY DATE
 SURVEYED SURVEY BY DATE
 NOTE BOOK NO.
 AREAS CHECKED

ORIGINAL SURVEY BY DATE
 SURVEYED SURVEY BY DATE
 NOTE BOOK NO.
 AREAS CHECKED

PLOT DATE = 10/26/2006
 FILE NAME = c:\p\proj\98950\10+65.6779.dwg
 PLOT SCALE = 1/8" = 1' IN.
 USER NAME = lrf\lrf\chd