


F.A. RTE.	SECTION	COUNTY	TOTAL SHEETS	SHEET NO.
..	..	WILLIAMSON	917	402
STA. 12+75.0000 TO STA. 13+25.0000				
FED. ROAD DIST. NO. ILLINOIS FED. AID PROJECT				
* I-57, & OLD IL 13 (FAU 9629)				
** (X1-6-2)WB-2,(X1-6)HBK-2				

FINAL SURVEY NOTE BOOK NO. BY DATE

REVIEWED SURVEY PLOTTED TEMPLATE AREAS CHECKED

ORIGINAL SURVEY PLOTTED TEMPLATE AREAS CHECKED

PLOT DATE = 11/8/2006
 FILE NAME = D:\Projects\1122006\1122006.dwg
 PLOT SCALE = 1/8" = 100'
 USER NAME = jrf

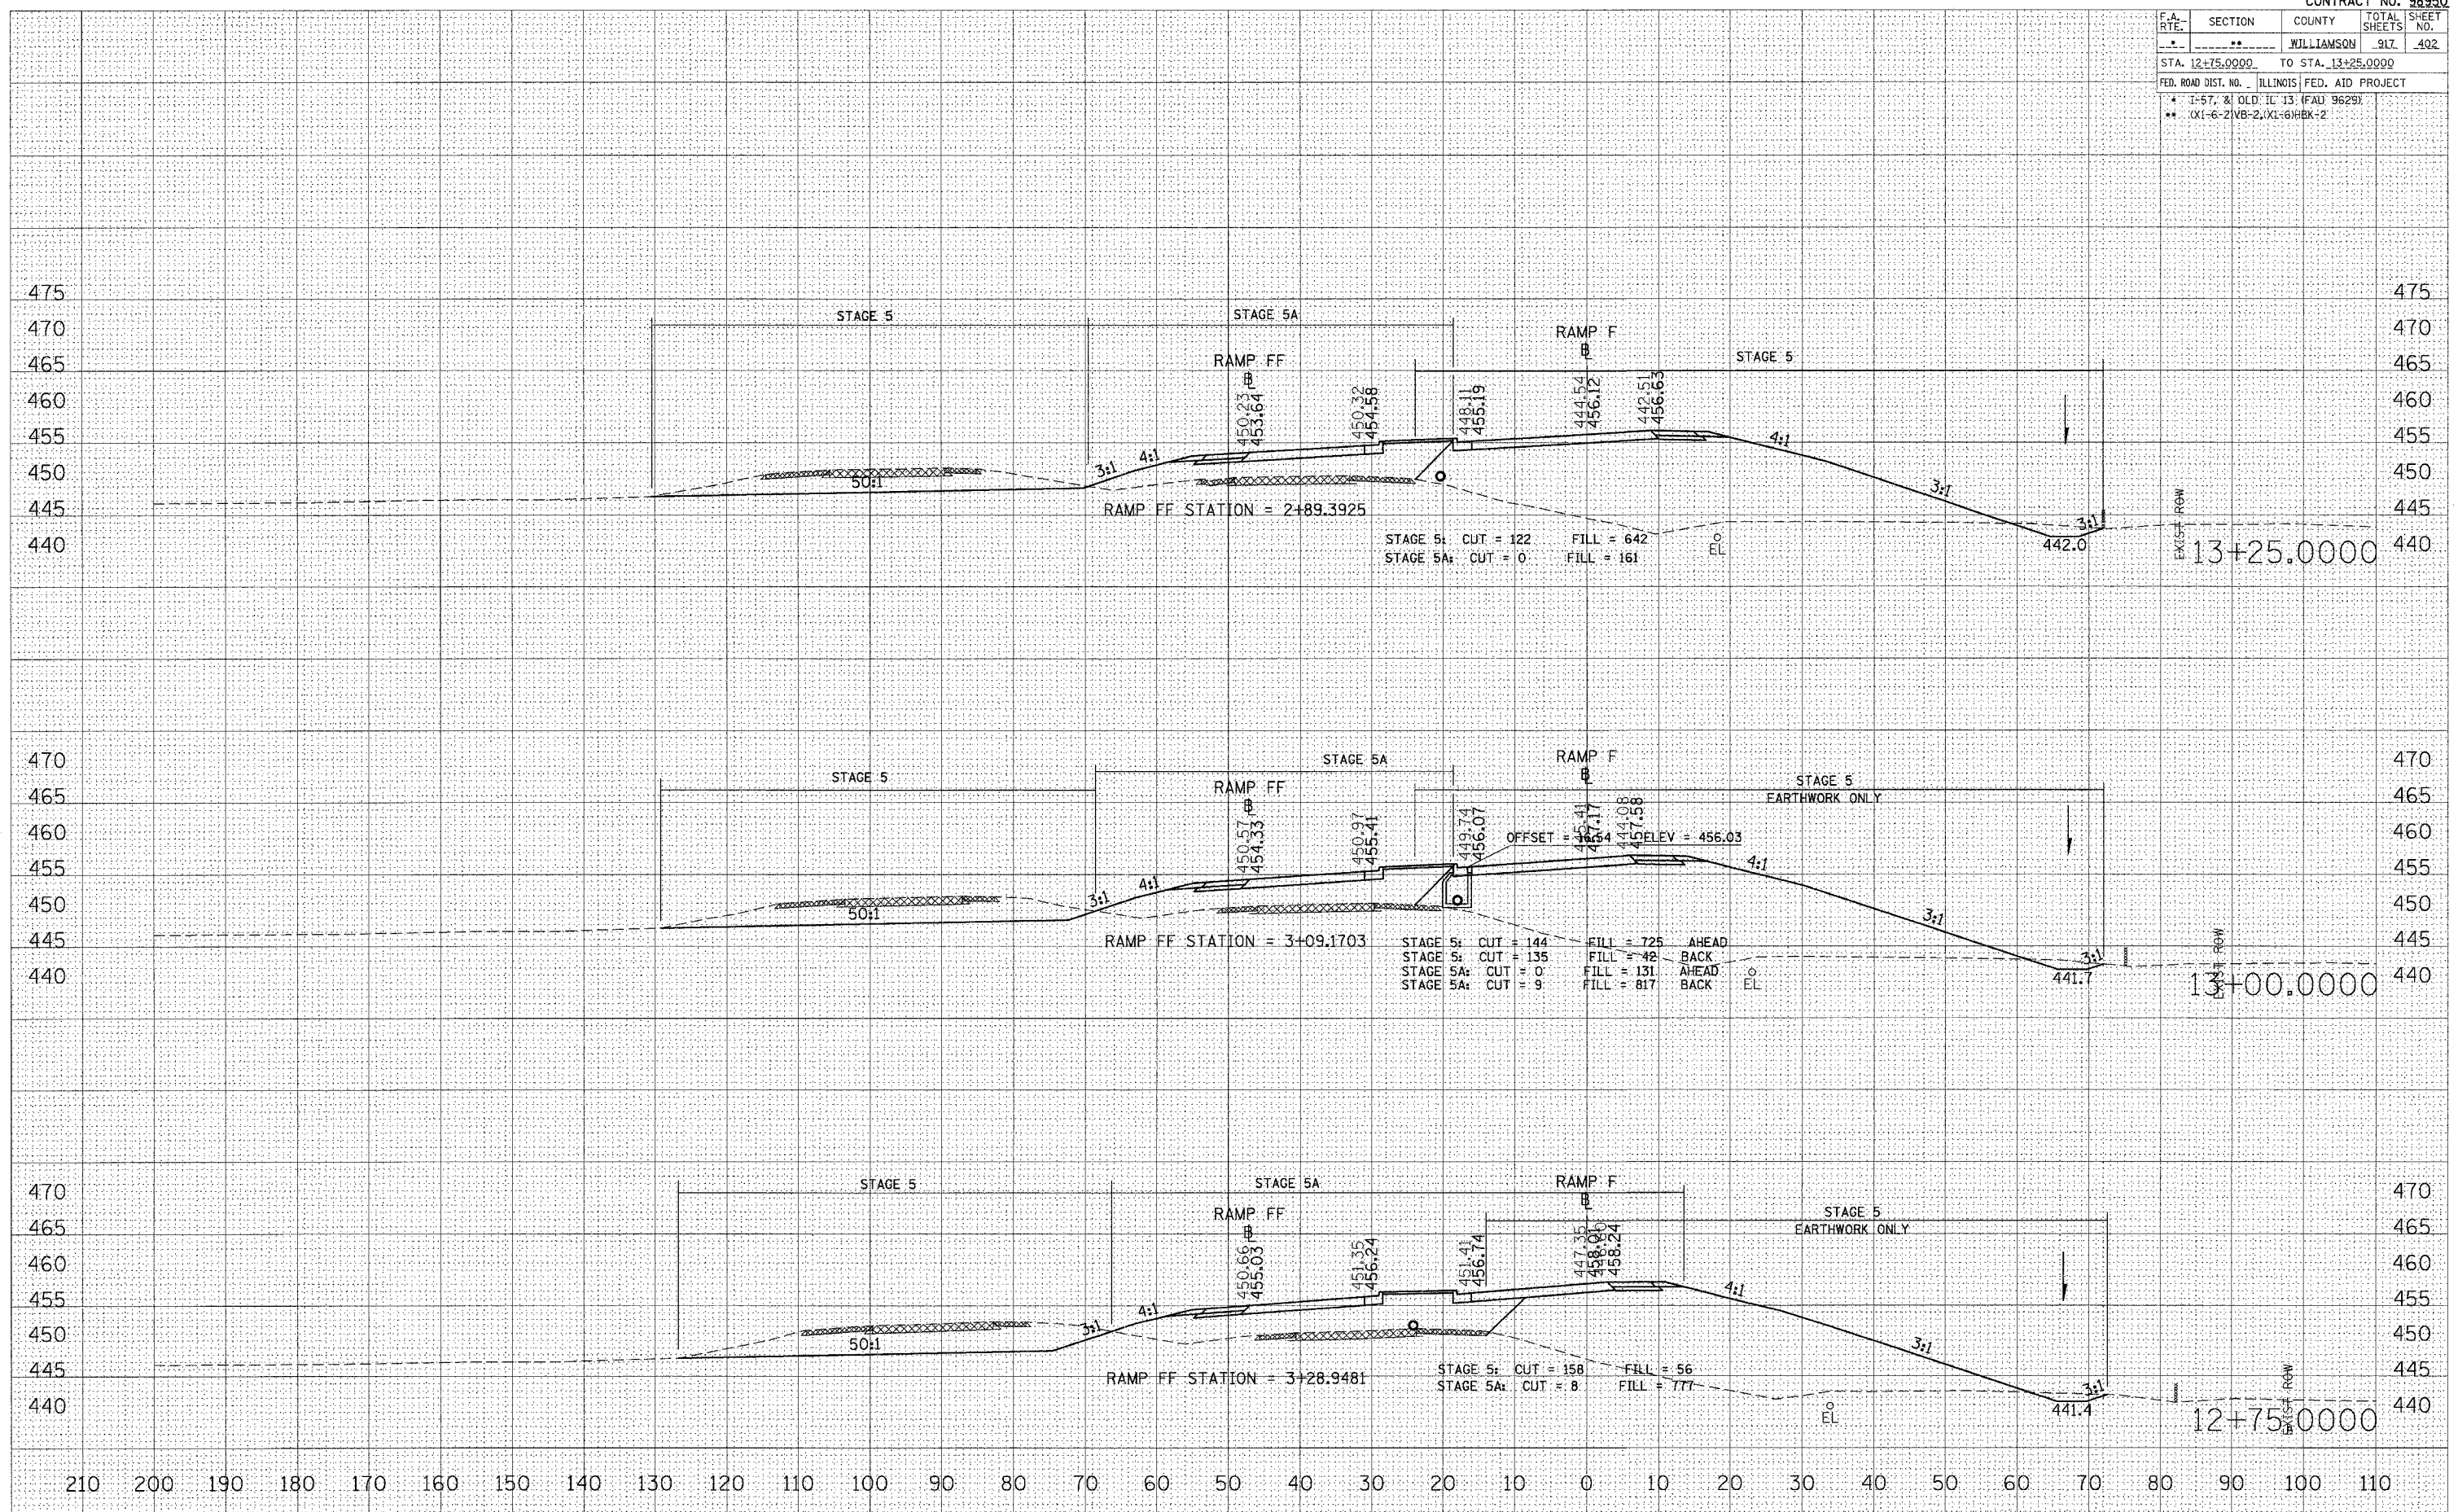

STAGE 5: CUT = 122 FILL = 642
 STAGE 5A: CUT = 0 FILL = 161

STAGE 5: CUT = 144 FILL = 725 AHEAD
 STAGE 5: CUT = 135 FILL = 42 BACK
 STAGE 5A: CUT = 0 FILL = 131 AHEAD
 STAGE 5A: CUT = 9 FILL = 817 BACK

STAGE 5: CUT = 158 FILL = 56
 STAGE 5A: CUT = 8 FILL = 777

STA 12+75.0000 TO STA 13+25.0000 RAMP F