


F.A. RTE.	SECTION	COUNTY	TOTAL SHEETS
..	..	WILLIAMSON	317
STA. 14+25.0000 TO STA. 15+00.0000			16
FED. ROAD DIST. NO. ILLINOIS FED. AID PROJECT			460
I-57, & OLD IL 13 (FAU 9629)			455
XXI-6-21VB-2, XI-61HBK-2			450

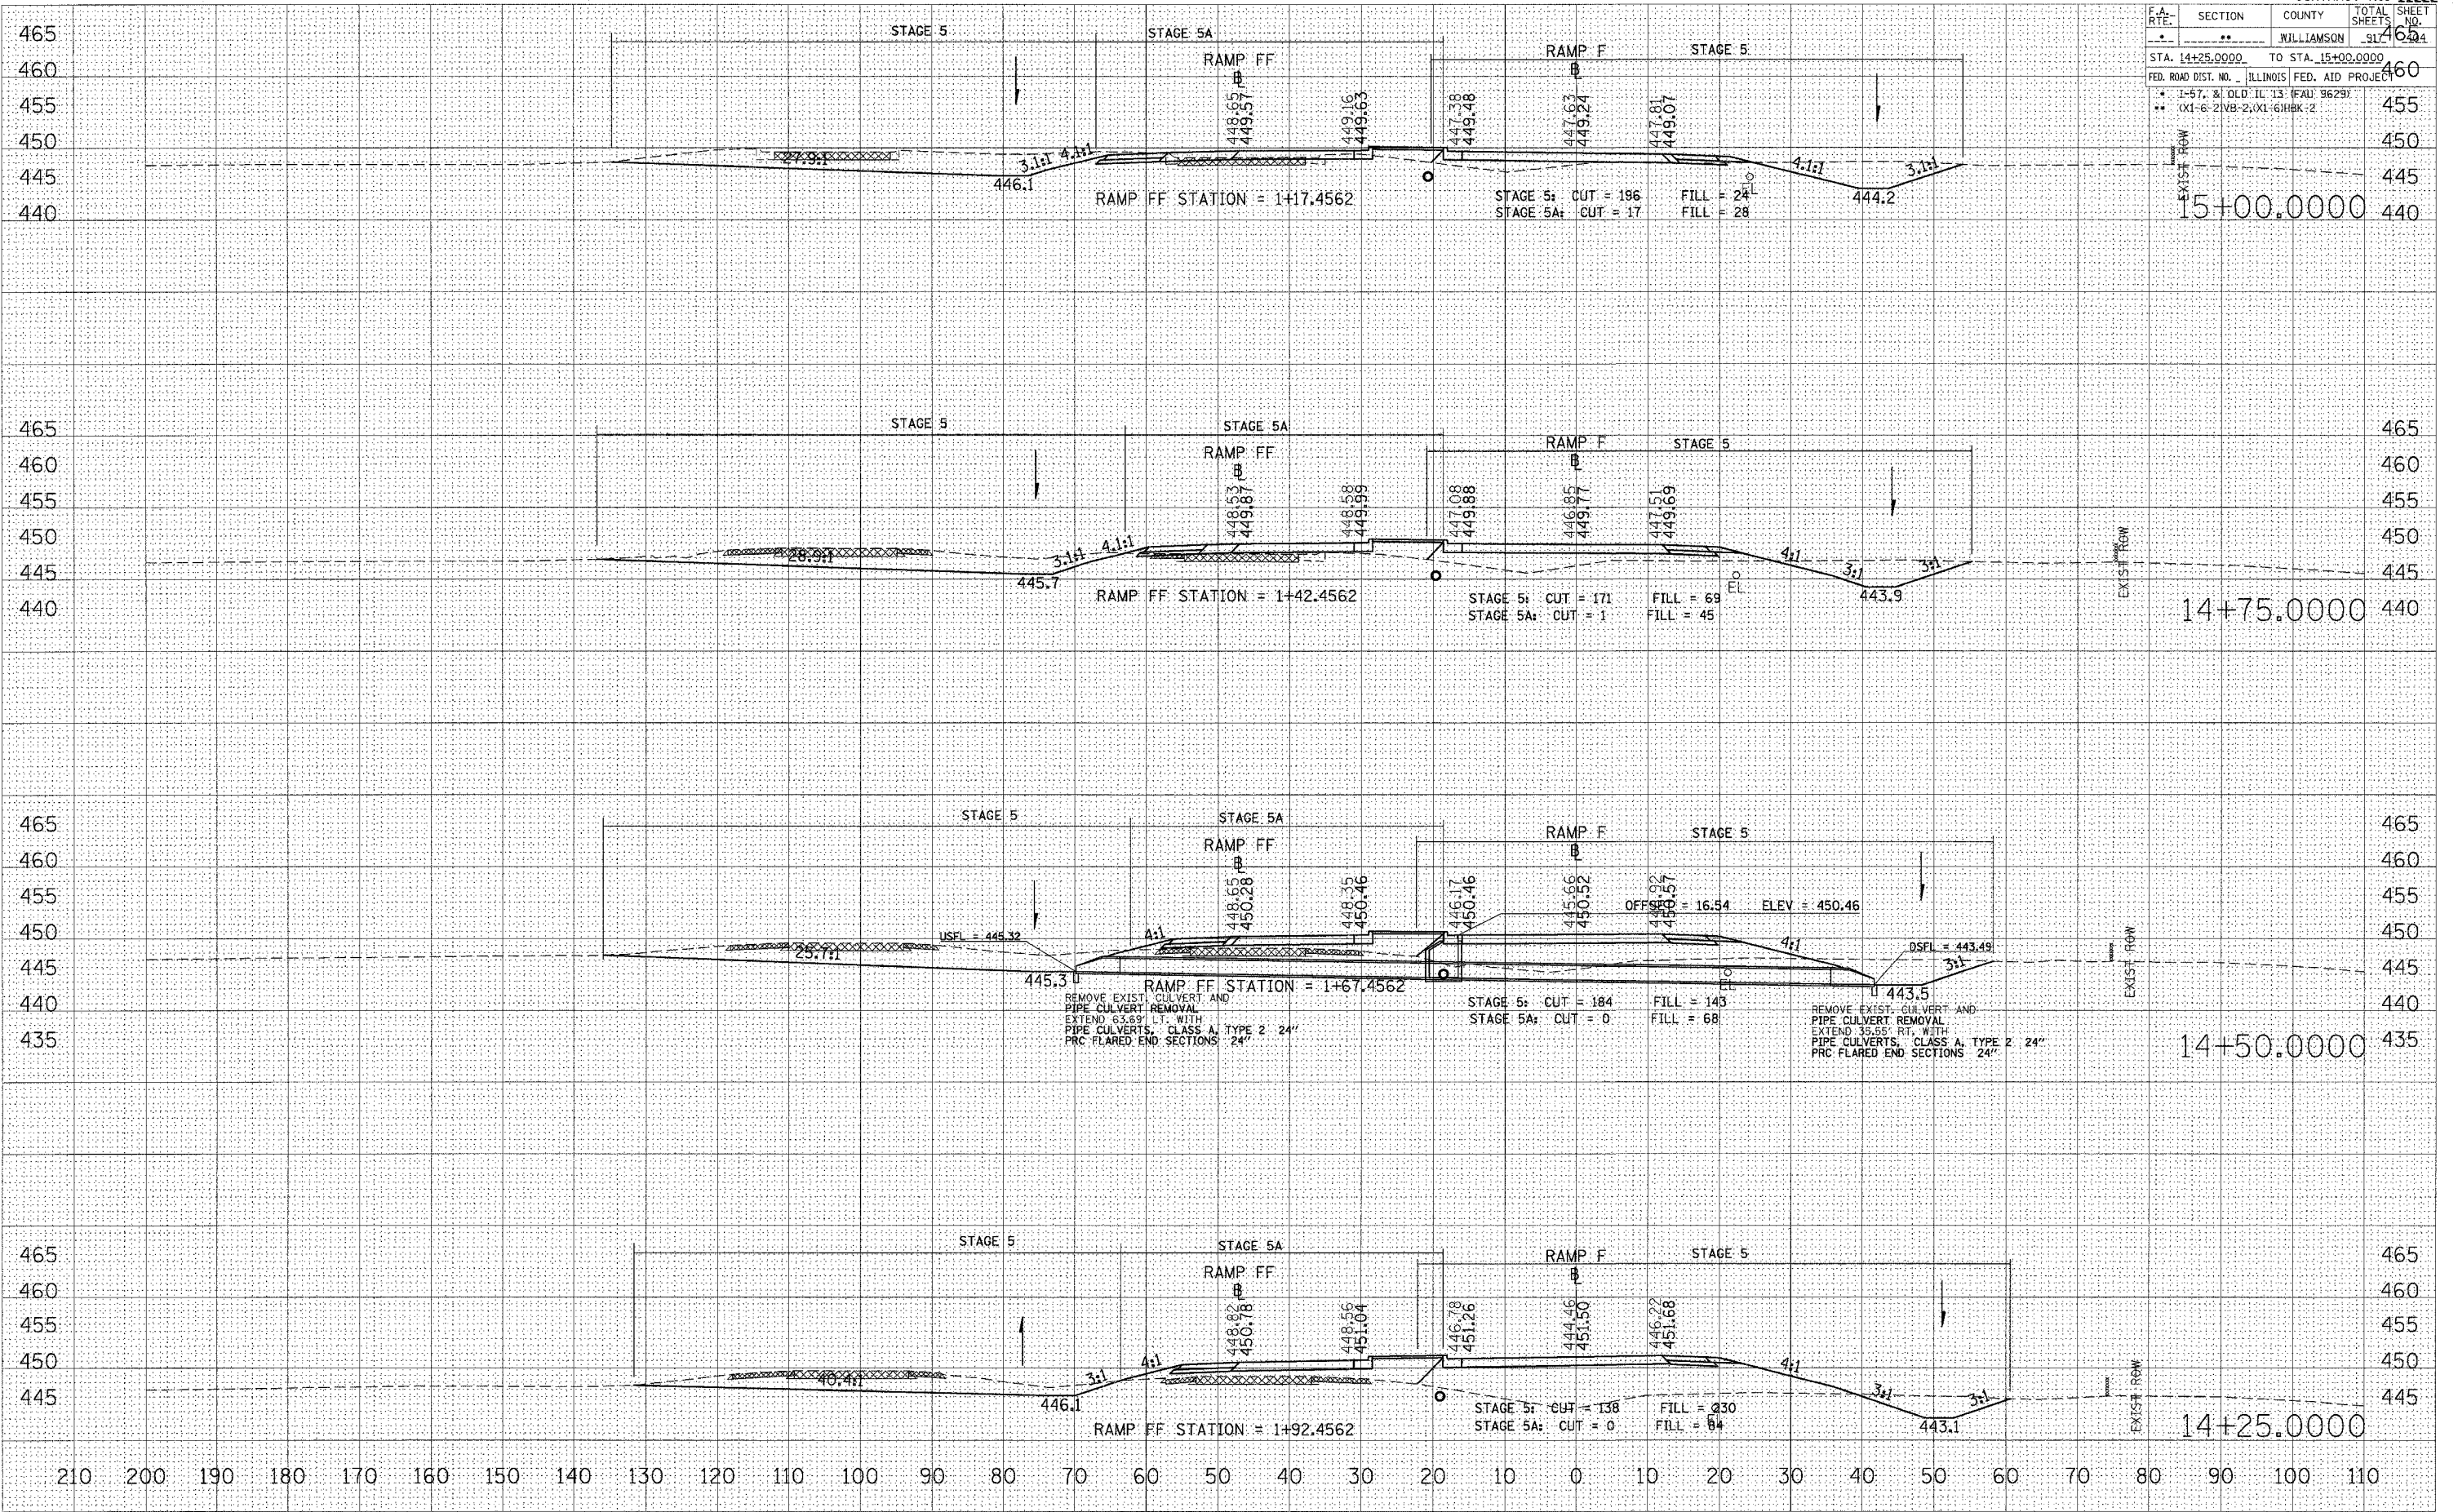

STA 14+25.0000 TO STA 15+00.0000 RAMP F

FINAL SURVEY BY DATE
 SURVEYED BY DATE
 CHECKED BY DATE
 ORIGINAL SURVEY BY DATE
 SURVEYED BY DATE
 CHECKED BY DATE
 PLOT DATE = 11/21/2008
 FILE NAME = s:\projects\98950\14+25 to 15+00\14+25 to 15+00 RAMP F.dwg
 PLOT SCALE = 1/8" = 1'-0"
 USER NAME = lf\lshchul