


F.A. RTE.	SECTION	COUNTY	TOTAL SHEETS	SHEET NO.
*	**	WILLIAMSON	917	409
STA. 6+50.0000		TO STA. 7+00.0000		
FED. ROAD DIST. NO. ILLINOIS FED. AID PROJECT				
* I-57, & OLD IL 13 (FAU 9629)				
** IX1-6-2(VB-2), IX1-6(HK-2)				

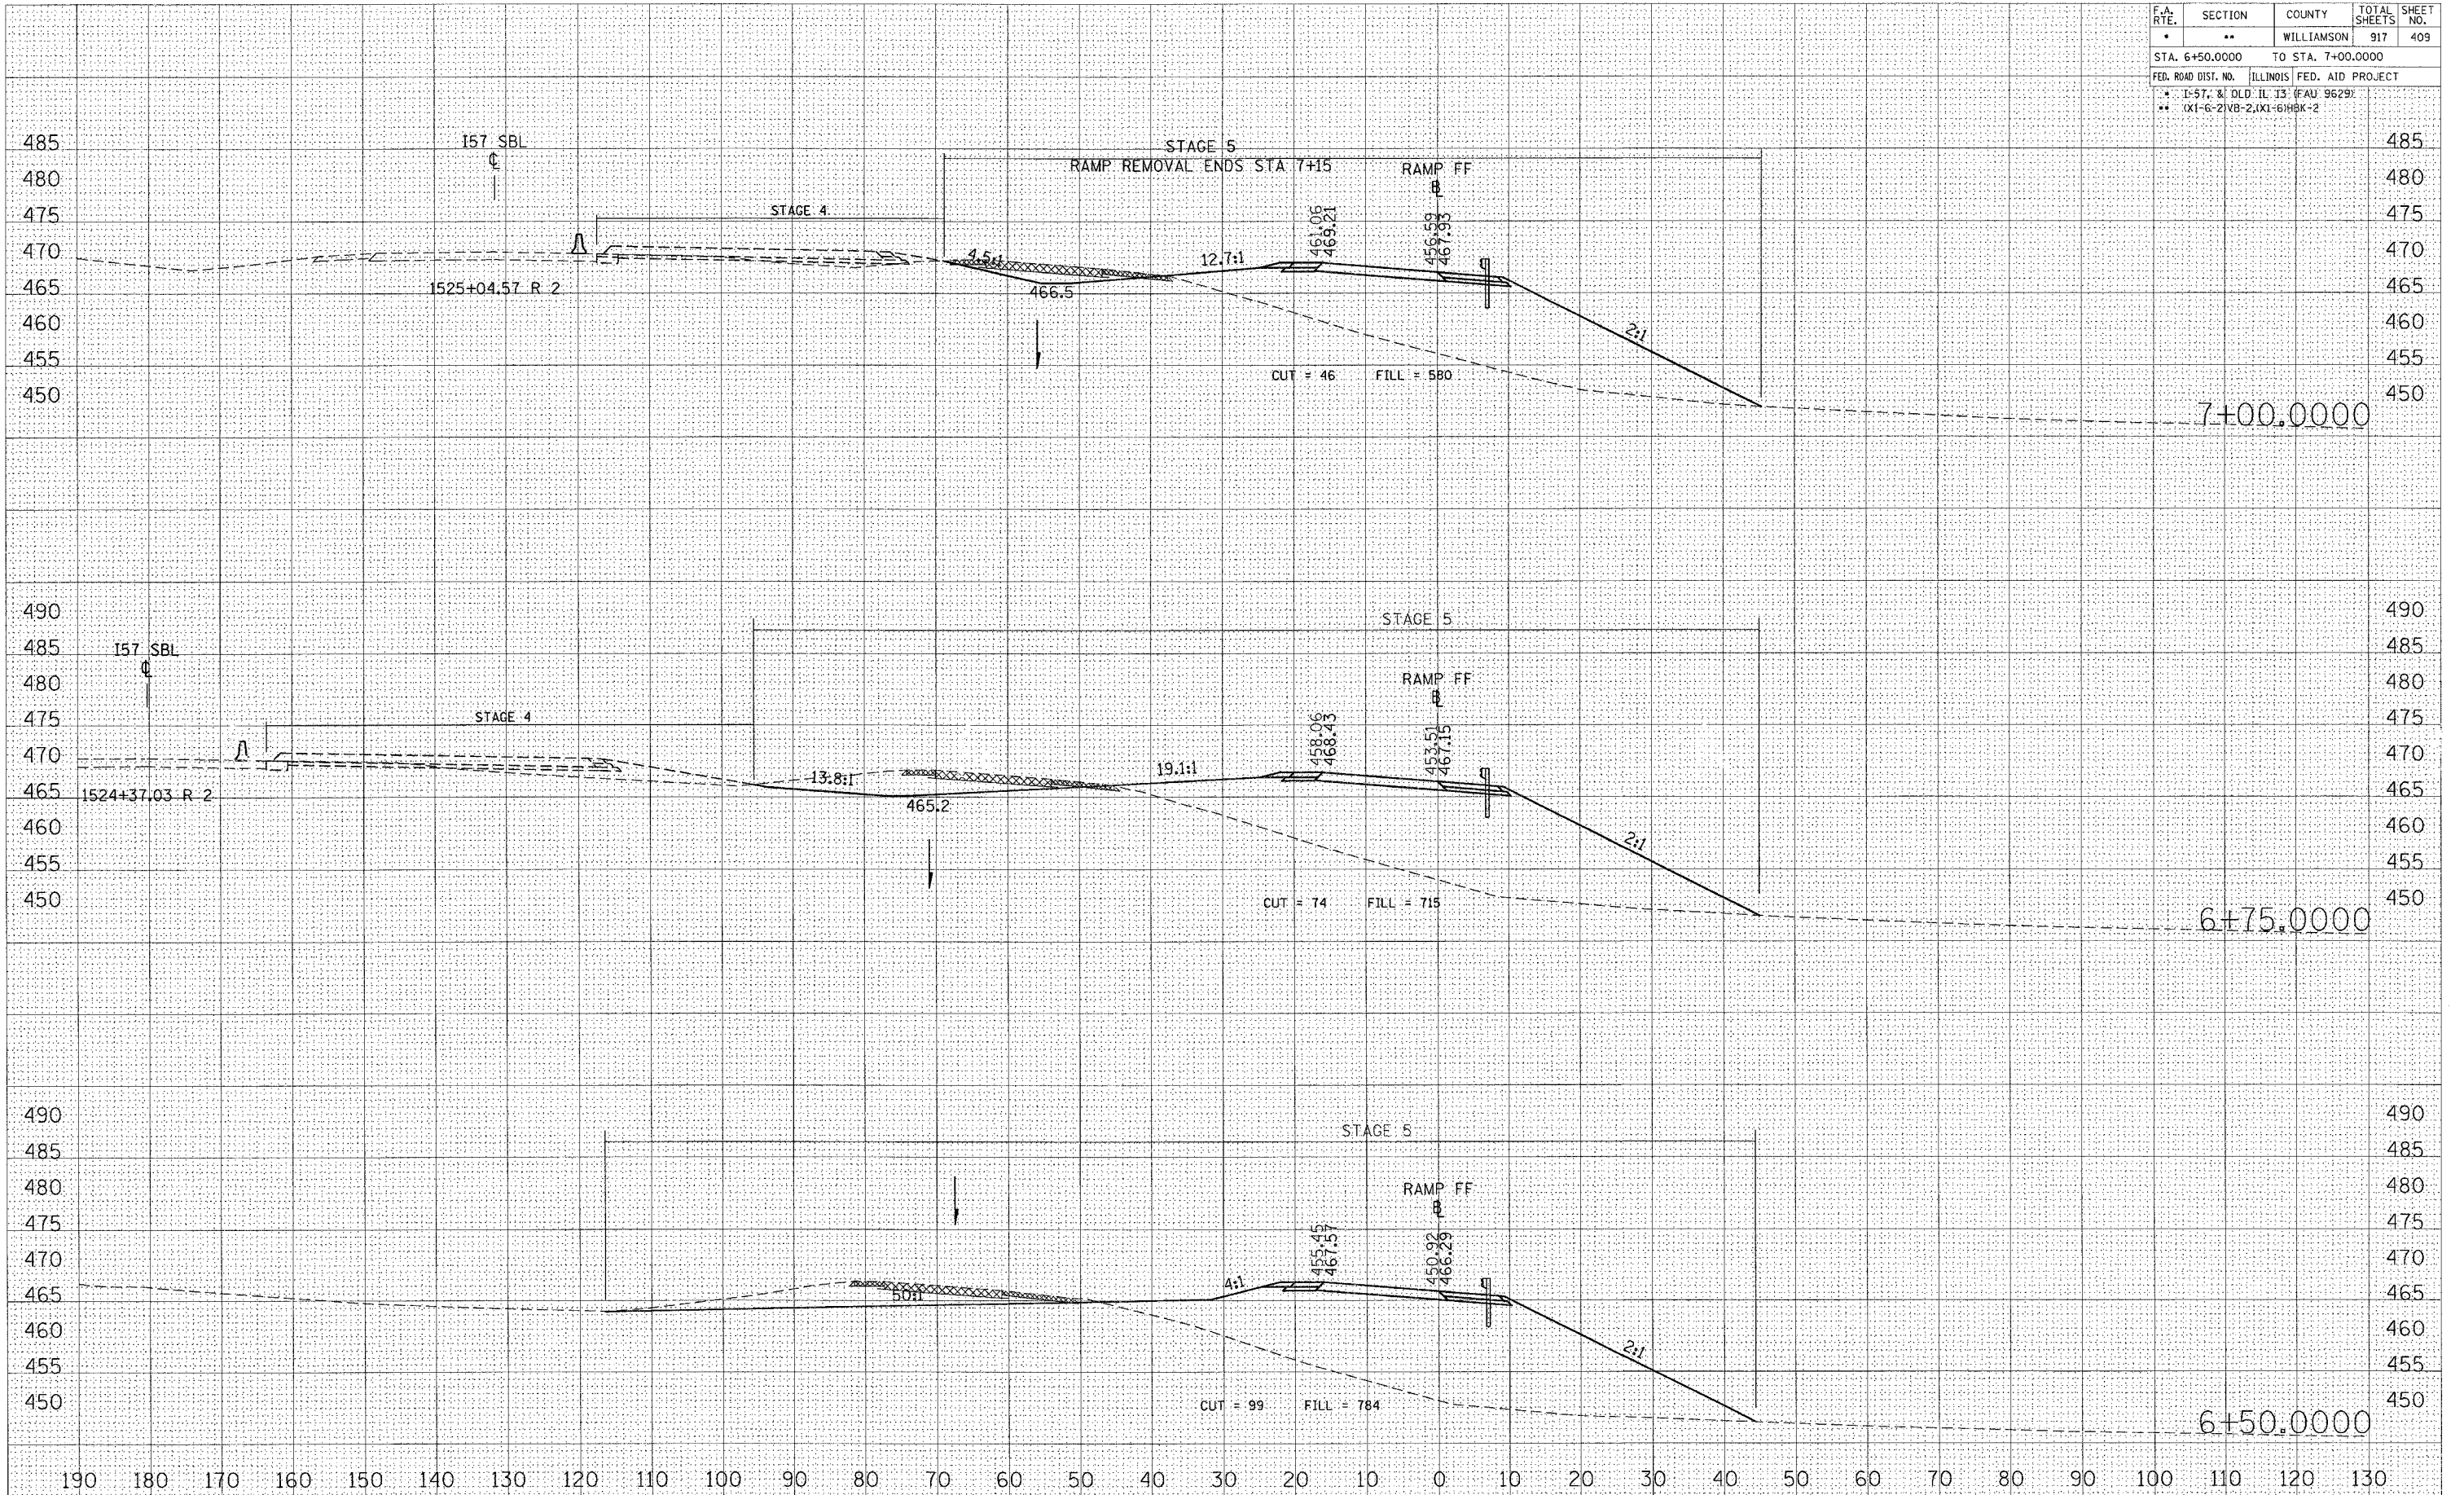

STA 6+50.0000 TO STA 7+00.0000 RAMP FF

DATE _____
 BY _____
 SURVEYED _____
 PLOTTED _____
 TEMPLATE _____
 AREAS CHECKED _____

DATE _____
 BY _____
 SURVEYED _____
 PLOTTED _____
 TEMPLATE _____
 AREAS CHECKED _____

DATE = 11/25/2006
 FILE NAME = s:\projects\98950\sta650-700\stage4\stage4.dwg
 PLOT SCALE = 1/4" = 1'-0"
 USER NAME = jayward