


F.A. RTE.	SECTION	COUNTY	TOTAL SHEETS	SHEET NO.
•	••	WILLIAMSON	917	442
STA. 1+25.0000 TO STA. 1+75.0000				
FED. ROAD DIST. NO. ILLINOIS FED. AID PROJECT				
* I-57, & OLD IL 13 (FAU 9629)				
** XI-6-2(VB-2), XI-6(HBK-2)				

DATE	BY
NO.	
AREAS CHECKED	
TEMPLATES	
FINAL SURVEY	
NOTE BOOK	

DATE	BY
NO.	
AREAS CHECKED	
TEMPLATES	
ORIGINAL SURVEY	

PLOT DATE = 10/26/2006  
 FILE NAME = c:\p06\p06a\98950\98950.dwg  
 PLOT SCALE = 1/8" = 100'  
 USER NAME = lavenh@bse

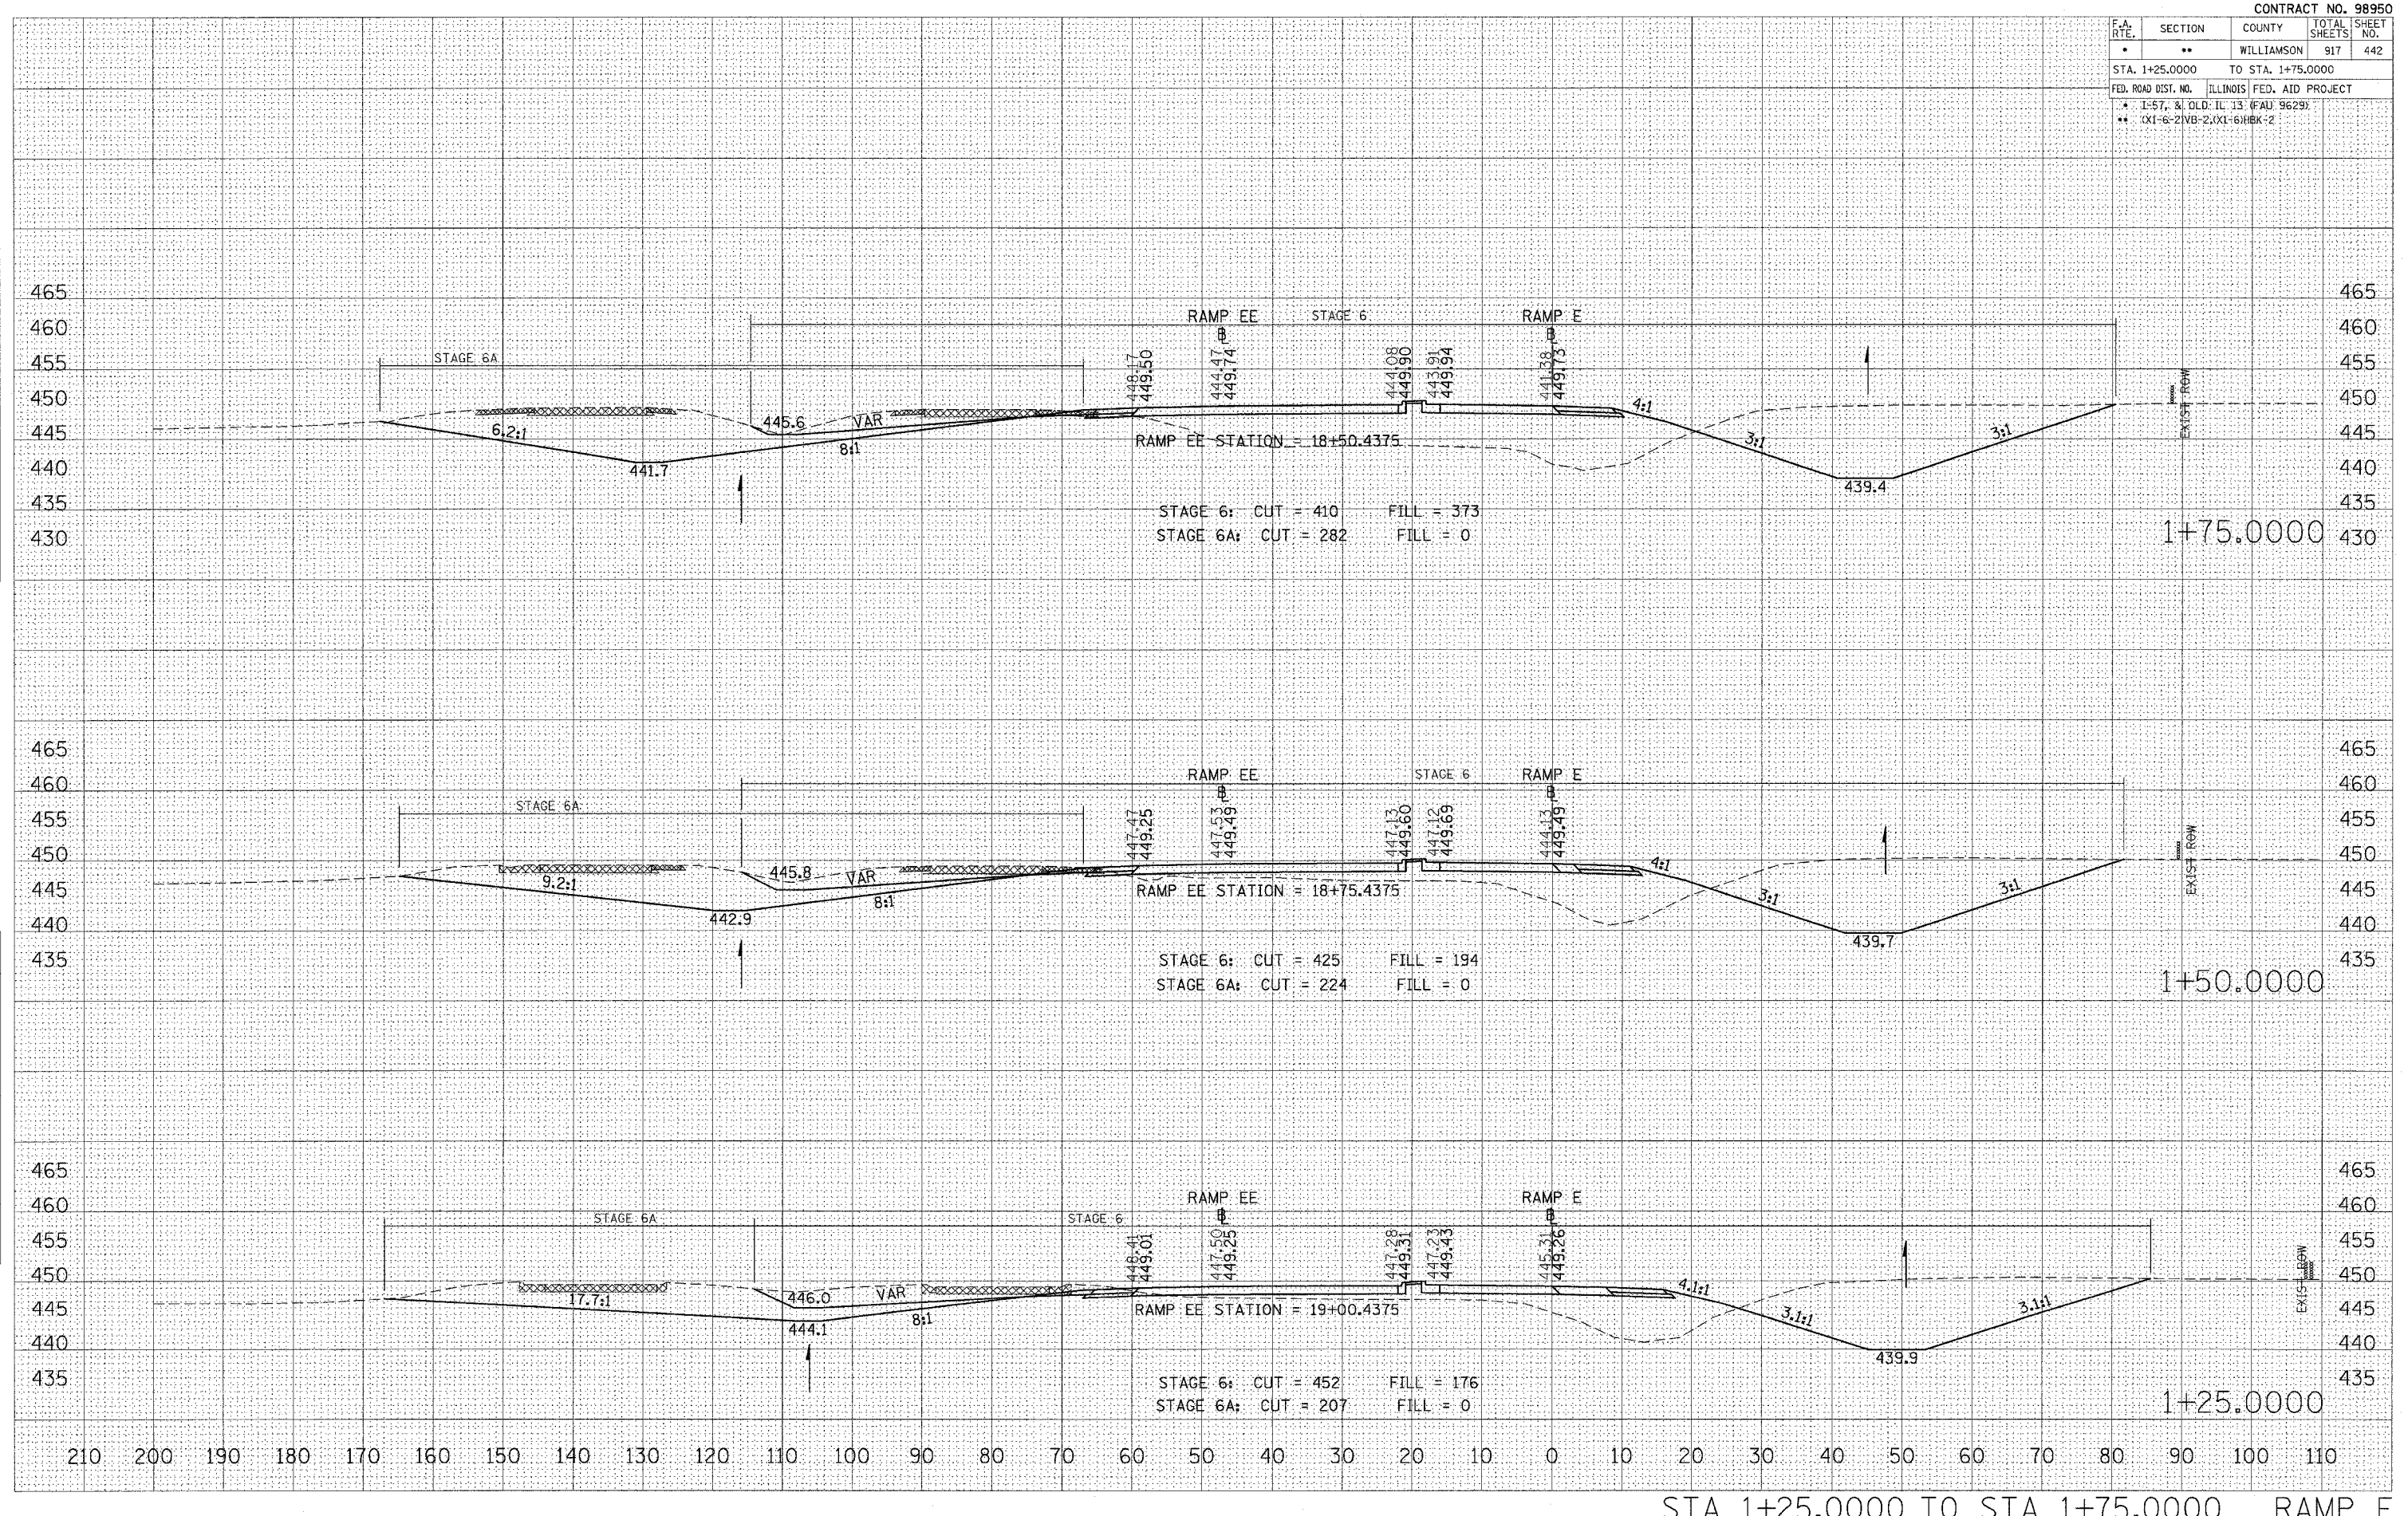

STA 1+25.0000 TO STA 1+75.0000 RAMP E