
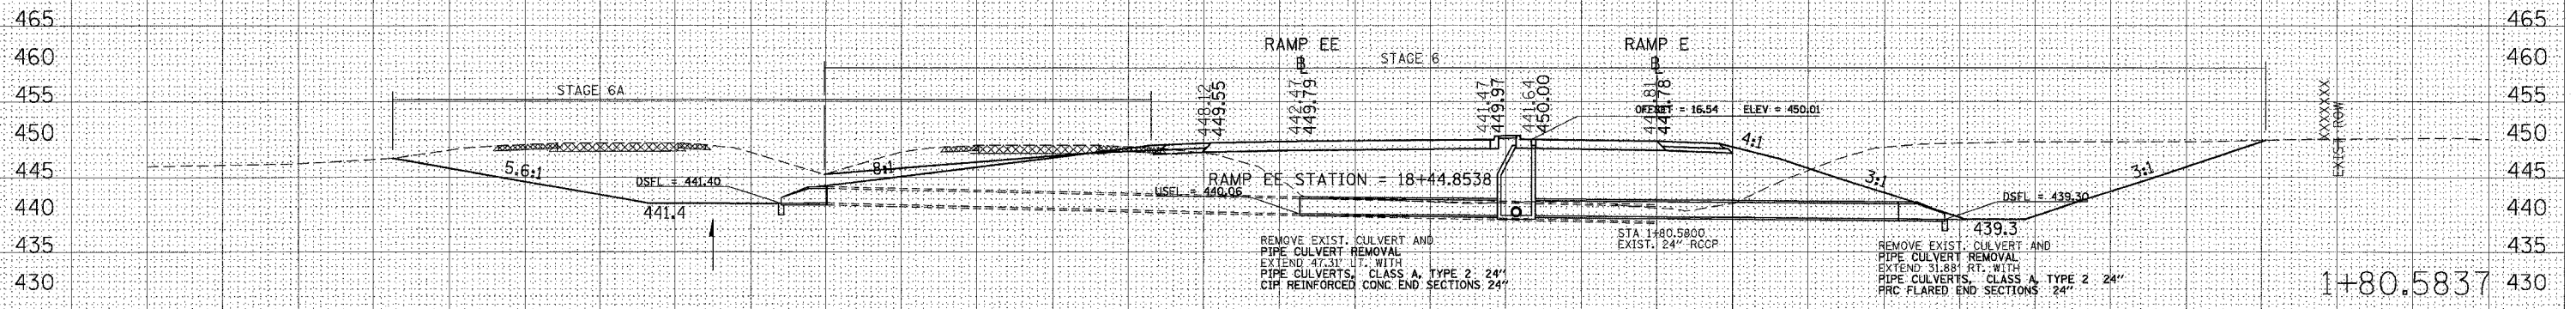
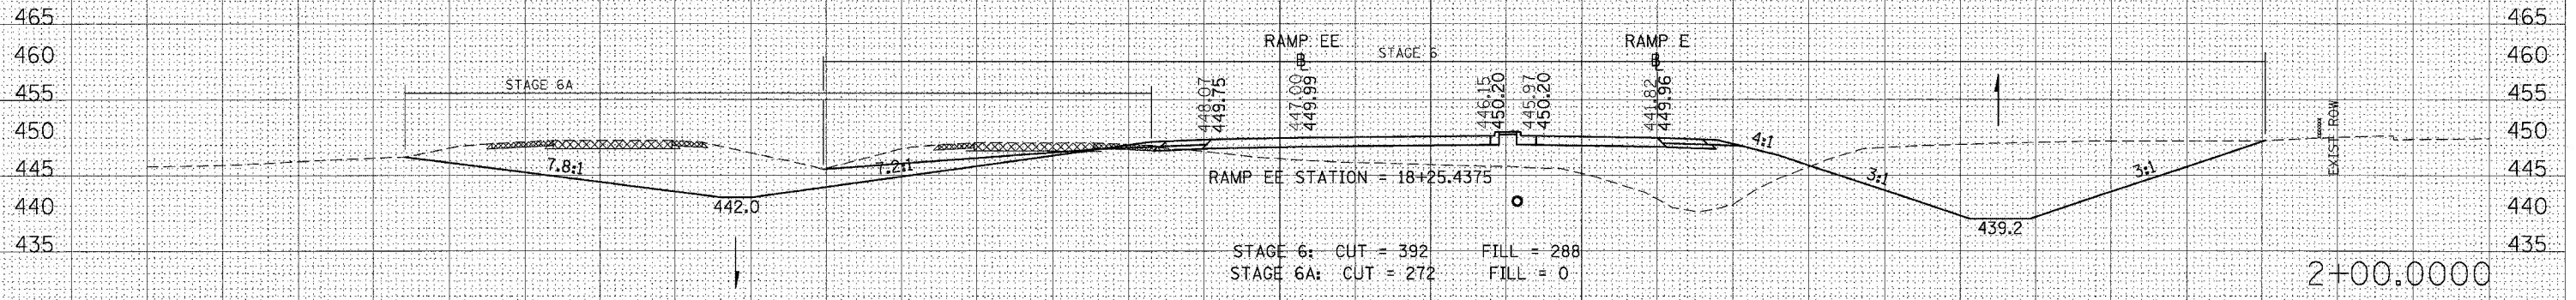


F.A. RTE.	SECTION	COUNTY	TOTAL SHEETS	SHEET NO.
•	••	WILLIAMSON	917	443
STA. 1+80.5837 TO STA. 2+25.0000				
FED. ROAD DIST. NO. ILLINOIS FED. AID PROJECT				
* I-57, & OLD IL 13 (FAU 9629)				
** (X1-6-2)VB-2,(X1-6)HBK-2				

DATE	BY

NO.	AREAS CHECKED

NO.	AREAS CHECKED

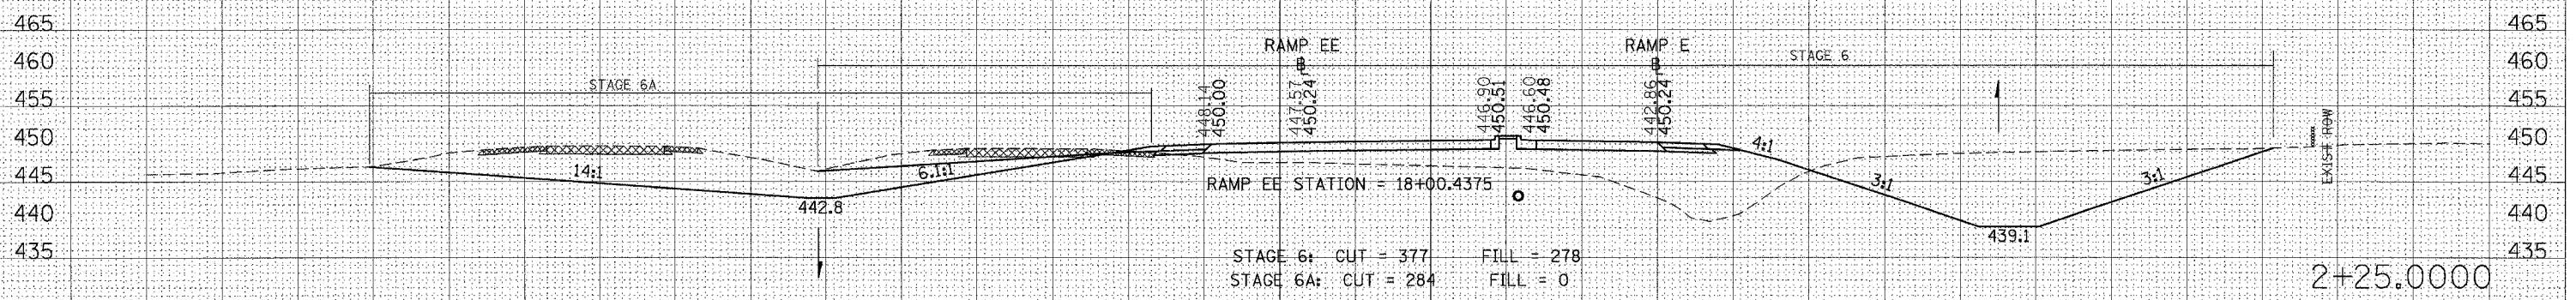

DATE	BY
10/26/2006	

NO.	AREAS CHECKED

NO.	AREAS CHECKED