


F.A. RTE.	SECTION	COUNTY	TOTAL SHEETS	SHEET NO.
*	**	WILLIAMSON	917	448
STA. 5+50.0000 TO STA. 6+00.0000				
FED. ROAD DIST. NO. ILLINOIS FED. AID PROJECT				
* I-57, & OLD IL 13 (FAU 9629)				
** (X1-6-2)VB-2,(X1-6)HBX-2				

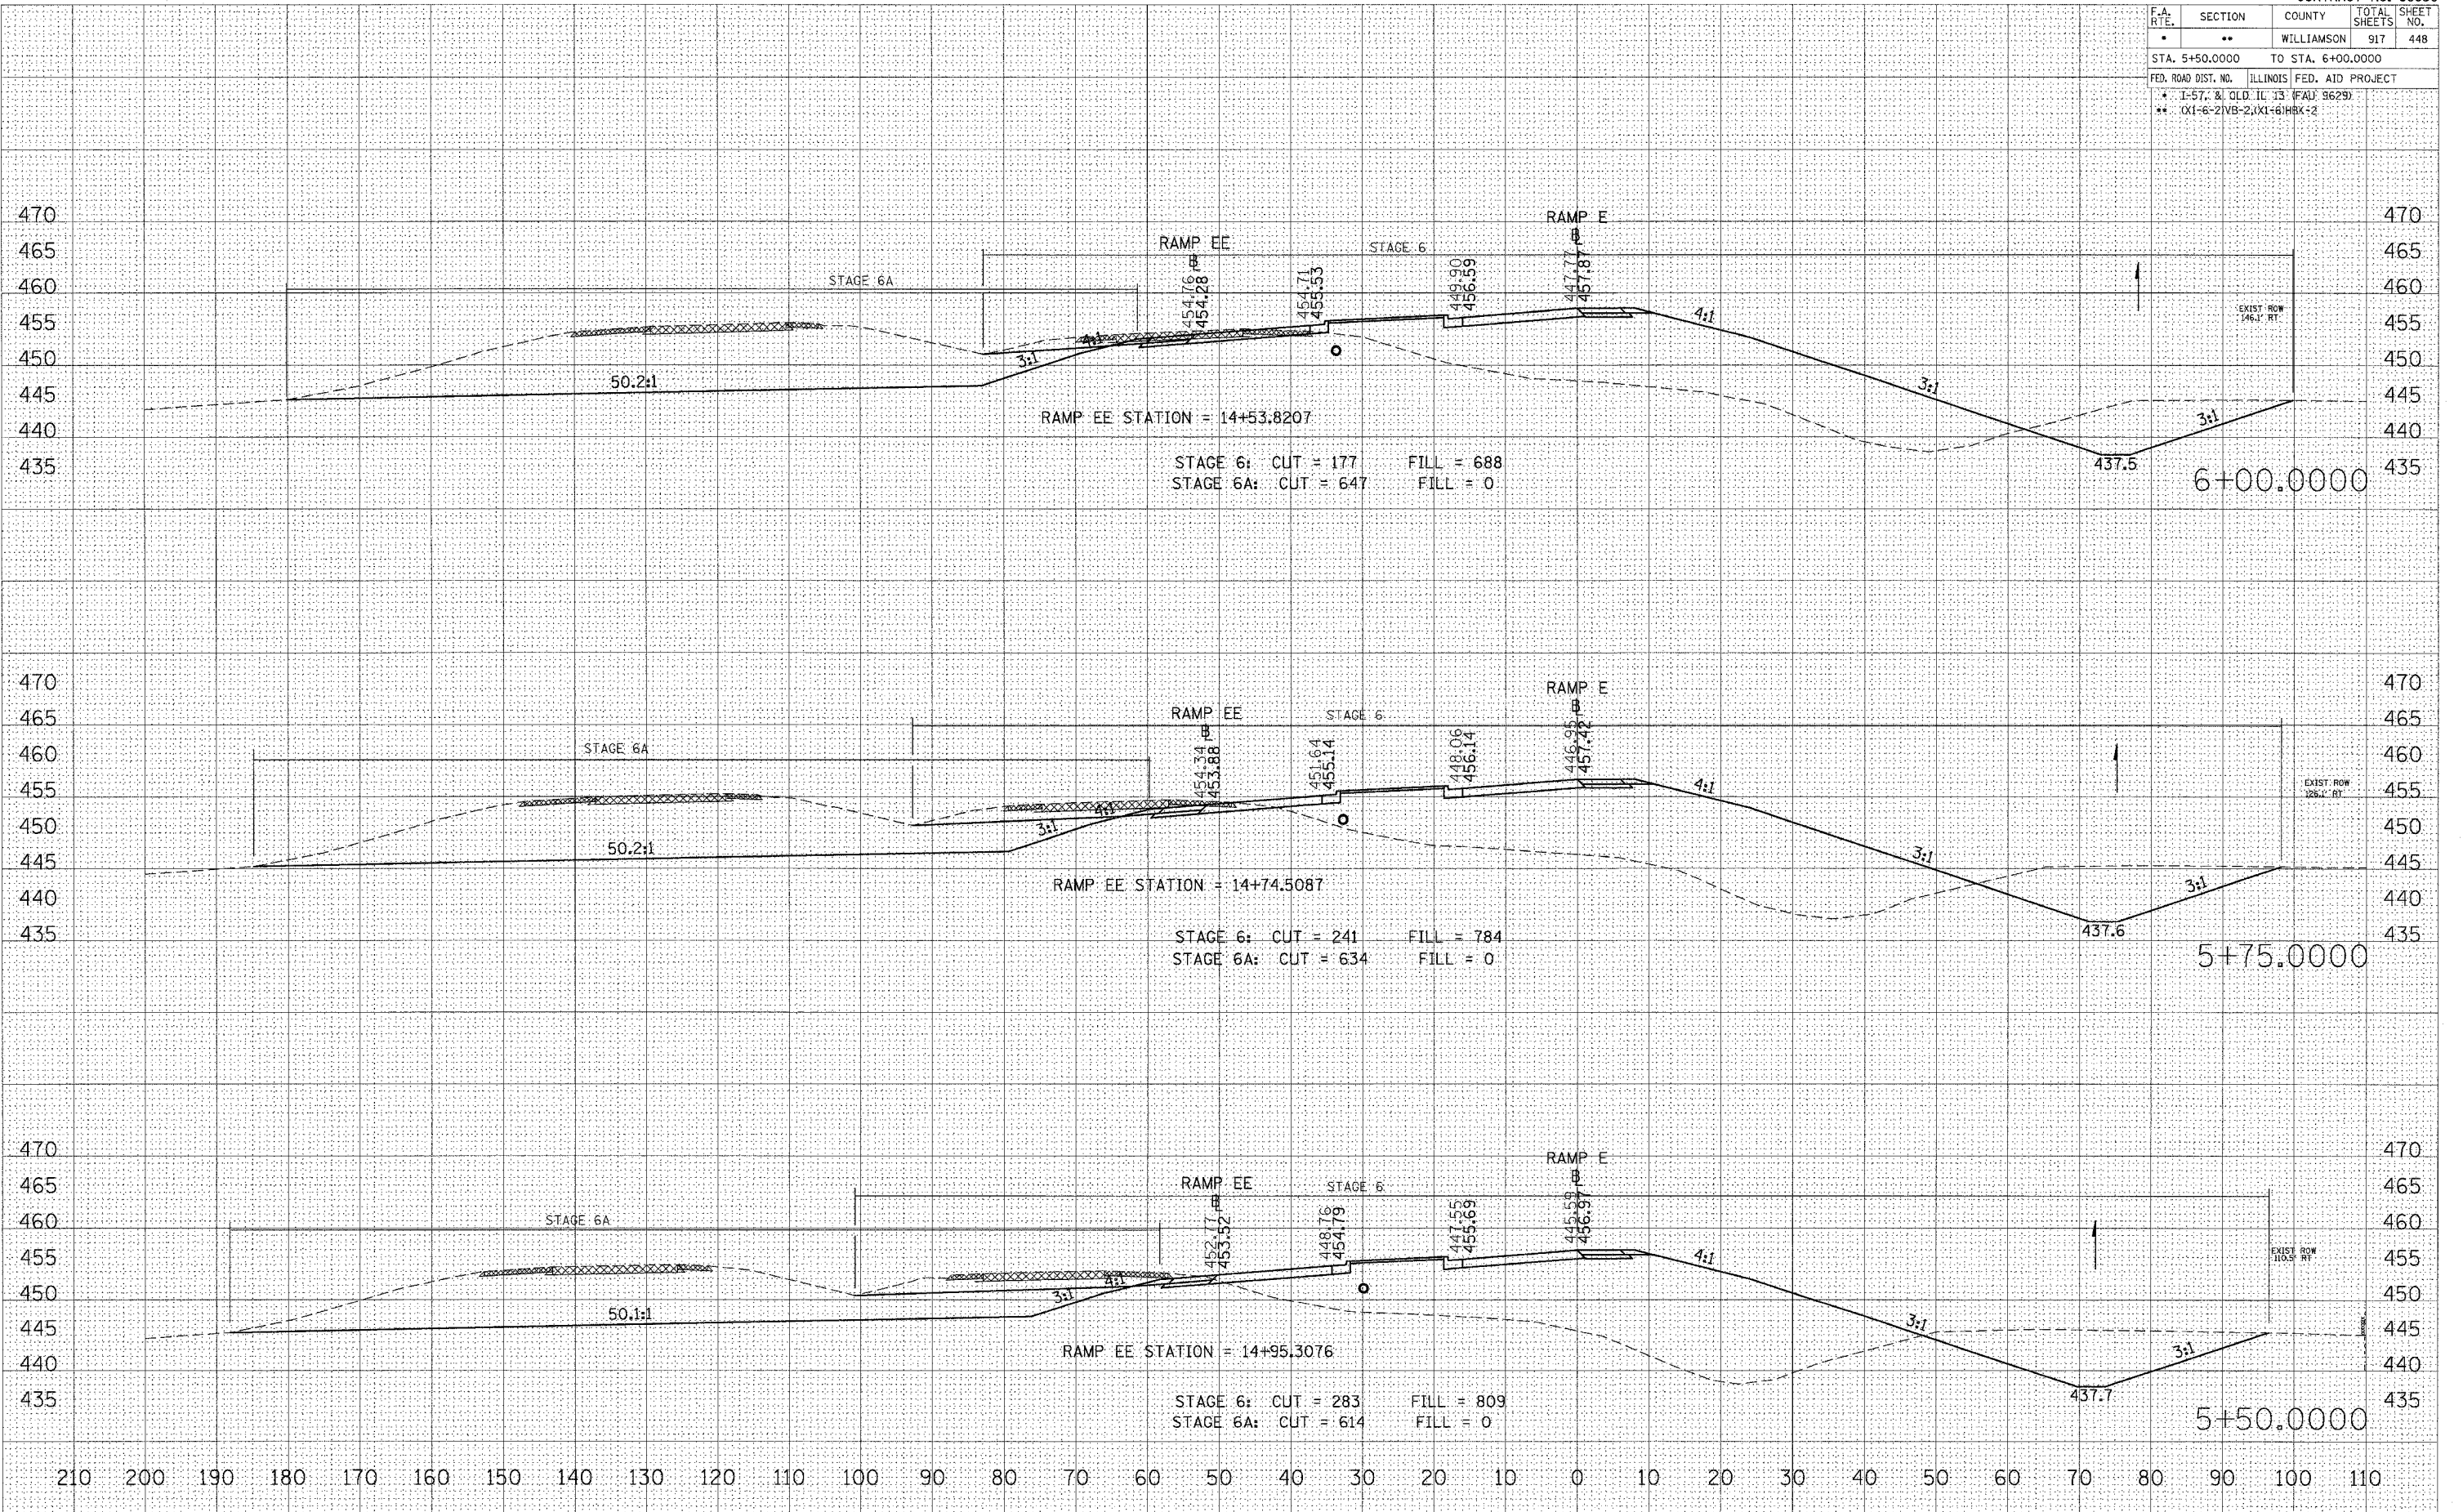

STA 5+50.0000 TO STA 6+00.0000 RAMP E

DATE: _____
 BY: _____
 SURVEYED: _____
 PLANTING: _____
 TAMPING: _____
 AREAS CHECKED: _____
 NO. _____

DATE: _____
 BY: _____
 SURVEYED: _____
 PLANTING: _____
 TAMPING: _____
 AREAS CHECKED: _____
 NO. _____

DATE: 10/26/2006
 FILE NAME: c:\p\98950\98950.dwg
 PLOT SCALE: 1/8" = 1'-0"
 USER NAME: j.lavender