


F.A. RTE.	SECTION	COUNTY	TOTAL SHEETS	SHEET NO.
*	**	WILLIAMSON	917	454
STA. 10+00.0000 TO STA. 10+50.0000				
FED. ROAD DIST. NO. [ILLINOIS]			FED. AID PROJECT	
* I-57, & OLD IL 13 (FAU) 96291			475	
** XI-6-21VB-2, XI-6-21BK-2			470	

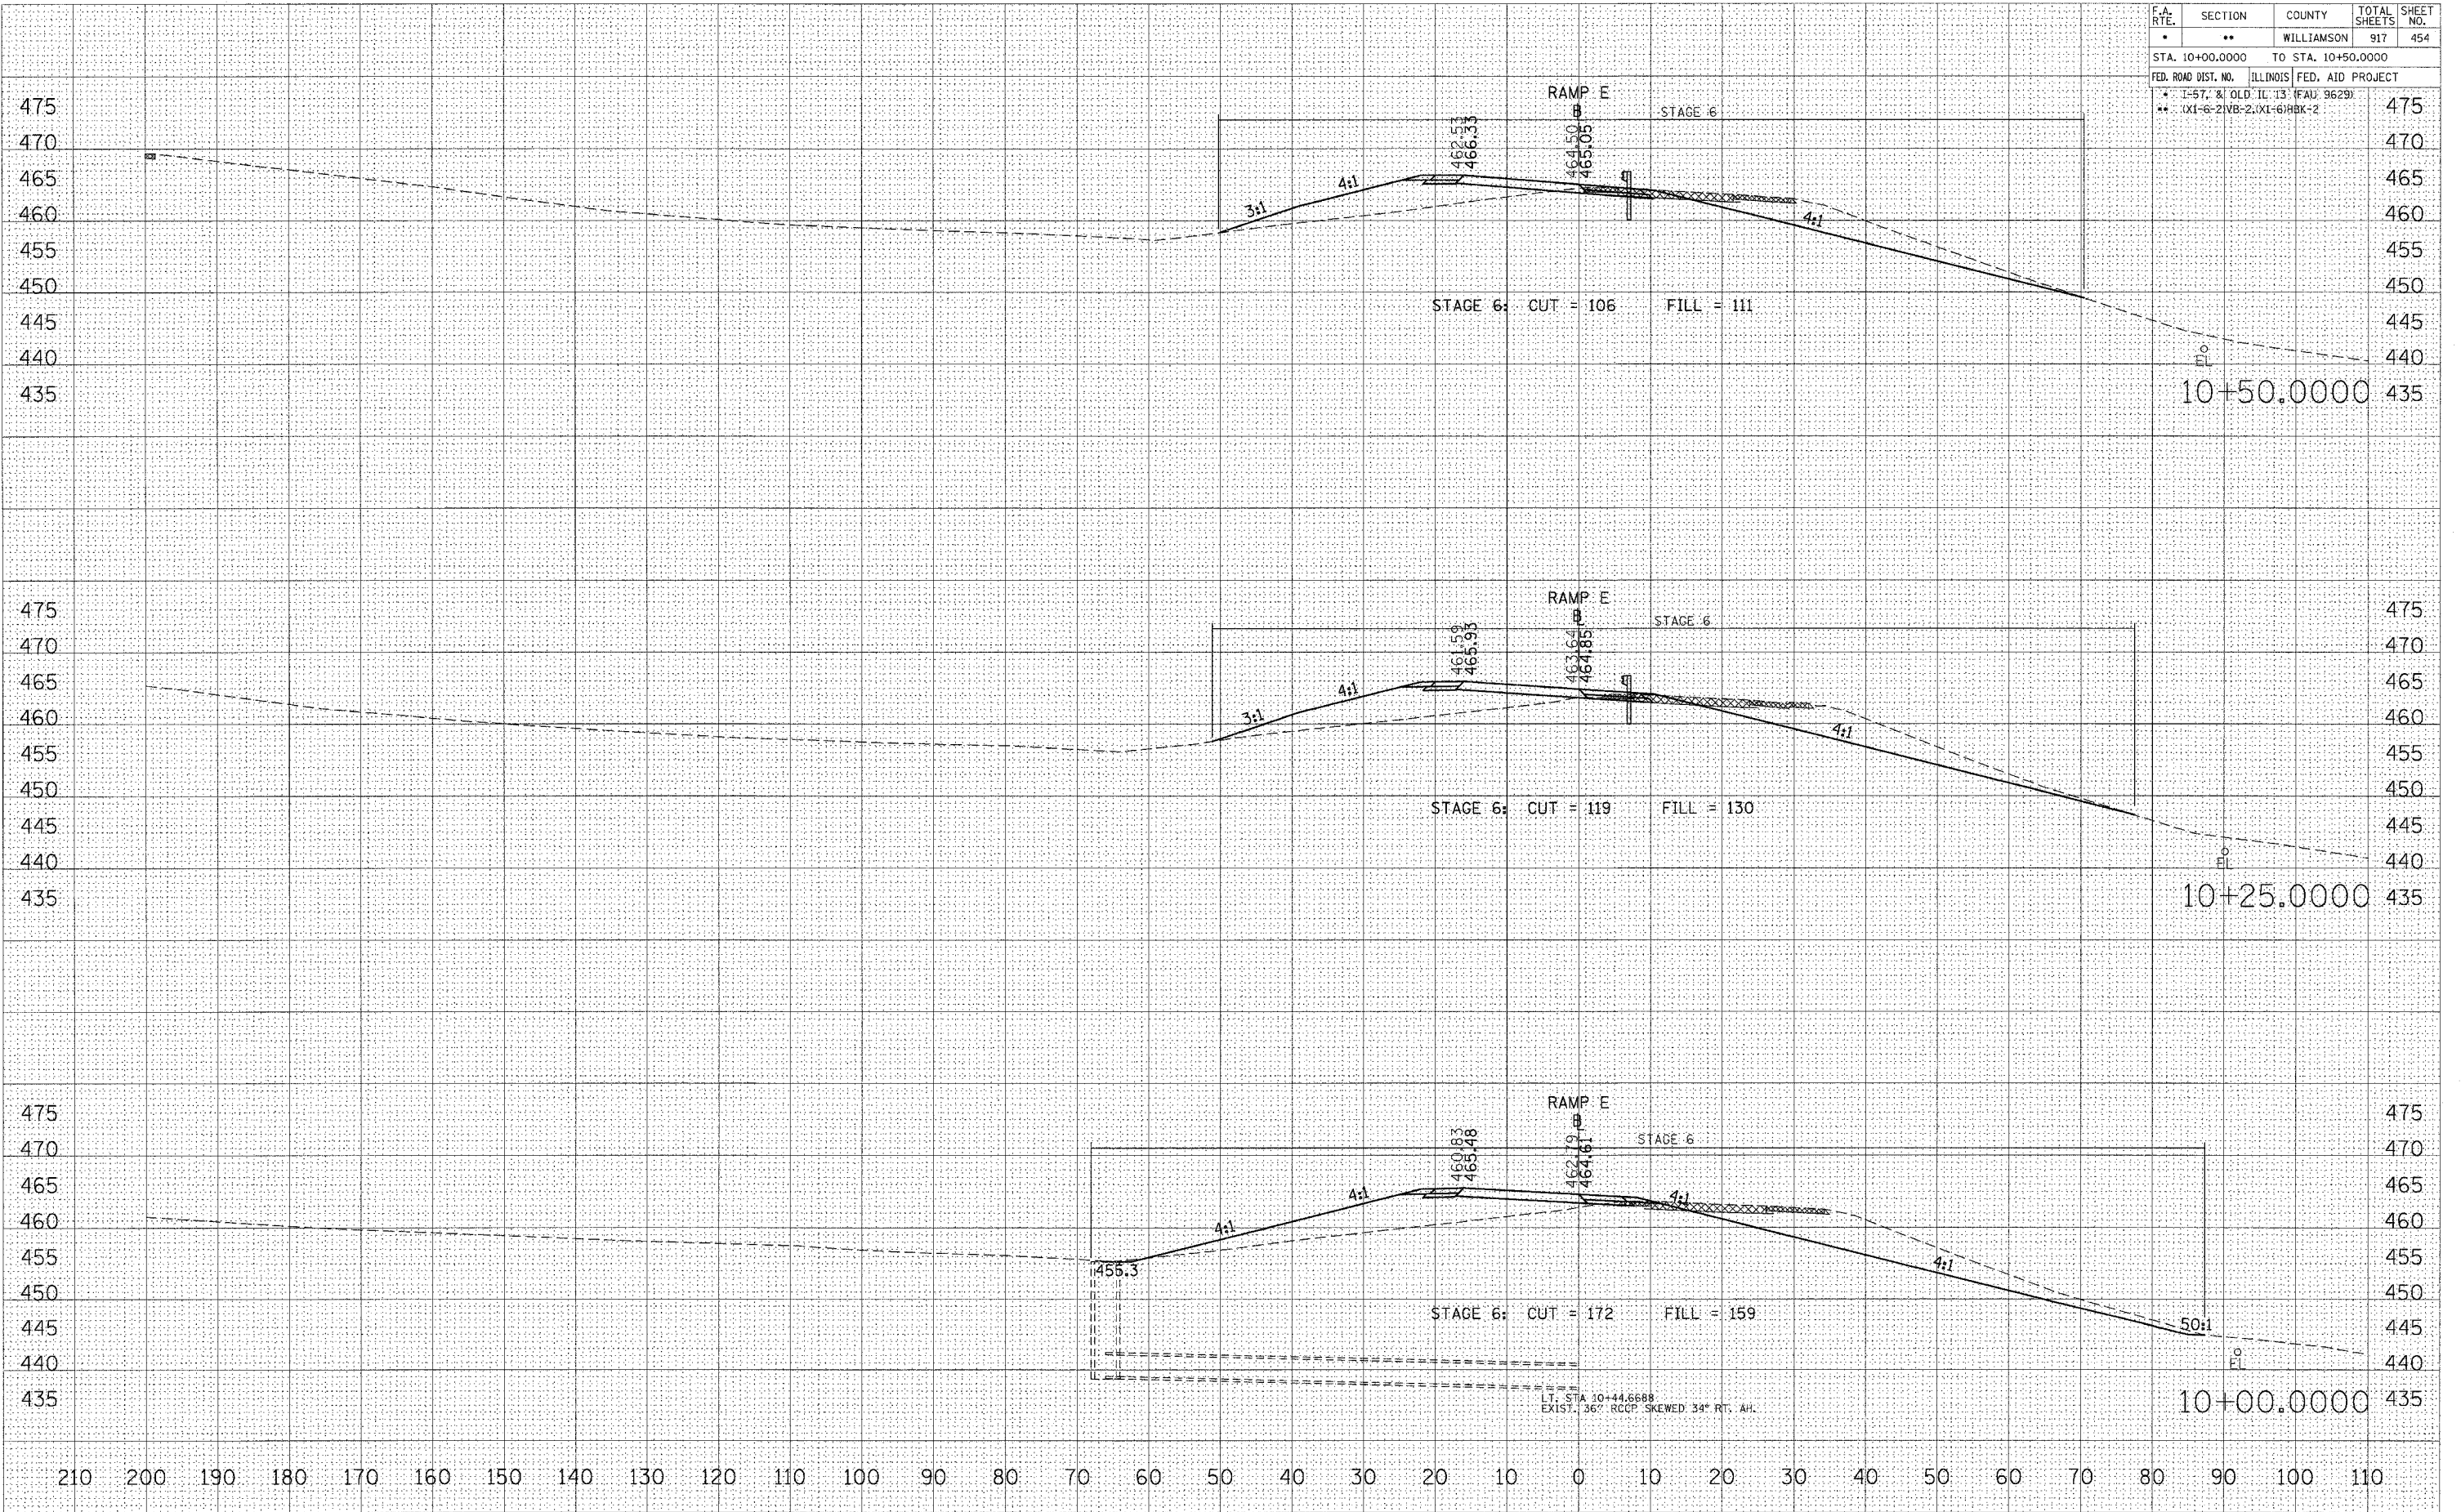

STA 10+00.0000 TO STA 10+50.0000 RAMP E

DATE: \_\_\_\_\_ BY: \_\_\_\_\_  
 SURVEYED: \_\_\_\_\_  
 PLOTTED: \_\_\_\_\_  
 CHECKED: \_\_\_\_\_  
 AREAS CHECKED: \_\_\_\_\_  
 NO. \_\_\_\_\_

DATE: \_\_\_\_\_ BY: \_\_\_\_\_  
 SURVEYED: \_\_\_\_\_  
 PLOTTED: \_\_\_\_\_  
 CHECKED: \_\_\_\_\_  
 AREAS CHECKED: \_\_\_\_\_  
 NO. \_\_\_\_\_

DATE: 10/26/2006  
 FILE NAME: c:\pwworkspace\1002802\1002802.dwg  
 PLOT SCALE: 1/8" = 1'-0"  
 USER NAME: lorenzob