


F.A. RTE.	SECTION	COUNTY	TOTAL SHEETS	SHEET NO.
*	**	WILLIAMSON	917	457
STA. 11+50.0000 TO STA. 11+75.0000				
FED. ROAD DIST. NO. ILLINOIS FED. AID PROJECT				
* I-57, & OLD IL 13 (FAU 9629)				
** (X1-6-2)VB-2,(X1-6)HBK-2				

FINAL SURVEY	BY	DATE
NOTE BOOK		
AREAS CHECKED		
NO.		

ORIGINAL SURVEY	BY	DATE
TEMPLATE		
AREAS CHECKED		
NO.		

PLOT DATE = 10/26/2006
 FILE NAME = c:\projects\98950\11+50.0000\11+50.0000.rvt
 PLOT SCALE = 1/8"=1'-0"
 USER NAME = lavenderbb

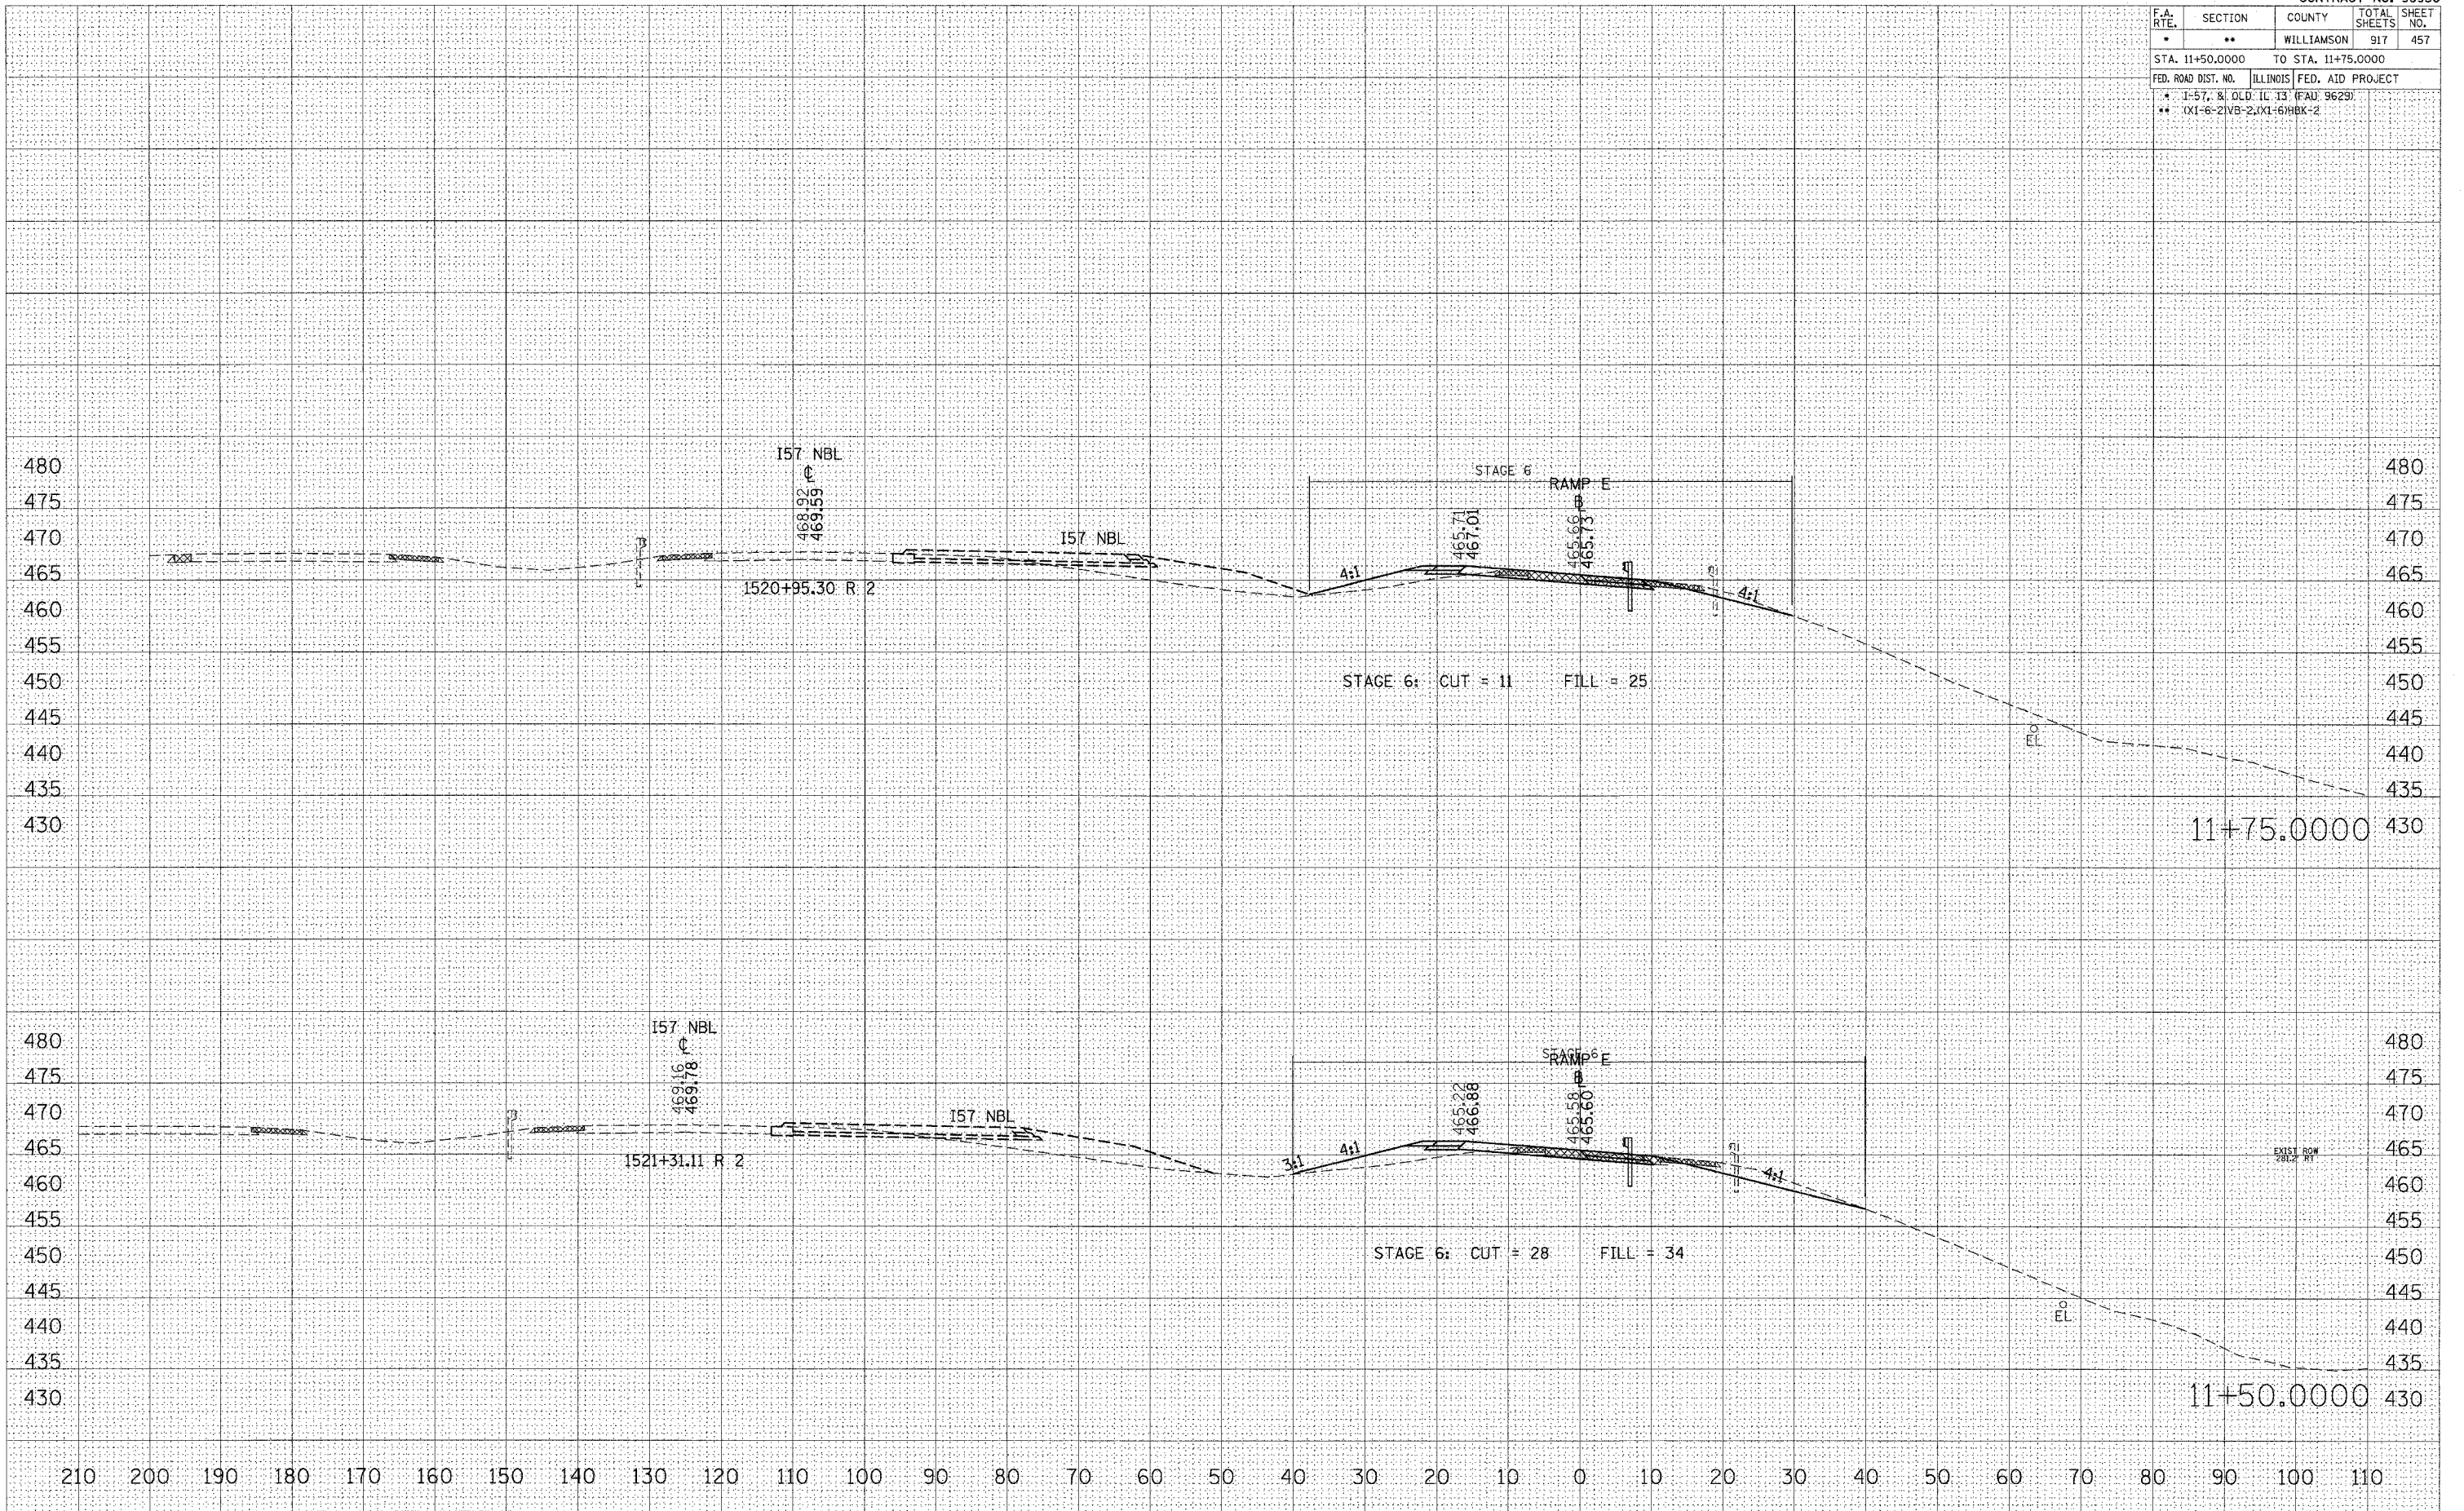

STA 11+50.0000 TO STA 11+75.0000 RAMP E