


F.A. RTE.	SECTION	COUNTY	TOTAL SHEETS	SHEET NO.
*	**	WILLIAMSON	917	460
STA. 9+00.0000 TO STA. 9+25.0000				
FED. ROAD DIST. NO.		ILLINOIS	FED. AID PROJECT	
* I-57, & OLD IL 13 (FAU 9629)				
** (X1-6-2)VB-2(X1-6)HBK-2				

FINAL SURVEY	BY	DATE
NO.		
REVISIONS		
PLOTTED		
TEMPLATE		
AREAS CHECKED		

ORIGINAL SURVEY	BY	DATE
NO.		
REVISIONS		
PLOTTED		
TEMPLATE		
AREAS CHECKED		

PLOT DATE = 10/26/2006
 FILE NAME = c:\pro\pca\98950\2\0413\z\road\stage6b.dwg
 PLOT SCALE = 1/4"=100'
 USER NAME = jayward@cs

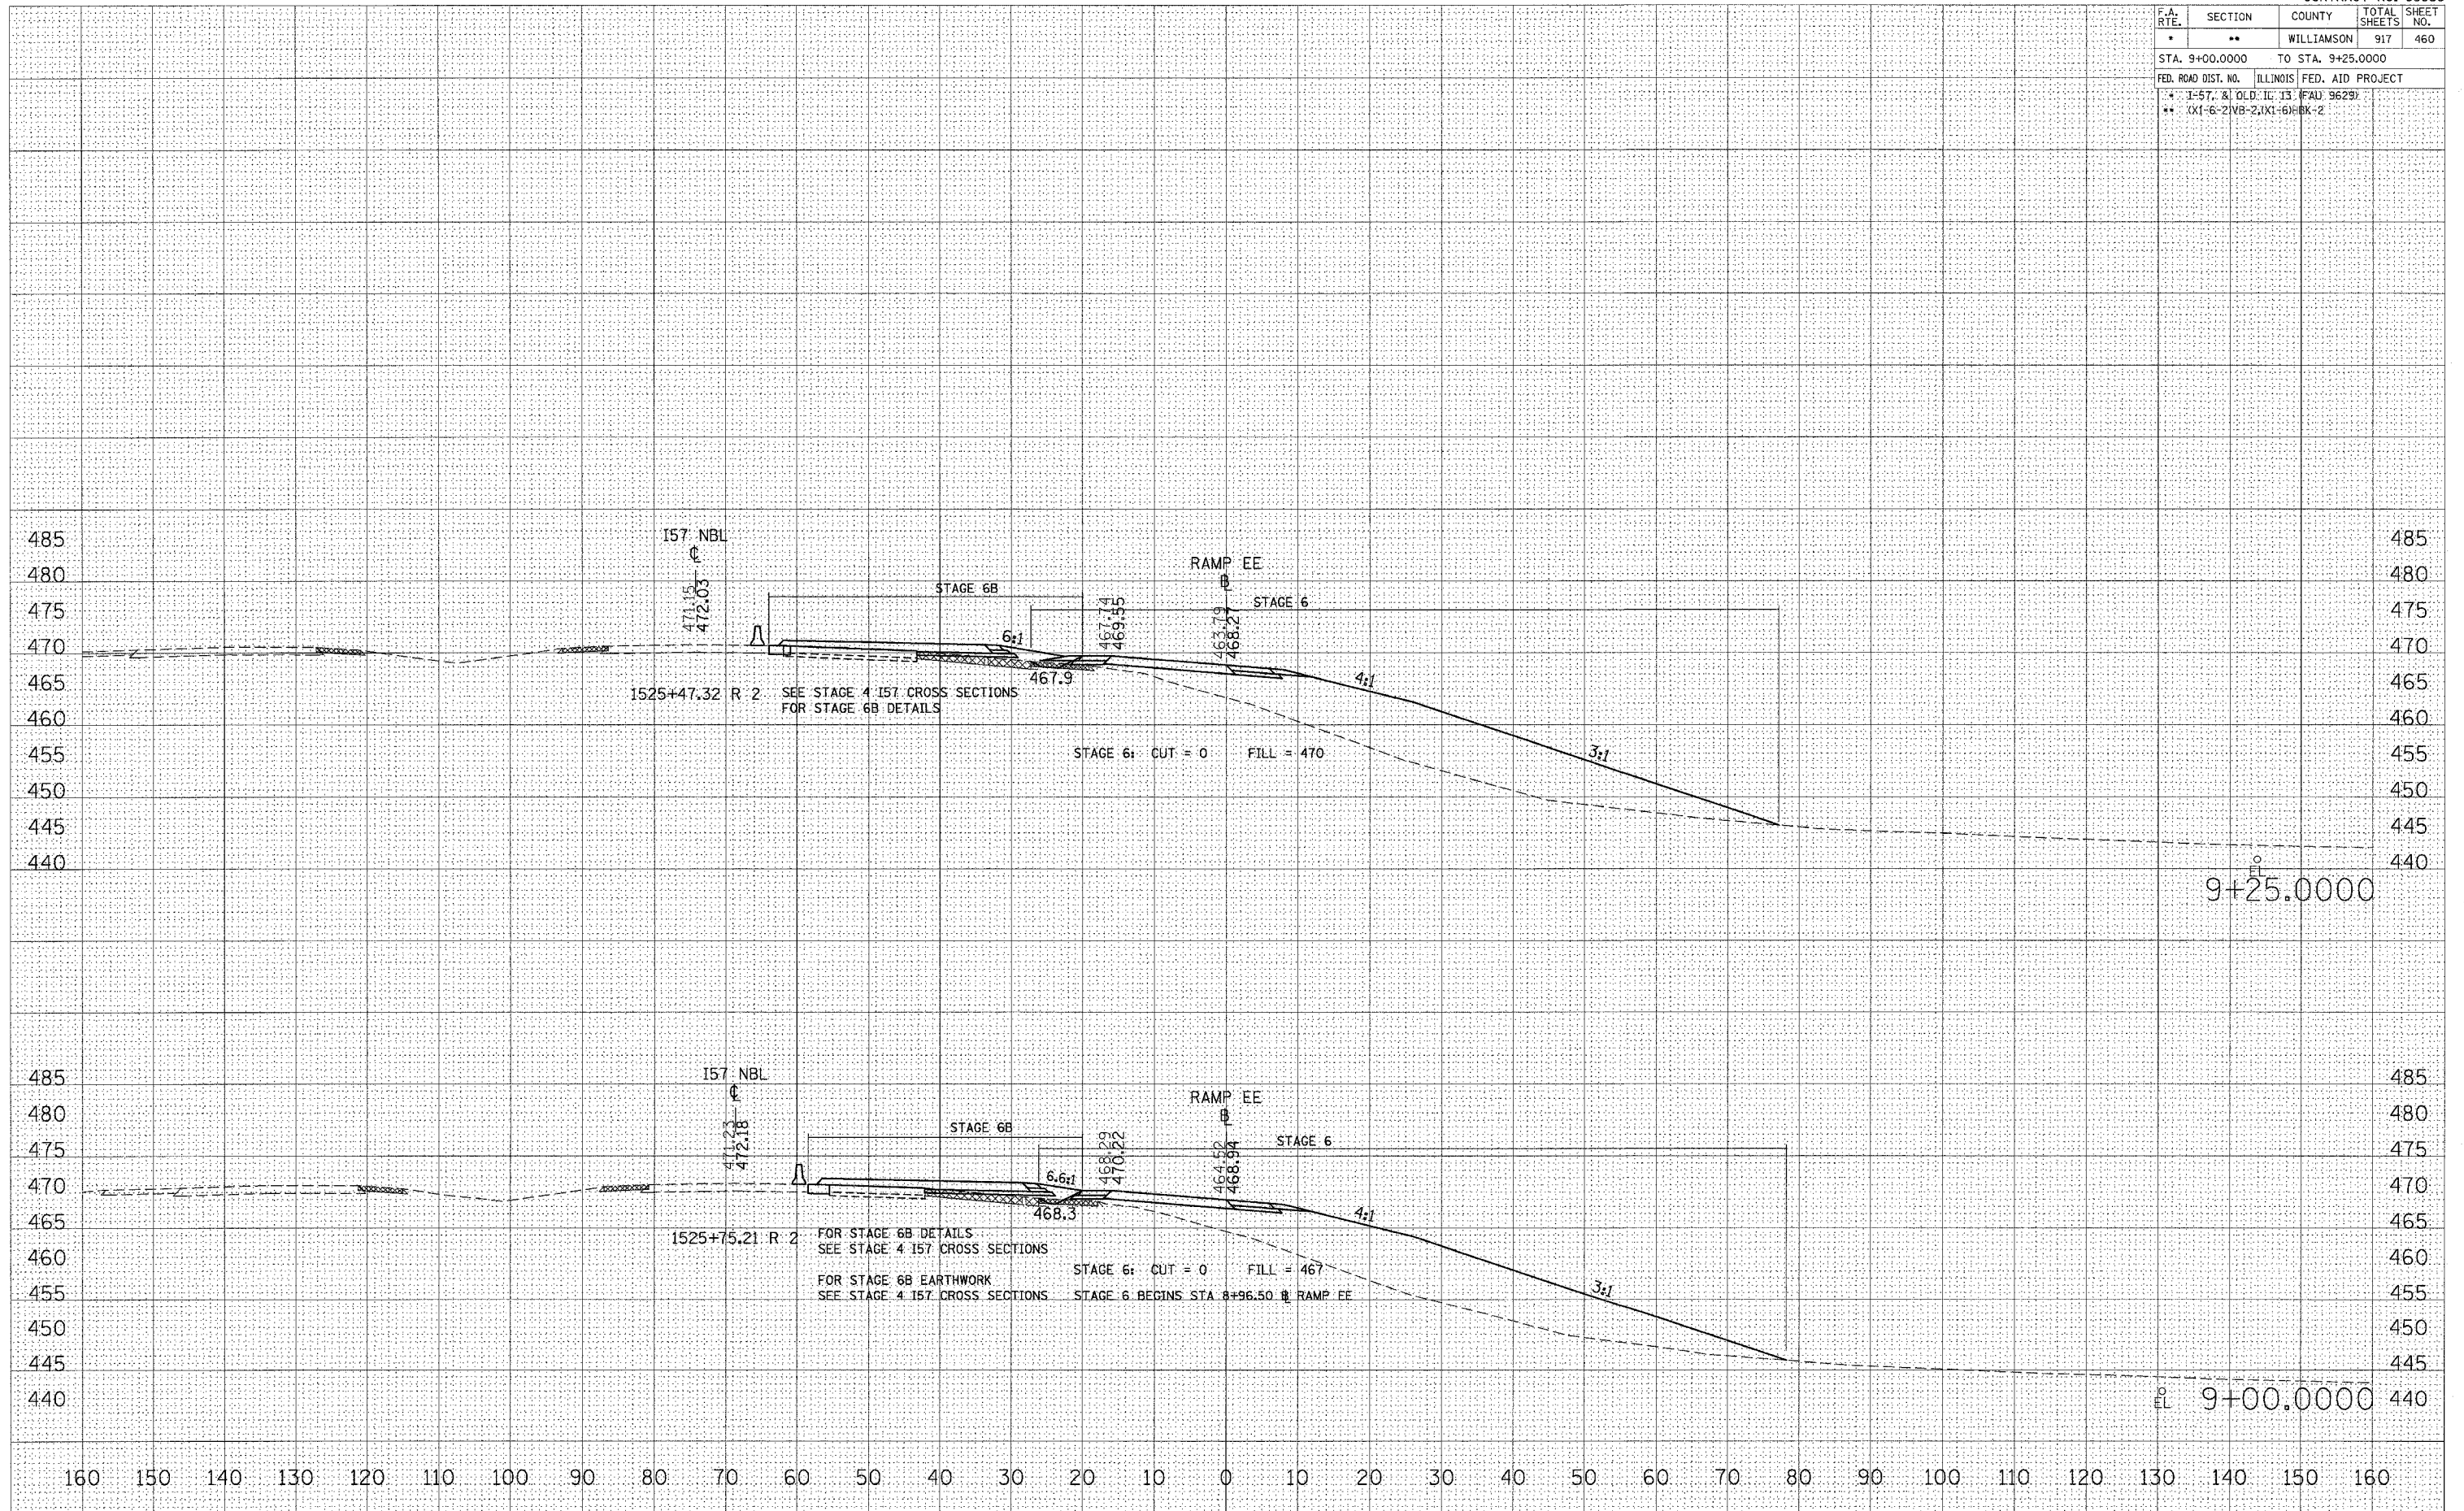

STA 9+00.0000 TO STA 9+25.0000 RAMP EE