


F.A. RTE.	SECTION	COUNTY	TOTAL SHEETS	SHEET NO.
*	**	WILLIAMSON	917	461
STA. 9+50.0000 TO STA. 9+75.0000				
FED. ROAD DIST. NO. ILLINOIS FED. AID PROJECT				
* I-57, & OLD IL 13 (FA) 5629				
** (X1-6-2)VB-2,(X1-6)HBK-2				

FINI	BY	DATE
SURVEYED		
NOTE BOOK		
TEMP. PLATE		
AREAS CHECKED		

ORIGINAL	BY	DATE
SURVEY		
TEMP. PLATE		
AREAS CHECKED		

PLOT DATE = 08/26/2006  
 FILE NAME = s:\projects\p2282\oddi3\road\p2282.dwg  
 PLOT SCALE = 0.0000 / IN.  
 USER NAME = lavenderbo

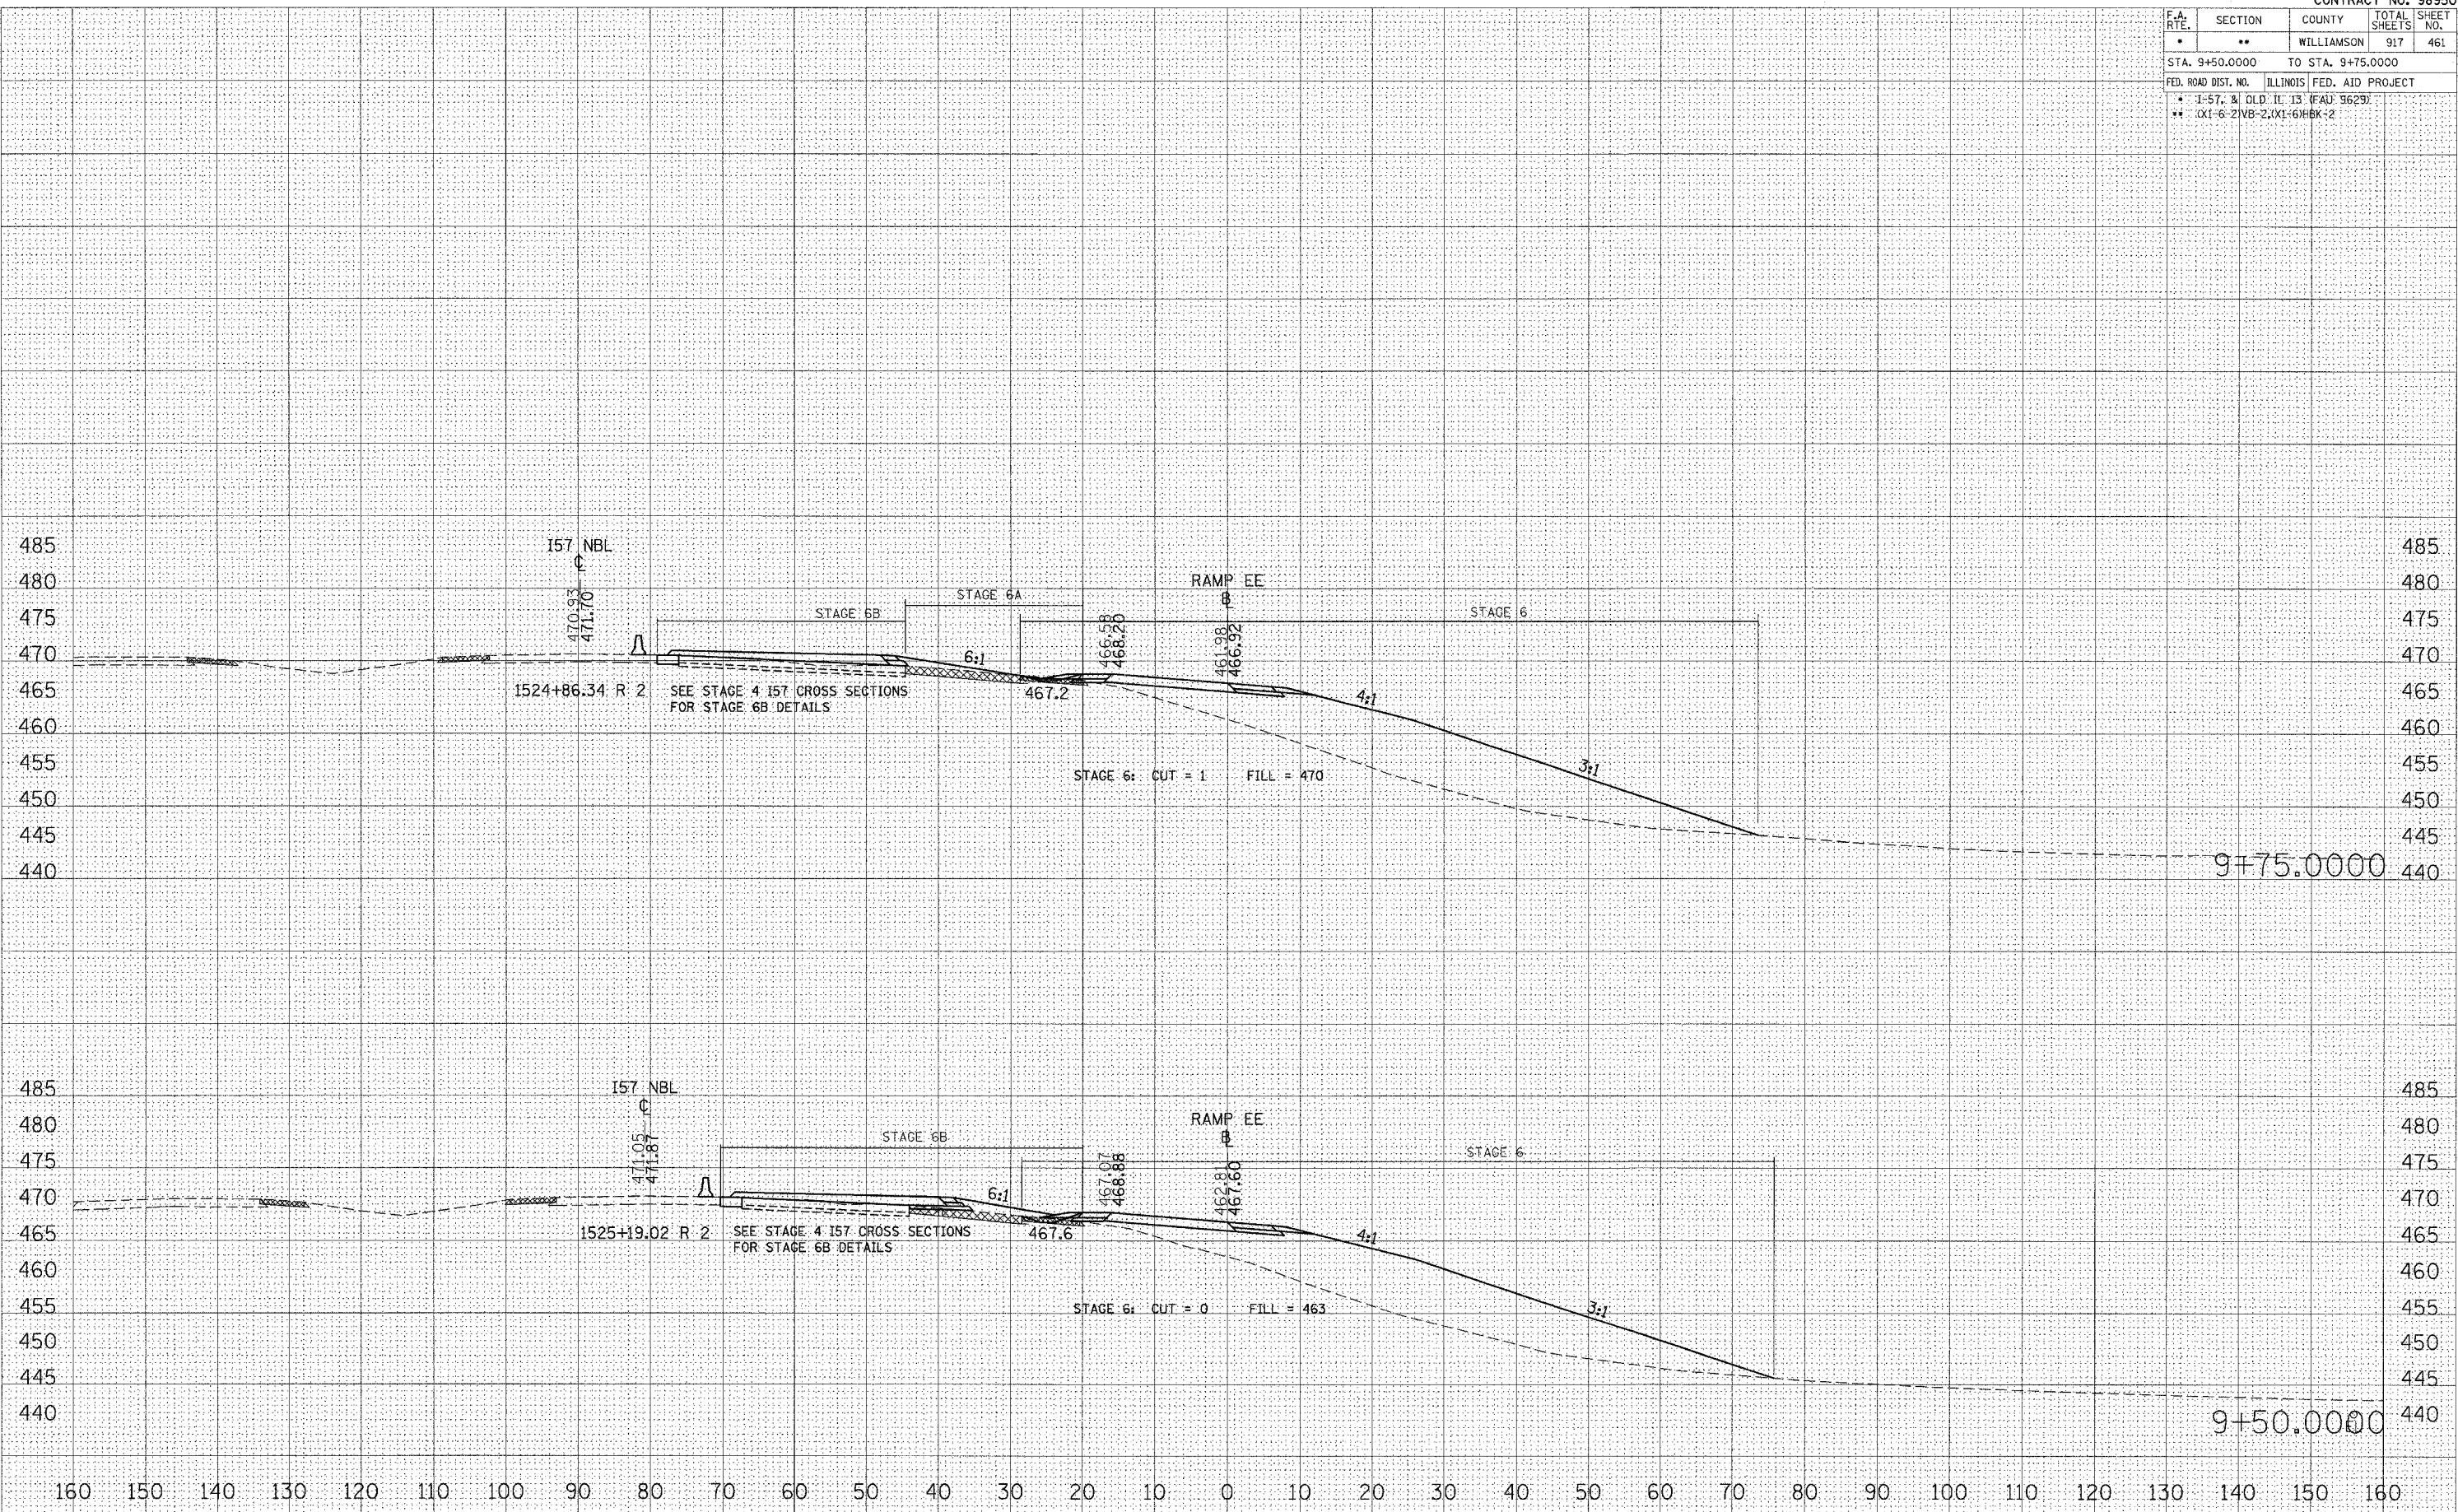

STA 9+50.0000 TO STA 9+75.0000 RAMP EE