


F.A. RTE.	SECTION	COUNTY	TOTAL SHEETS	SHEET NO.
*	**	WILLIAMSON	917	463
STA. 10+75.0000 TO STA. 11+25.0000				
FED. ROAD DIST. NO. ILLINOIS FED. AID PROJECT				
* 1-57, & OLD IL 13 (FAU 9629)				480
** (X1-6-2)VB-2,(X1-6)BK-2				

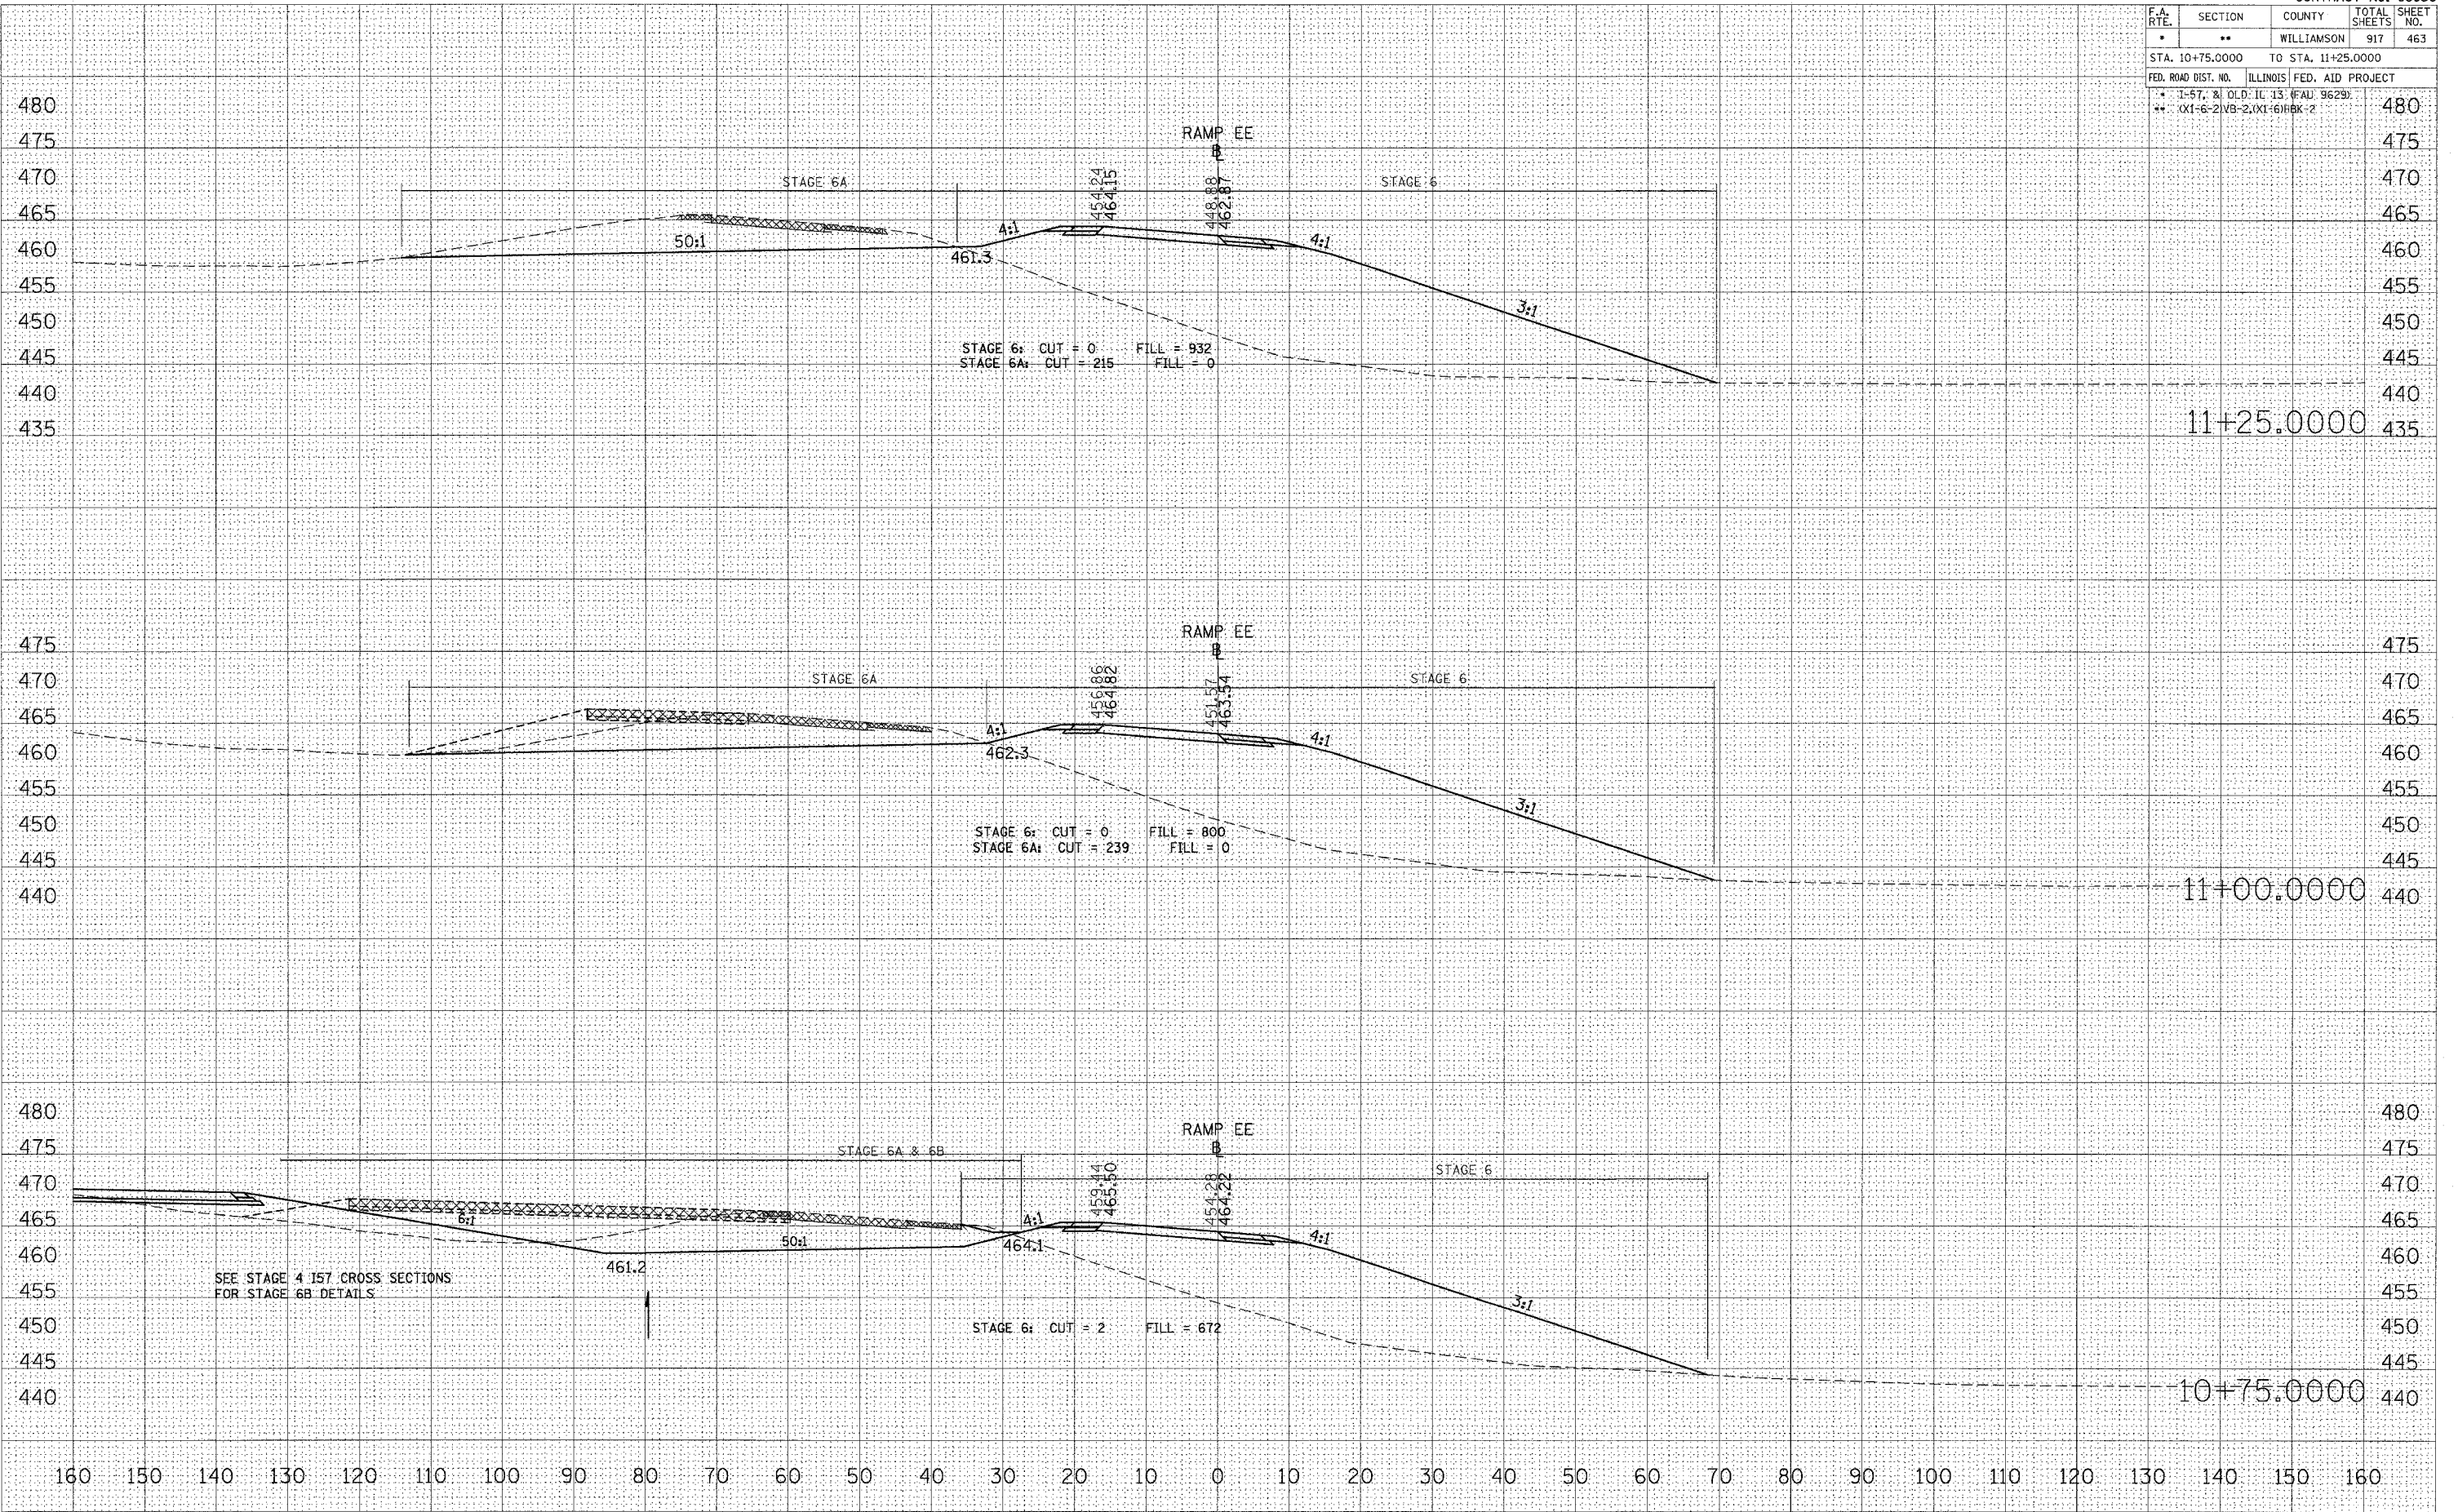

STA 10+75.0000 TO STA 11+25.0000 RAMP EE

FINAL SURVEY NOTE BOOK AREAS CHECKED

ORIGINAL SURVEY NOTE BOOK AREAS CHECKED

PLOT DATE = 10/26/2005  
 FILE NAME = c:\projects\102282\102282.dwg  
 PLOT SCALE = 1/8" = 1'-0"  
 USER NAME = levanderbo