


F.A. RTE.	SECTION	COUNTY	TOTAL SHEETS	SHEET NO.
*	**	WILLIAMSON	917	464
STA. 11+50.0000 TO STA. 11+71.0558				
FED. ROAD DIST. NO. ILLINOIS FED. AID PROJECT				
* I-57, & OLD IL 13 (FAU 9629)				
** (X1-6-2)VB-2,(X1-6)HBK-2				

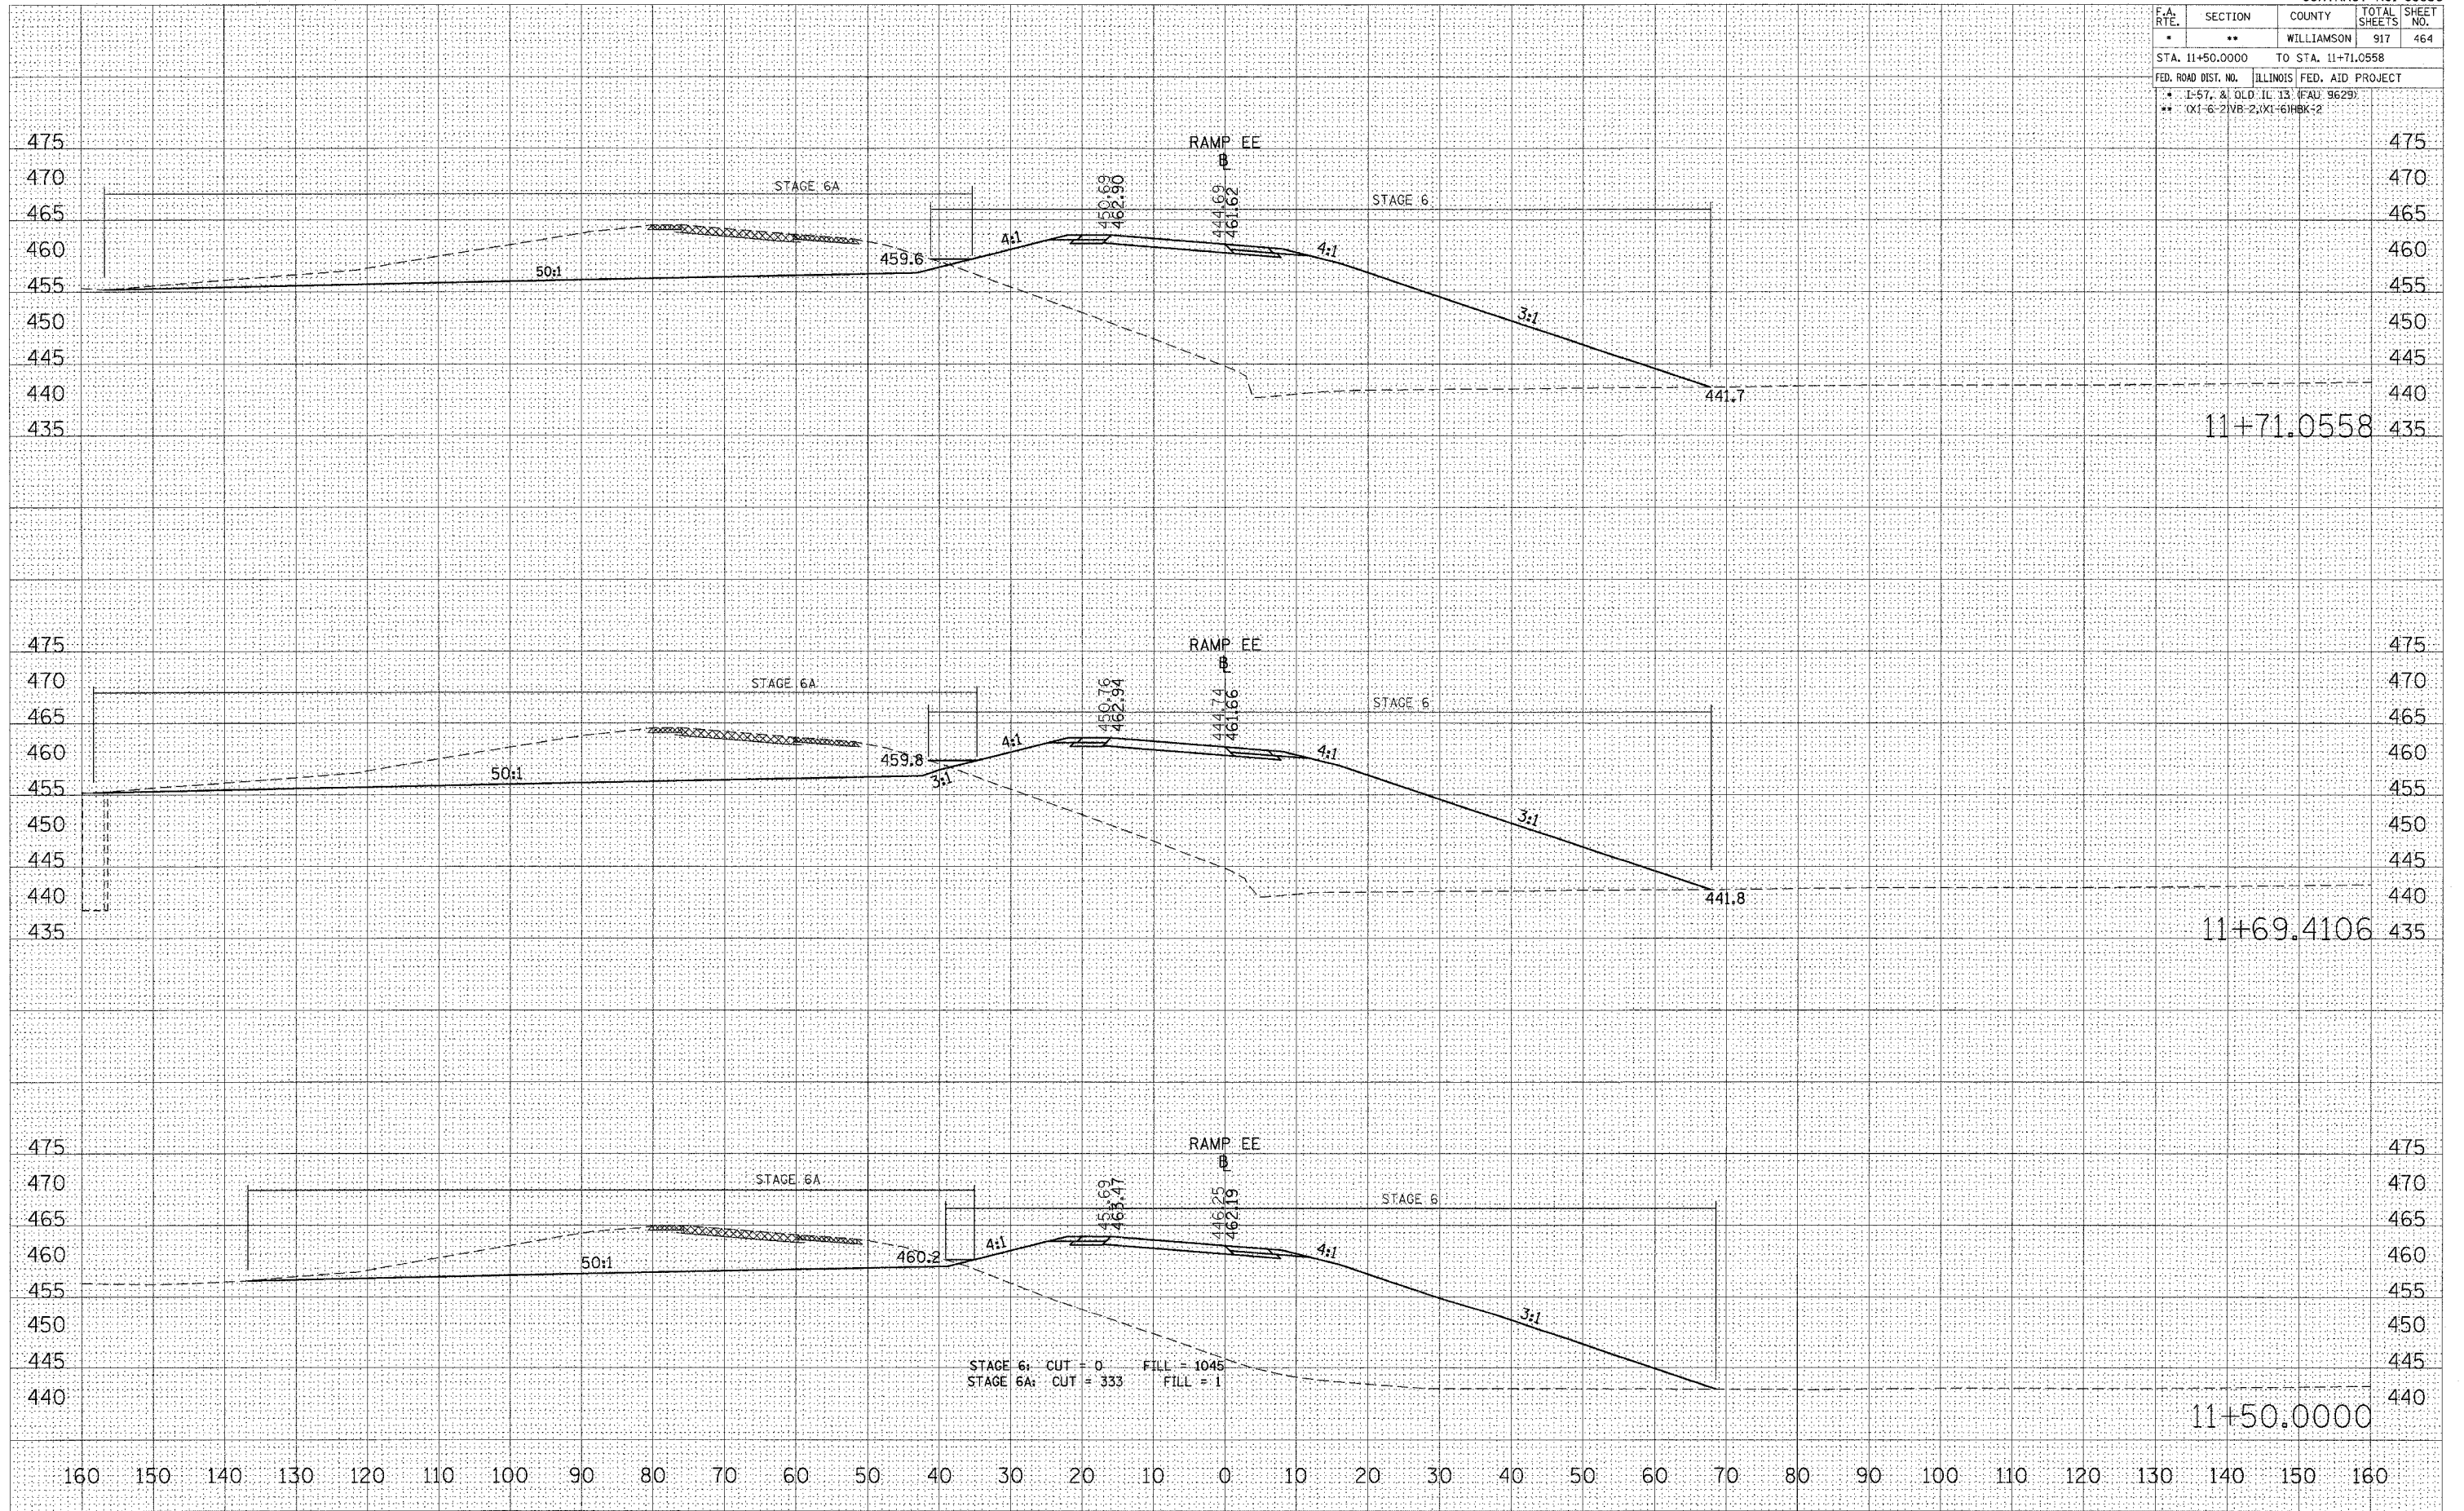

STAGE 6: CUT = 0 FILL = 1045
 STAGE 6A: CUT = 333 FILL = 1

STA 11+50.0000 TO STA 11+71.0558 RAMP EE

DATE _____ BY _____
 SURVEYED _____
 CHECKED _____
 TYPED _____
 PLotted _____
 AREAS CHECKED _____

DATE _____ BY _____
 SURVEYED _____
 CHECKED _____
 TYPED _____
 PLotted _____
 AREAS CHECKED _____

PLOT DATE = 10/26/2006
 FILE NAME = s:\projects\98282\old\13\stage6a\stage6a.dwg
 PLOT SCALE = 1/8" = 1'-0"
 USER NAME = lavender