

| F.A. RTE.                          | SECTION                      | COUNTY           | TOTAL SHEETS | SHEET NO. |
|------------------------------------|------------------------------|------------------|--------------|-----------|
| *                                  | **                           | WILLIAMSON       | 917          | 468       |
| STA. 13+75.0000 TO STA. 14+00.0000 |                              |                  |              |           |
| FED. ROAD DIST. NO.                | ILLINOIS                     | FED. AID PROJECT |              |           |
| *                                  | I-57, & OLD IL 13 (FAU 9629) |                  |              |           |
| **                                 | OX1-6-21VB-2(X1)-6H6K-2      |                  |              |           |

BY \_\_\_\_\_ DATE \_\_\_\_\_

NO. \_\_\_\_\_

FINAL SURVEY

SURVEYED \_\_\_\_\_

NOTE BOOK \_\_\_\_\_

AREAS CHECKED \_\_\_\_\_

BY \_\_\_\_\_ DATE \_\_\_\_\_

NO. \_\_\_\_\_


ORIGINAL SURVEY

SURVEYED \_\_\_\_\_

NOTE BOOK \_\_\_\_\_

AREAS CHECKED \_\_\_\_\_

PLOT DATE = 10/26/2006  
 FILE NAME = c:\projects\98950\d13\stage6\stage6.dwg  
 PLOT SCALE = 1/8" = 1'-0"  
 USER NAME = lvsenderoo

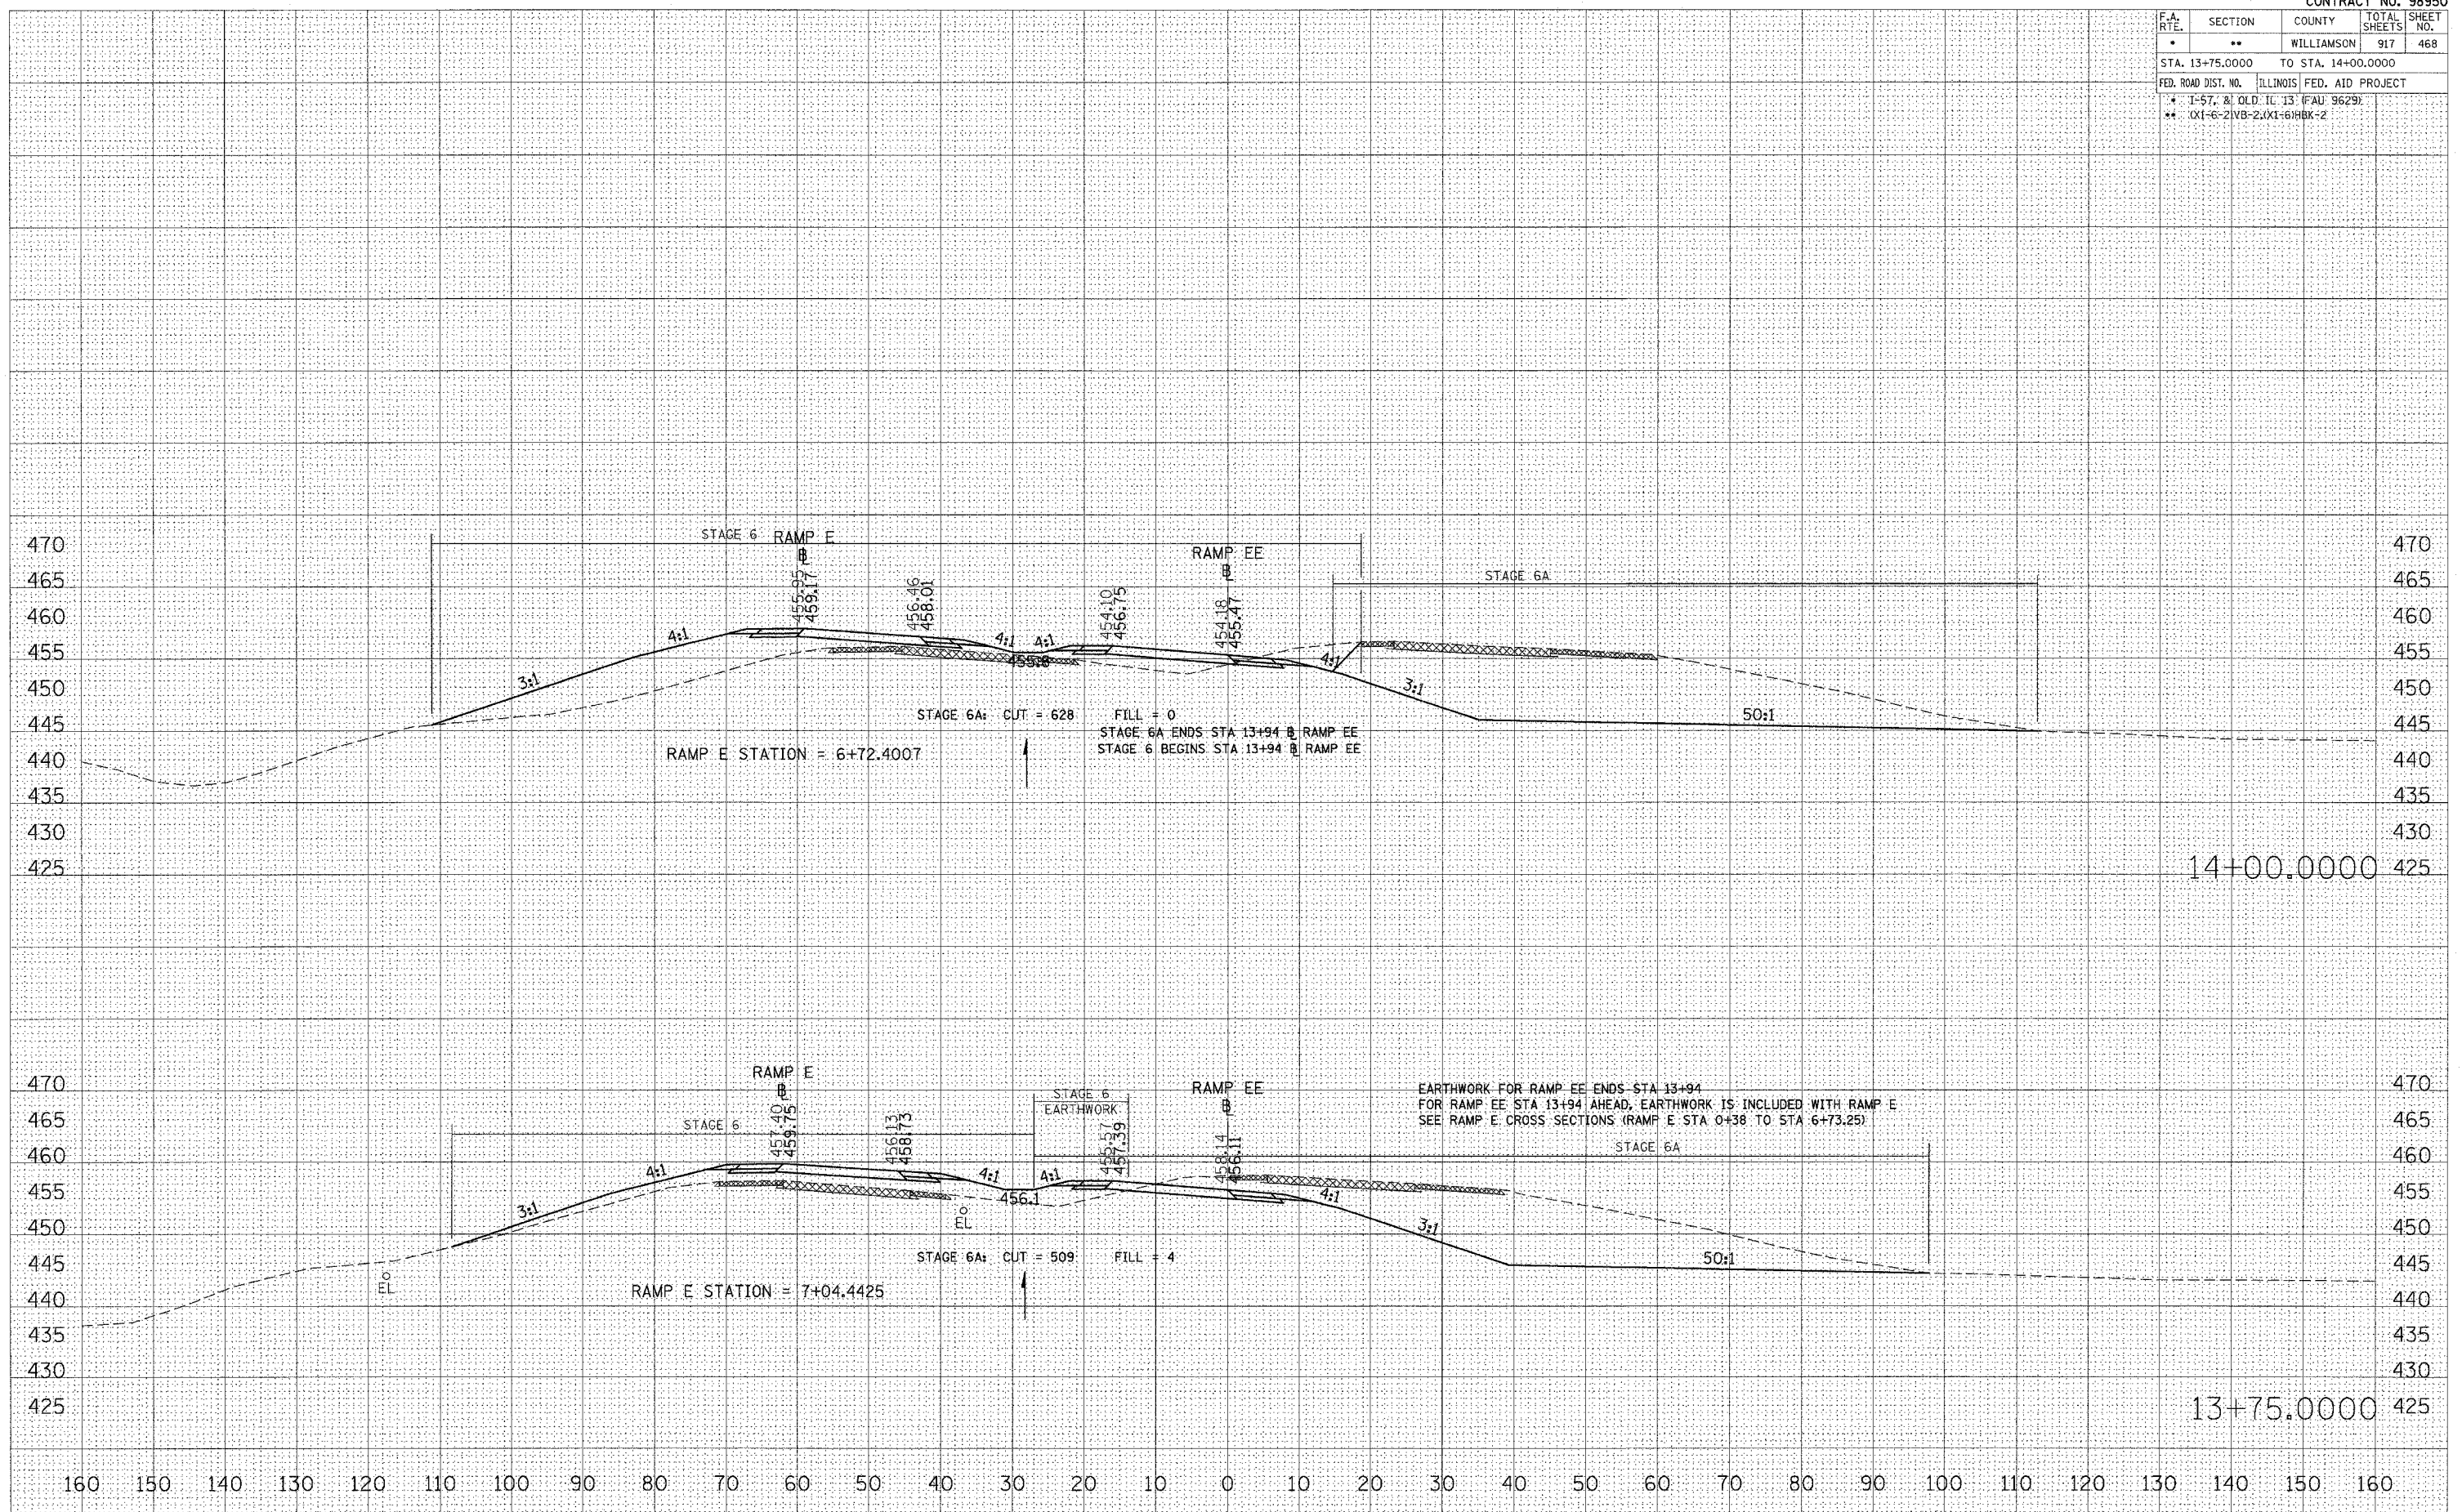

STA 13+75.0000 TO STA 14+00.0000 RAMP EE