


F.A. RTE.	SECTION	COUNTY	TOTAL SHEETS	SHEET NO.
*	**	WILLIAMSON	917	469
STA. 14+25.0000 TO STA. 14+25.0000				
FED. ROAD DIST. NO. ILLINOIS FED. AID PROJECT				
* I-57, & OLD IL 13 (FAU 9629)				
** (X1-6-2)VB-2(X1-6)HBK-2				

FINAL SURVEY SURVEYED BY DATE
 SURVEY TEMPLATE AREAS CHECKED
 NOTE BOOK NO.

ORIGINAL SURVEY SURVEYED BY DATE
 SURVEY TEMPLATE AREAS CHECKED
 NOTE BOOK NO.

PLOT DATE = 10/26/2006
 FILE NAME = s:\projects\98950\13\14+25\14+25.rmp
 PLOT SCALE = 1/8" = 100'
 USER NAME = levanderba

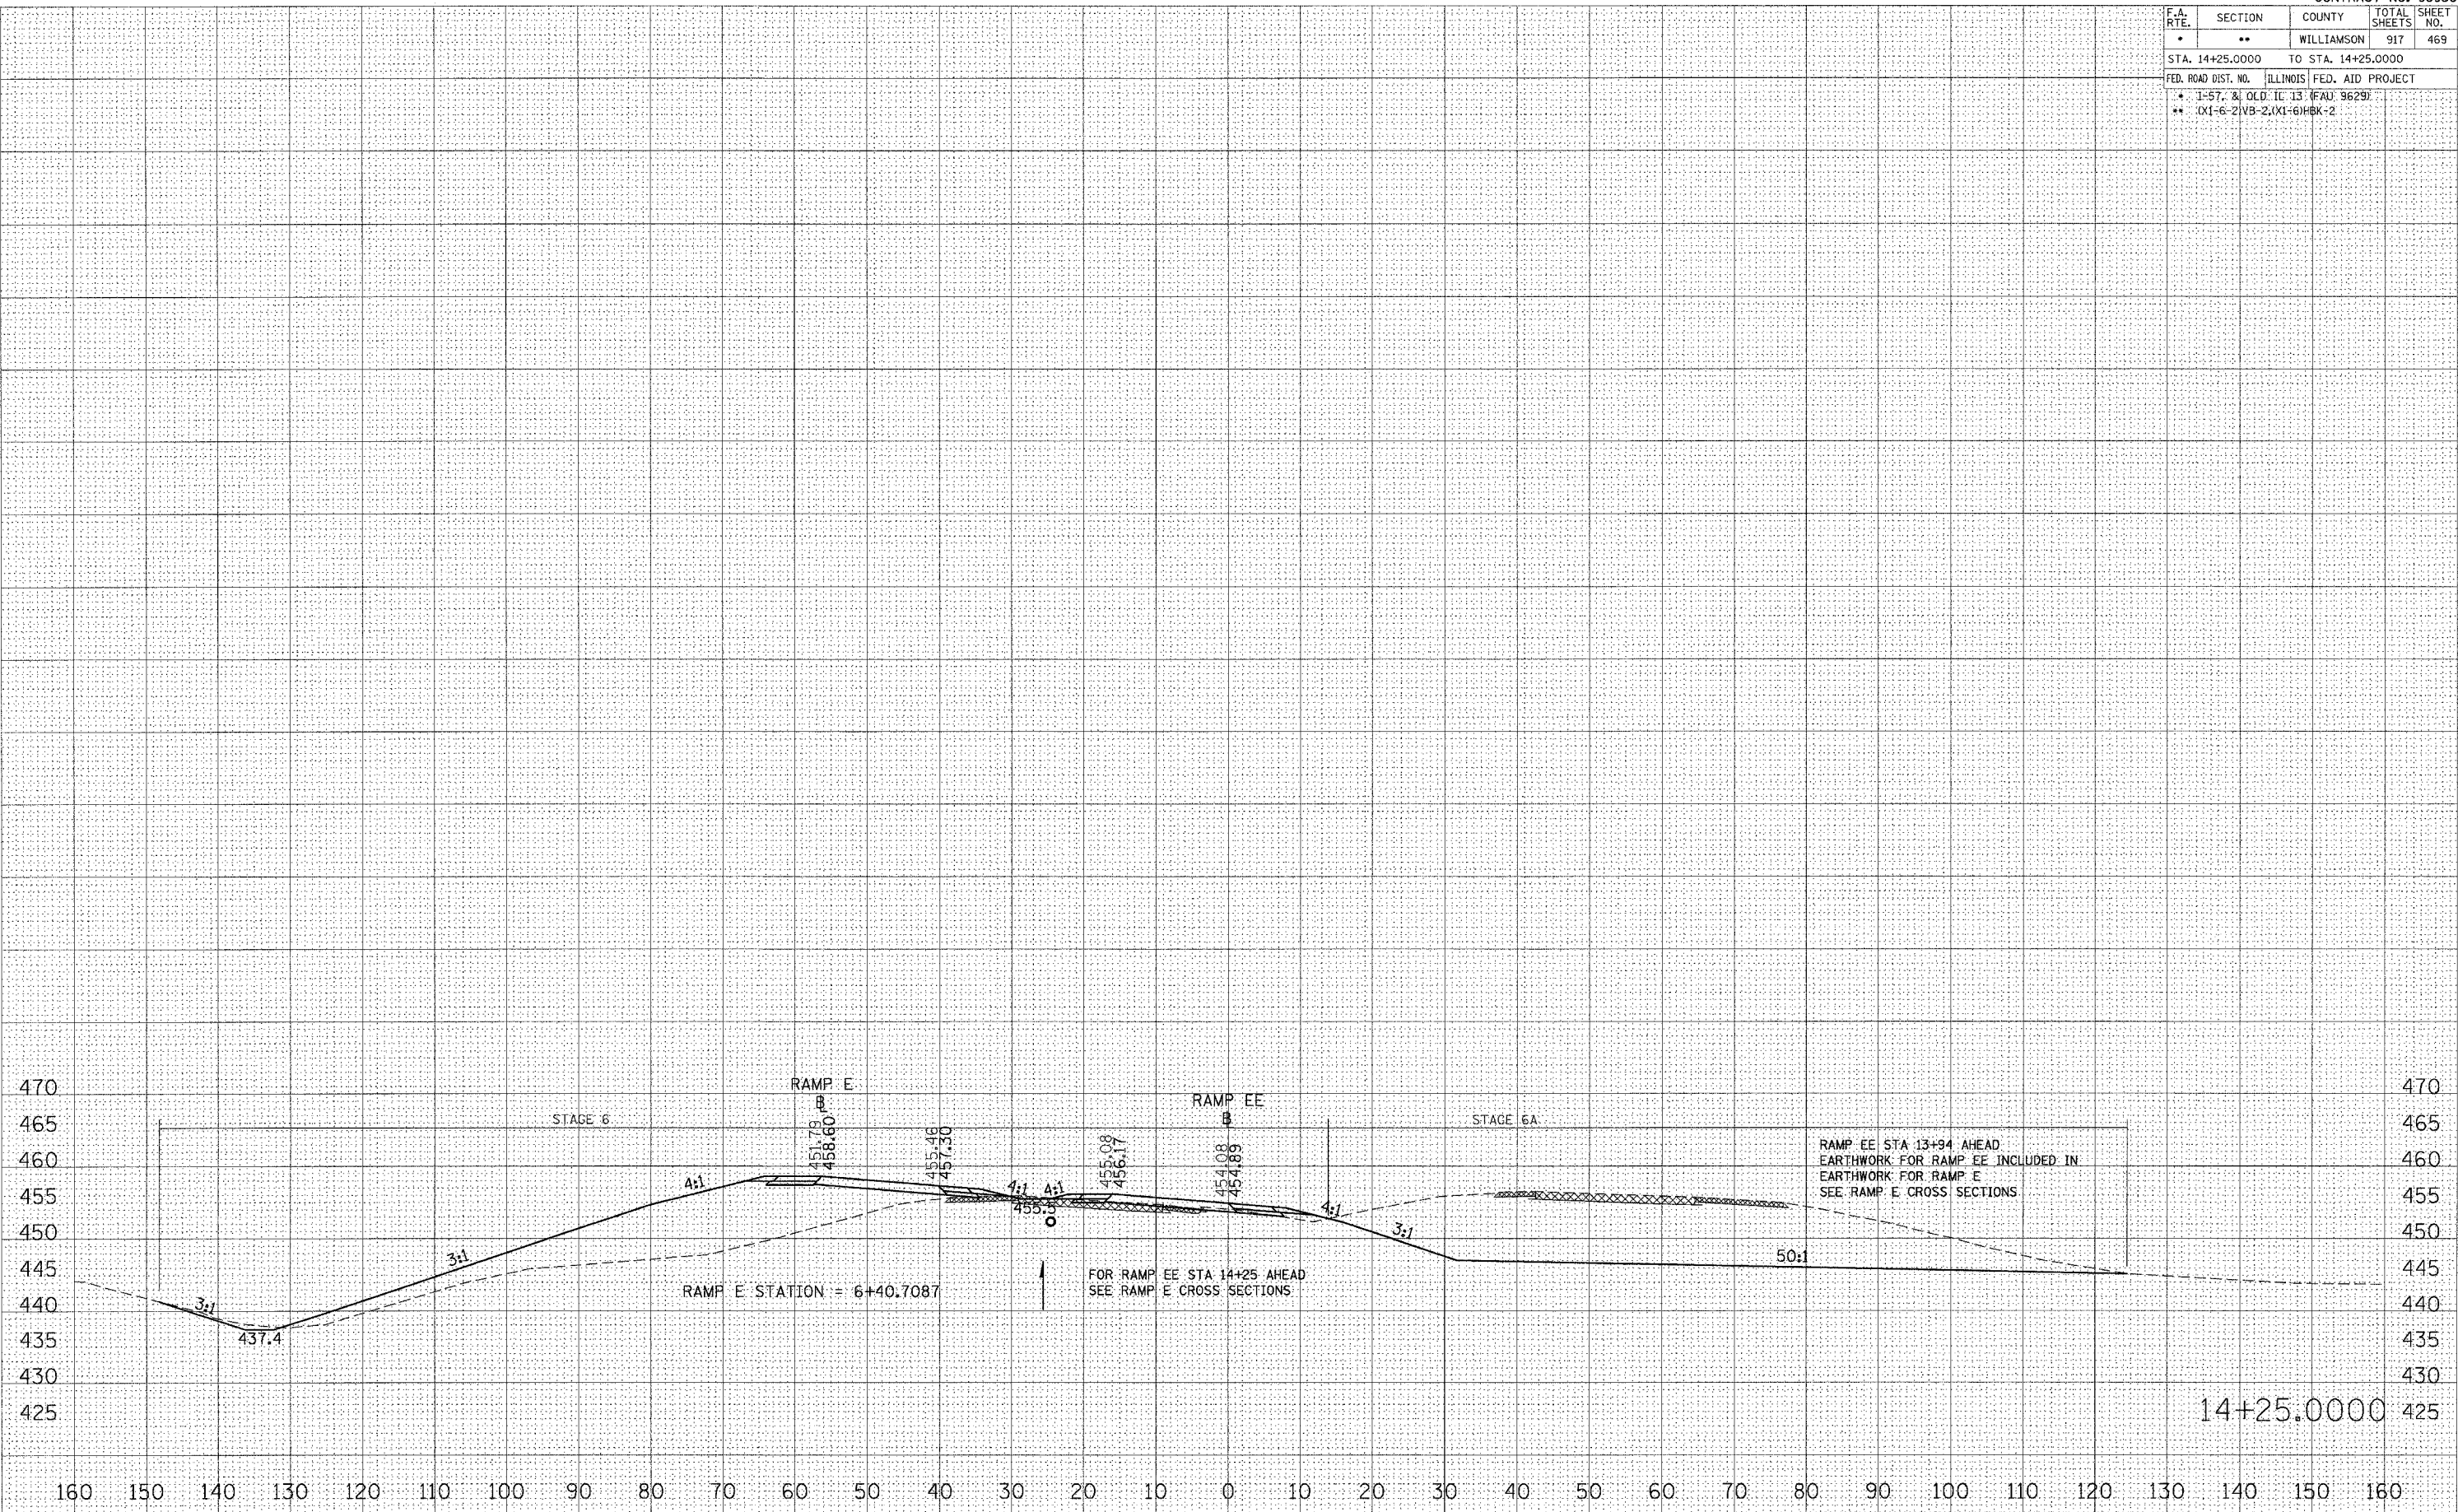

STA 14+25.0000 TO STA 14+25.0000 RAMP EE