


F.A. RTE.	SECTION	COUNTY	TOTAL SHEETS	SHEET NO.
*	*	WILLIAMSON	917	481

STA. TO STA.

FED. ROAD DIST. NO. ILLINOIS FED. AID PROJECT

\* I-57, & OLD IL 13 (FAU 9629)  
 \*\* (X1-6-2)VB-2,(X1-6)HBK-2

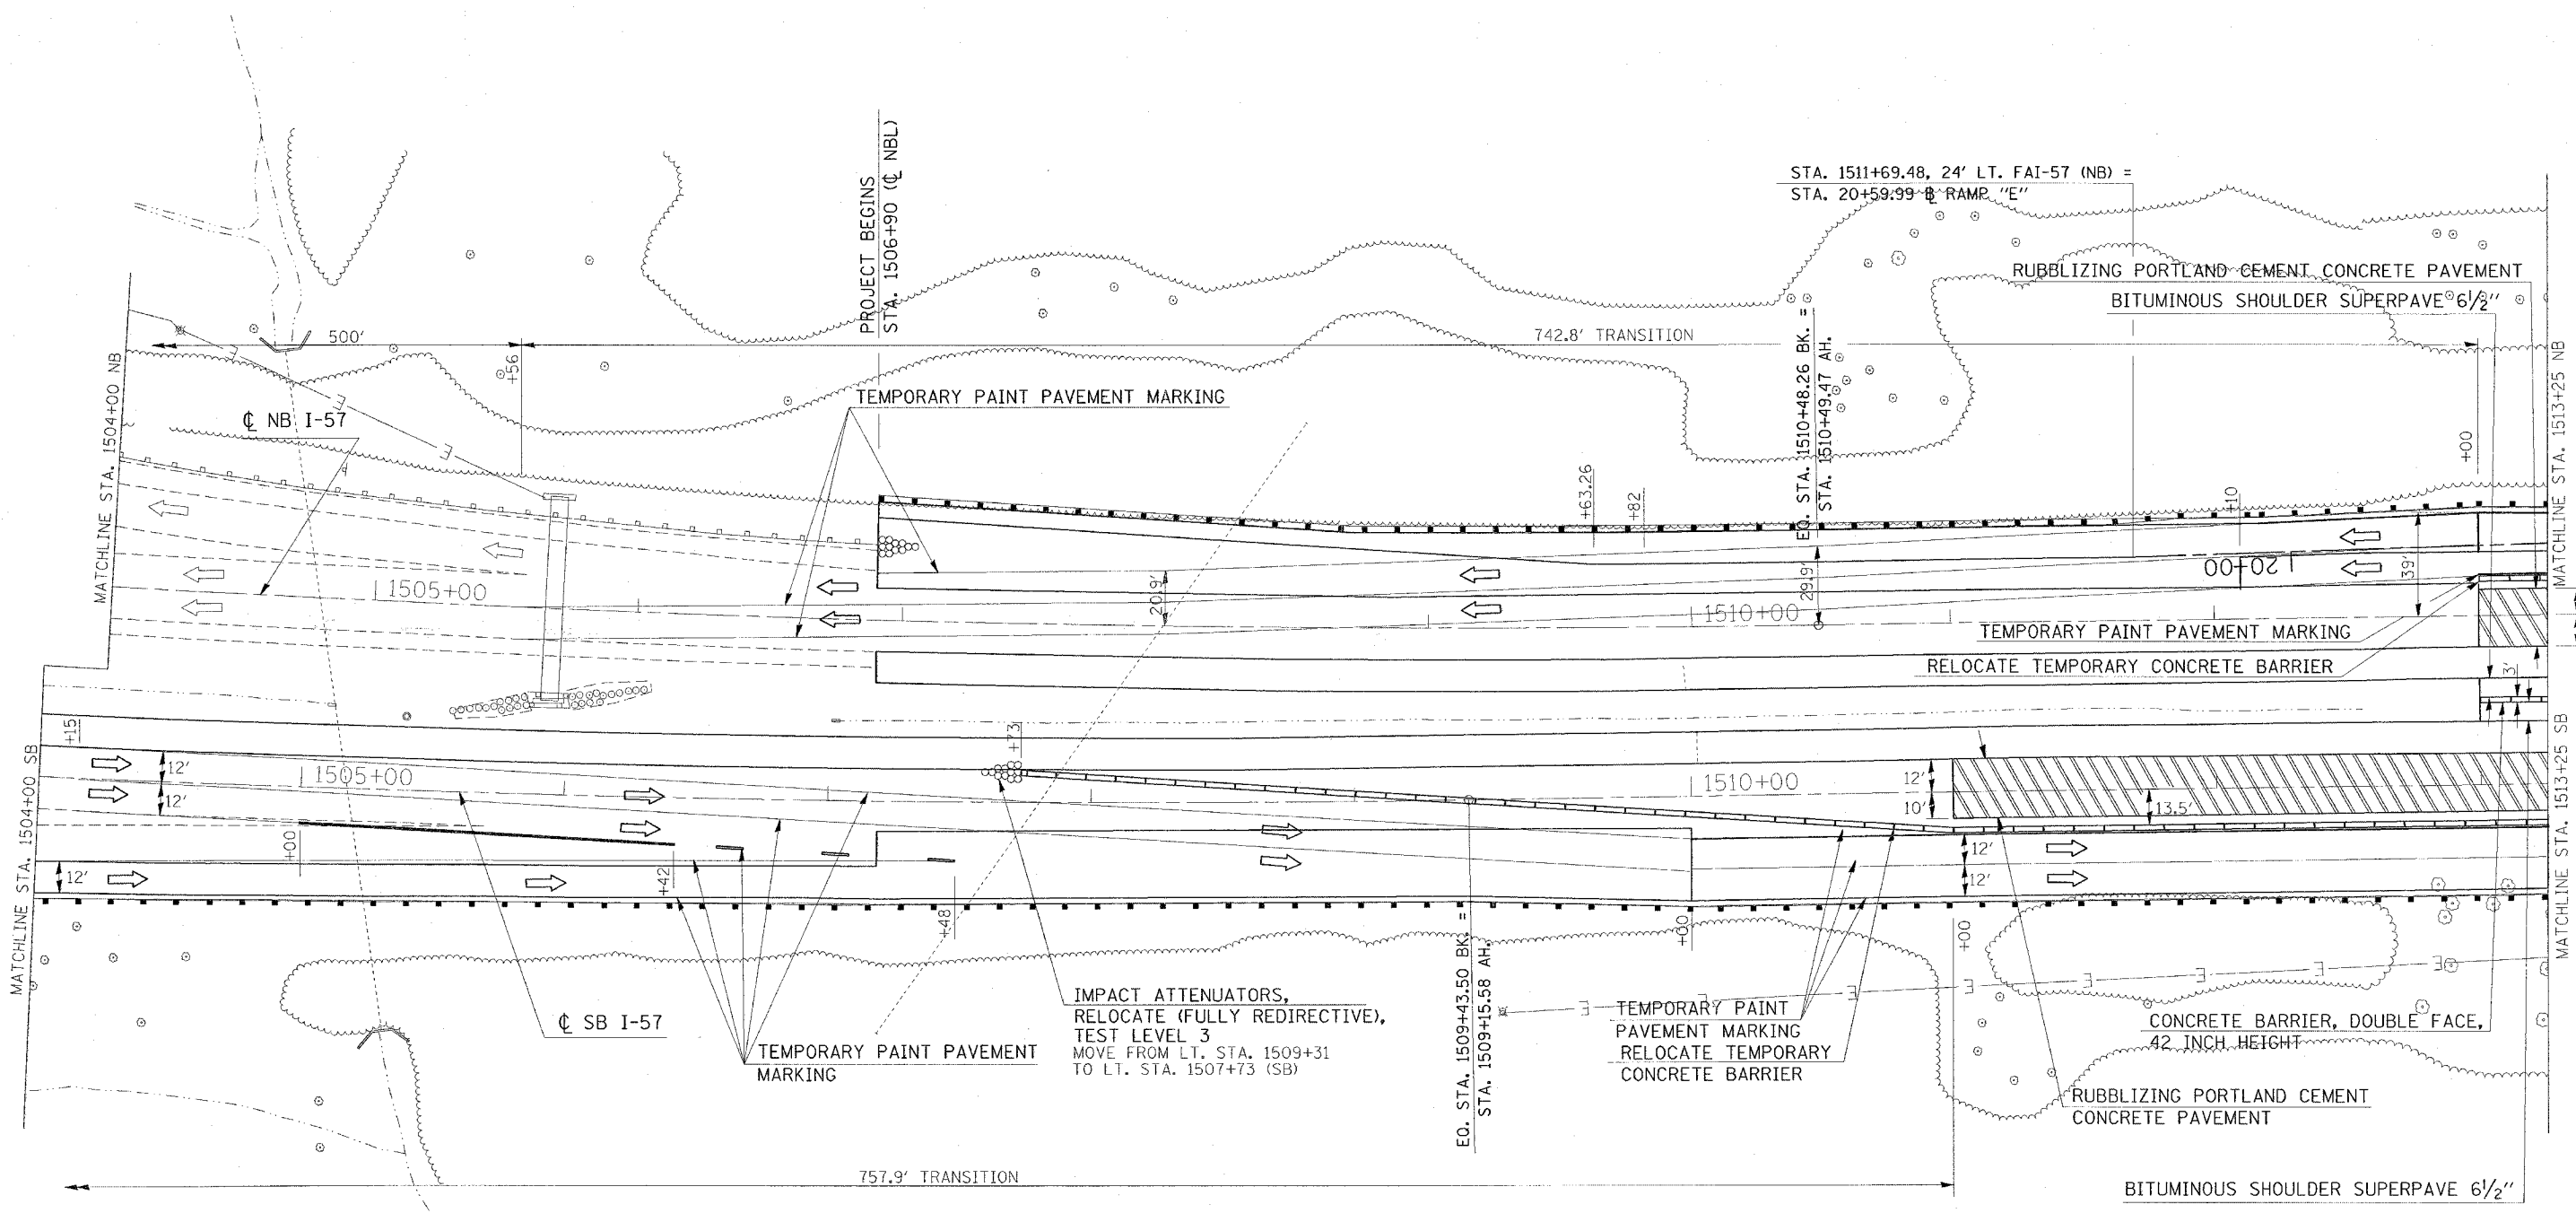

IMPACT ATTENUATORS,  
 RELOCATE (FULLY REDIRECTIVE),  
 TEST LEVEL 3  
 MOVE FROM LT. STA. 1509+31  
 TO LT. STA. 1507+73 (SB)

REVISIONS	
NAME	DATE

ILLINOIS DEPARTMENT OF TRANSPORTATION  
**FAI-57**  
**STAGE 7**  
**STA. 1504+00 TO STA. 1513+25**  
**SHEET 11 OF 16**

SCALE: VERT. APPROX. 30  
 DATE:                      HORIZ.  
 DRAWN BY CNH  
 CHECKED BY

PLOT DATE = 02/11/2006  
 FILE NAME = c:\projects\p102802\1513+25\stage7.dgn  
 PLOT SCALE = 30.0000 / 1"  
 USER NAME = jason