




CONTRACT NO. 98950				
F.A. RTE.	SECTION	COUNTY	TOTAL SHEETS	SHEET NO.
*	*	WILLIAMSON	917	482
STA.		TO STA.		
FED. ROAD DIST. NO.	ILLINOIS	FED. AID PROJECT		
* I-57, & OLD IL 13 (FAU 9629)				
** (X1-6-2)VB-2,(X1-6)HBK-2				

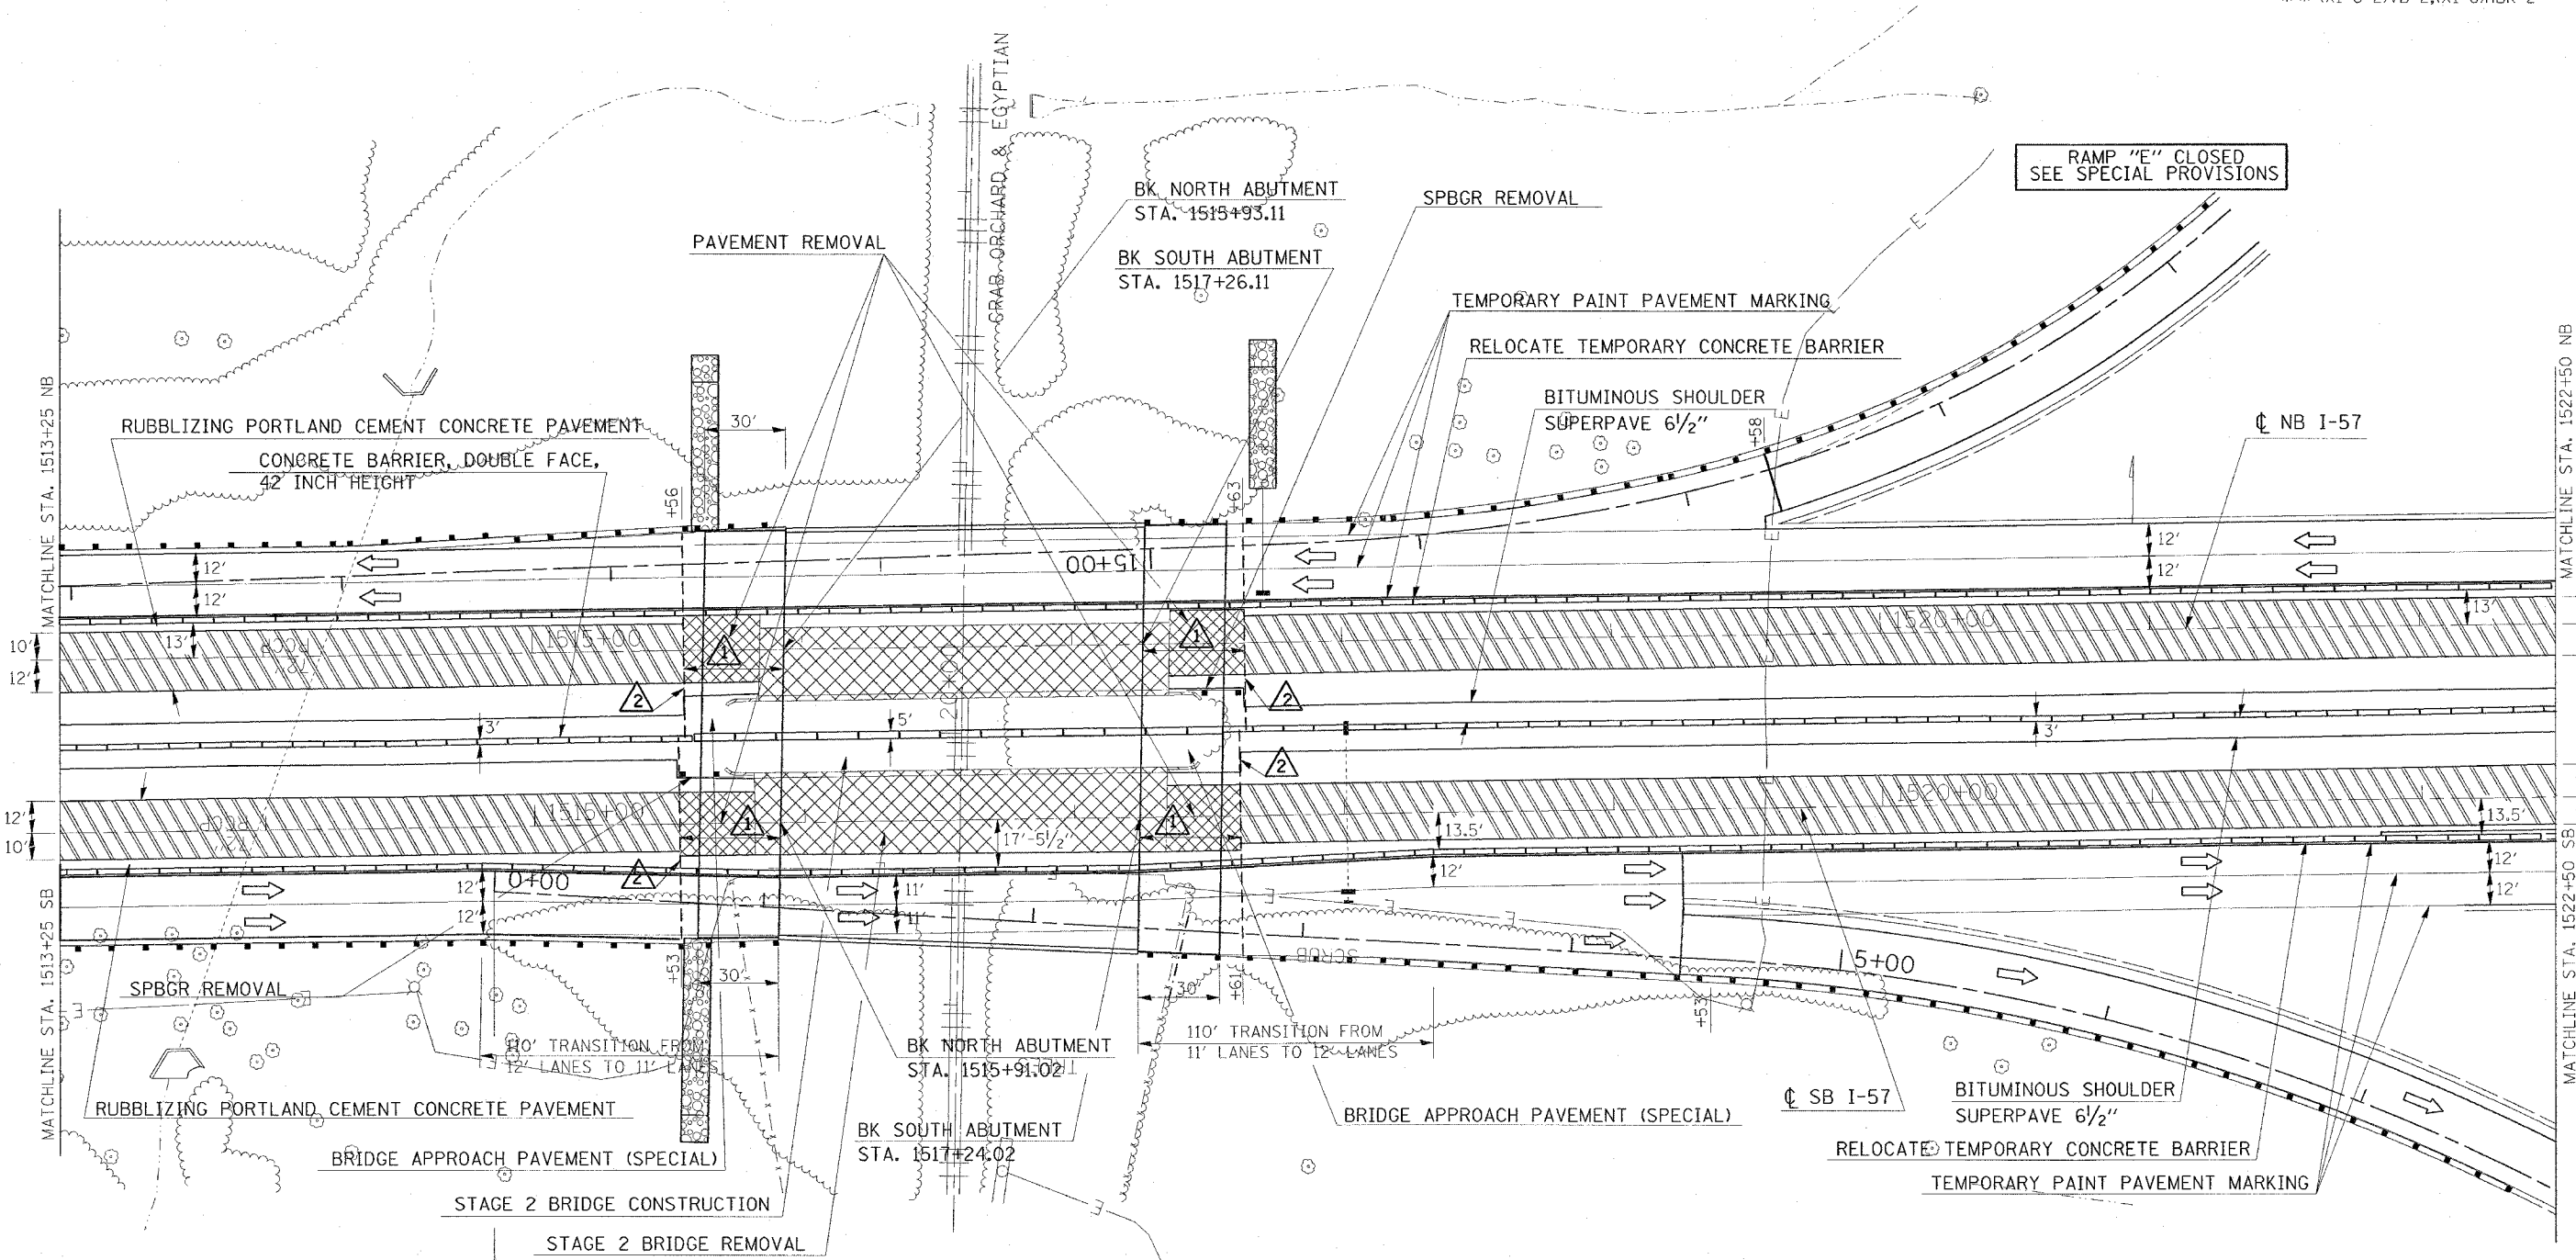

PLOT DATE = 12/5/2006  
 FILE NAME = s:\projects\fa157\stage7\stage7.dgn  
 PLOT SCALE = 38.00000 / IN.  
 USER NAME = Pender

STA. 1514+84.33  
 24' RT. FAI-57 (SB) =  
 STA. 0+00 @ RAMP "E"

- ① SEE BRIDGE APPROACH SLAB DETAIL
- ② TEMPORARY RAMP, SEE BUTT JOINT DETAIL

REVISIONS	
NAME	DATE

ILLINOIS DEPARTMENT OF TRANSPORTATION  
**FAI-57**  
**STAGE 7**  
**STA. 1513+25 TO STA. 1522+50**  
**SHEET 12 OF 16**  
 SCALE: VERT. APPROX. 30  
 HORIZ.  
 DATE  
 DRAWN BY CNH  
 CHECKED BY