


CONTRACT NO. 98950

F.A. RTE.	SECTION	COUNTY	TOTAL SHEETS	SHEET NO.
*	**	WILLIAMSON	917	501

STA. TO STA.  
ILLINOIS FED. AID PROJECT

\* I-57, & OLD IL 13 (FAU 9629)  
\*\* (X1-6-2)VB-2,(X1-6)HKB-2

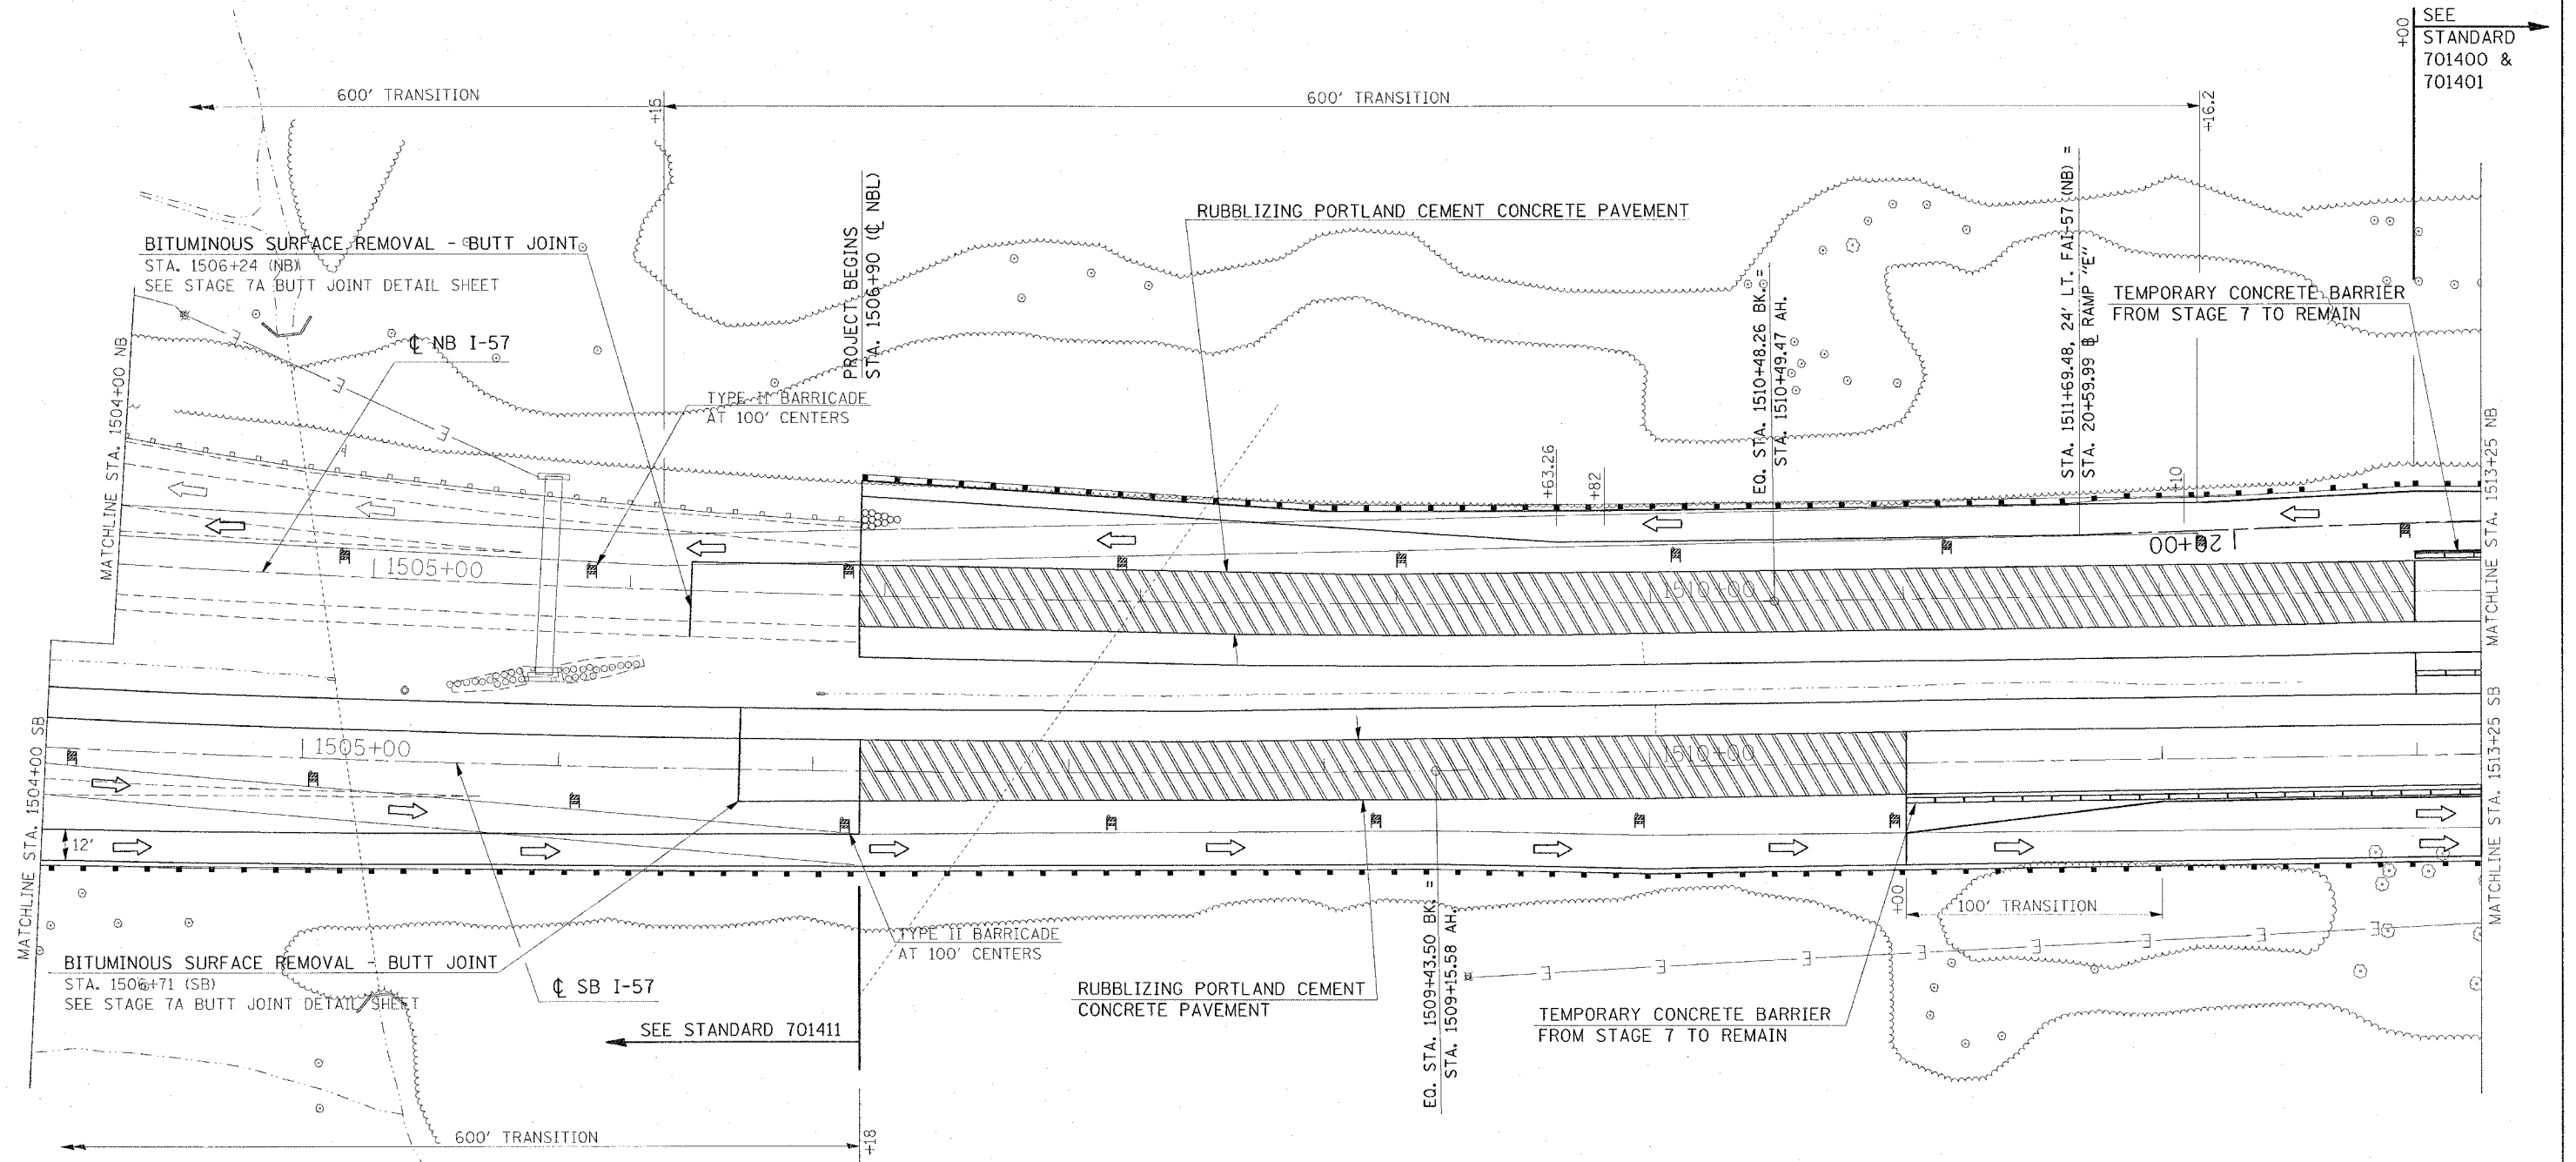

SEE STANDARD 701400 & 701401

MATCHLINE STA. 1504+00 SB

MATCHLINE STA. 1513+25 NB

MATCHLINE STA. 1513+25 SB

REVISIONS	
NAME	DATE

ILLINOIS DEPARTMENT OF TRANSPORTATION  
**FAI-57**  
**STAGE 7A**  
**STA. 1504+00 TO STA. 1513+25**  
**SHEET 4 OF 9**

SCALE: VERT. APPROX. 30  
HORIZ.                      DRAWN BY CNH  
DATE                              CHECKED BY

PLOT DATE = 12/5/2006  
FILE NAME = c:\p\projects\9822802\1513+25\stage7a.dgn  
PLOT SCALE = 3/16" = 1' IN.  
USER NAME = hudson