


CONTRACT NO. 98950

F.A. RTE.	SECTION	COUNTY	TOTAL SHEETS	SHEET NO.
*	**	WILLIAMSON	917	503

STA. TO STA.
FED. ROAD DIST. NO. ILLINOIS FED. AID PROJECT

* I-57, & OLD IL 13 (FAU 9629)
** (X1-6-2)VB-2,(X1-6)HBK-2

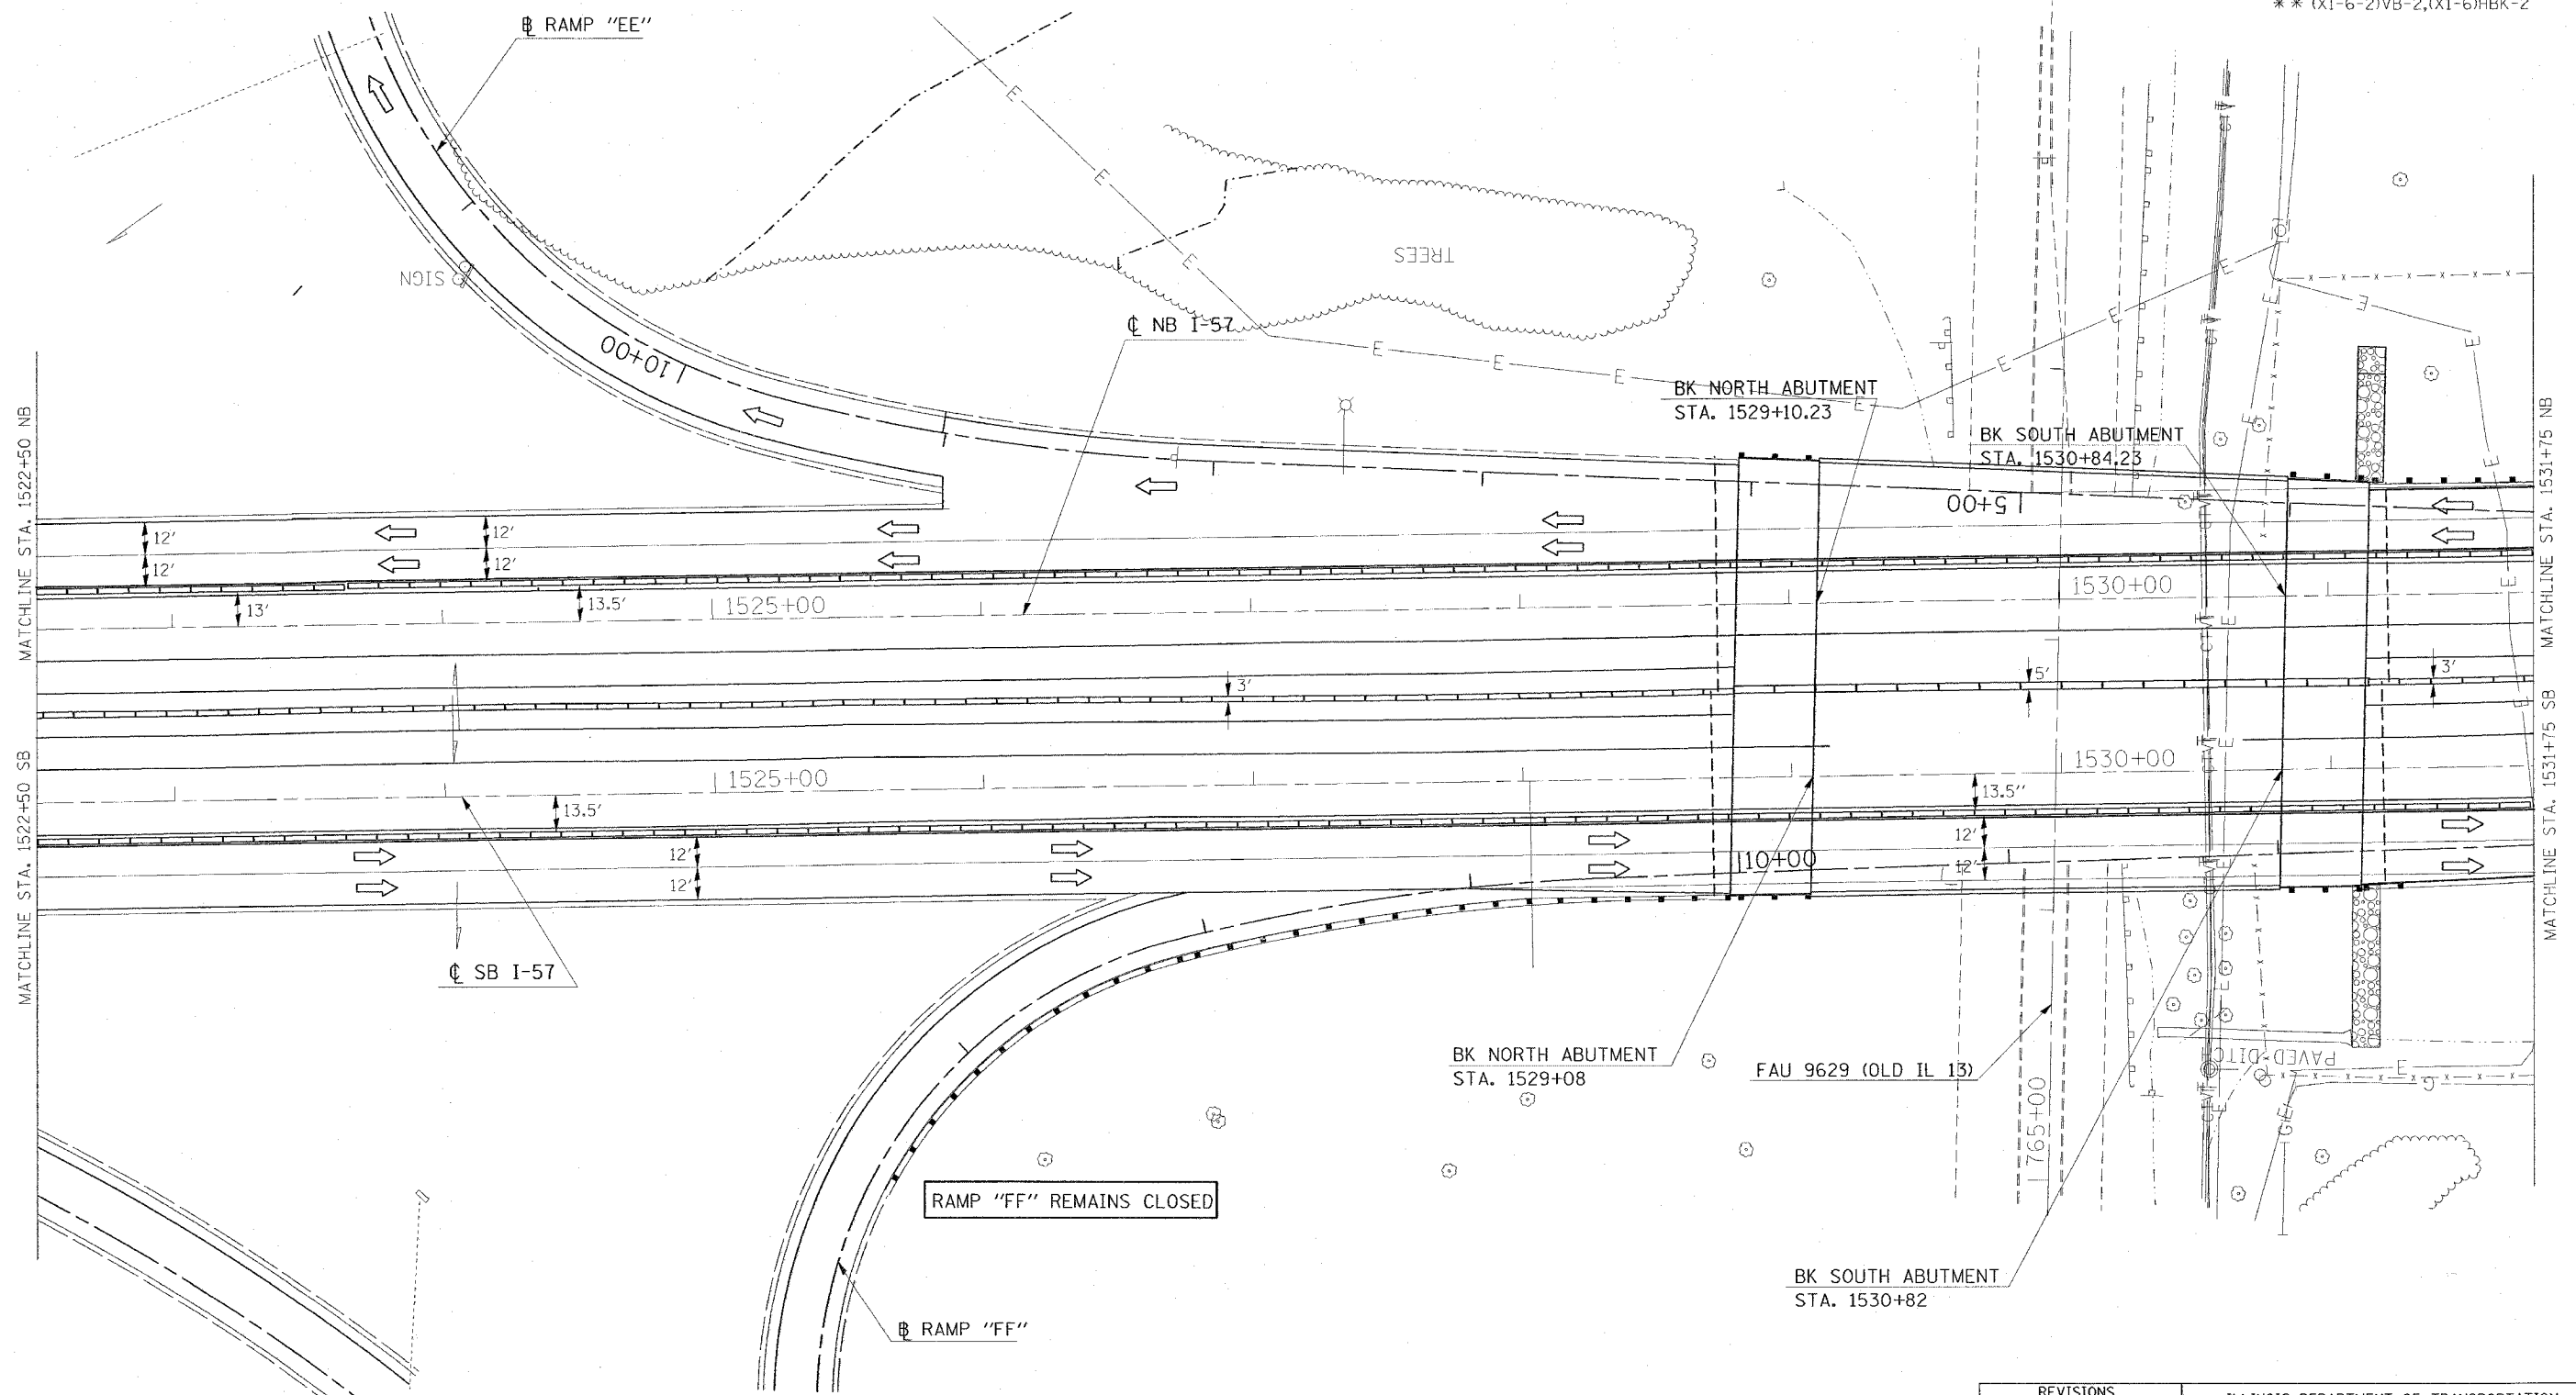

REVISIONS	
NAME	DATE

ILLINOIS DEPARTMENT OF TRANSPORTATION
FAI-57
STAGE 7A
STA. 1522+50 TO STA. 1531+75
SHEET 6 OF 9
 SCALE: VERT. APPROX. 30
 DATE: _____ HORIZ. _____ DRAWN BY CNH
 CHECKED BY _____

PLOT DATE = 12/15/2006
 FILE NAME = e:\projects\982982\old\3157\stage7a.dgn
 PLOT SCALE = 38.26800 / IN.
 USER NAME = herson