


CONTRACT NO. 98950

F.A. RTE.	SECTION	COUNTY	TOTAL SHEETS	SHEET NO.
*	*	WILLIAMSON	917	504

STA.	TO STA.
FED. ROAD DIST. NO.	ILLINOIS FED. AID PROJECT

\* I-57, & OLD IL 13 (FAU 9629)  
 \*\* (X1-6-2)VB-2,(X1-6)HBK-2

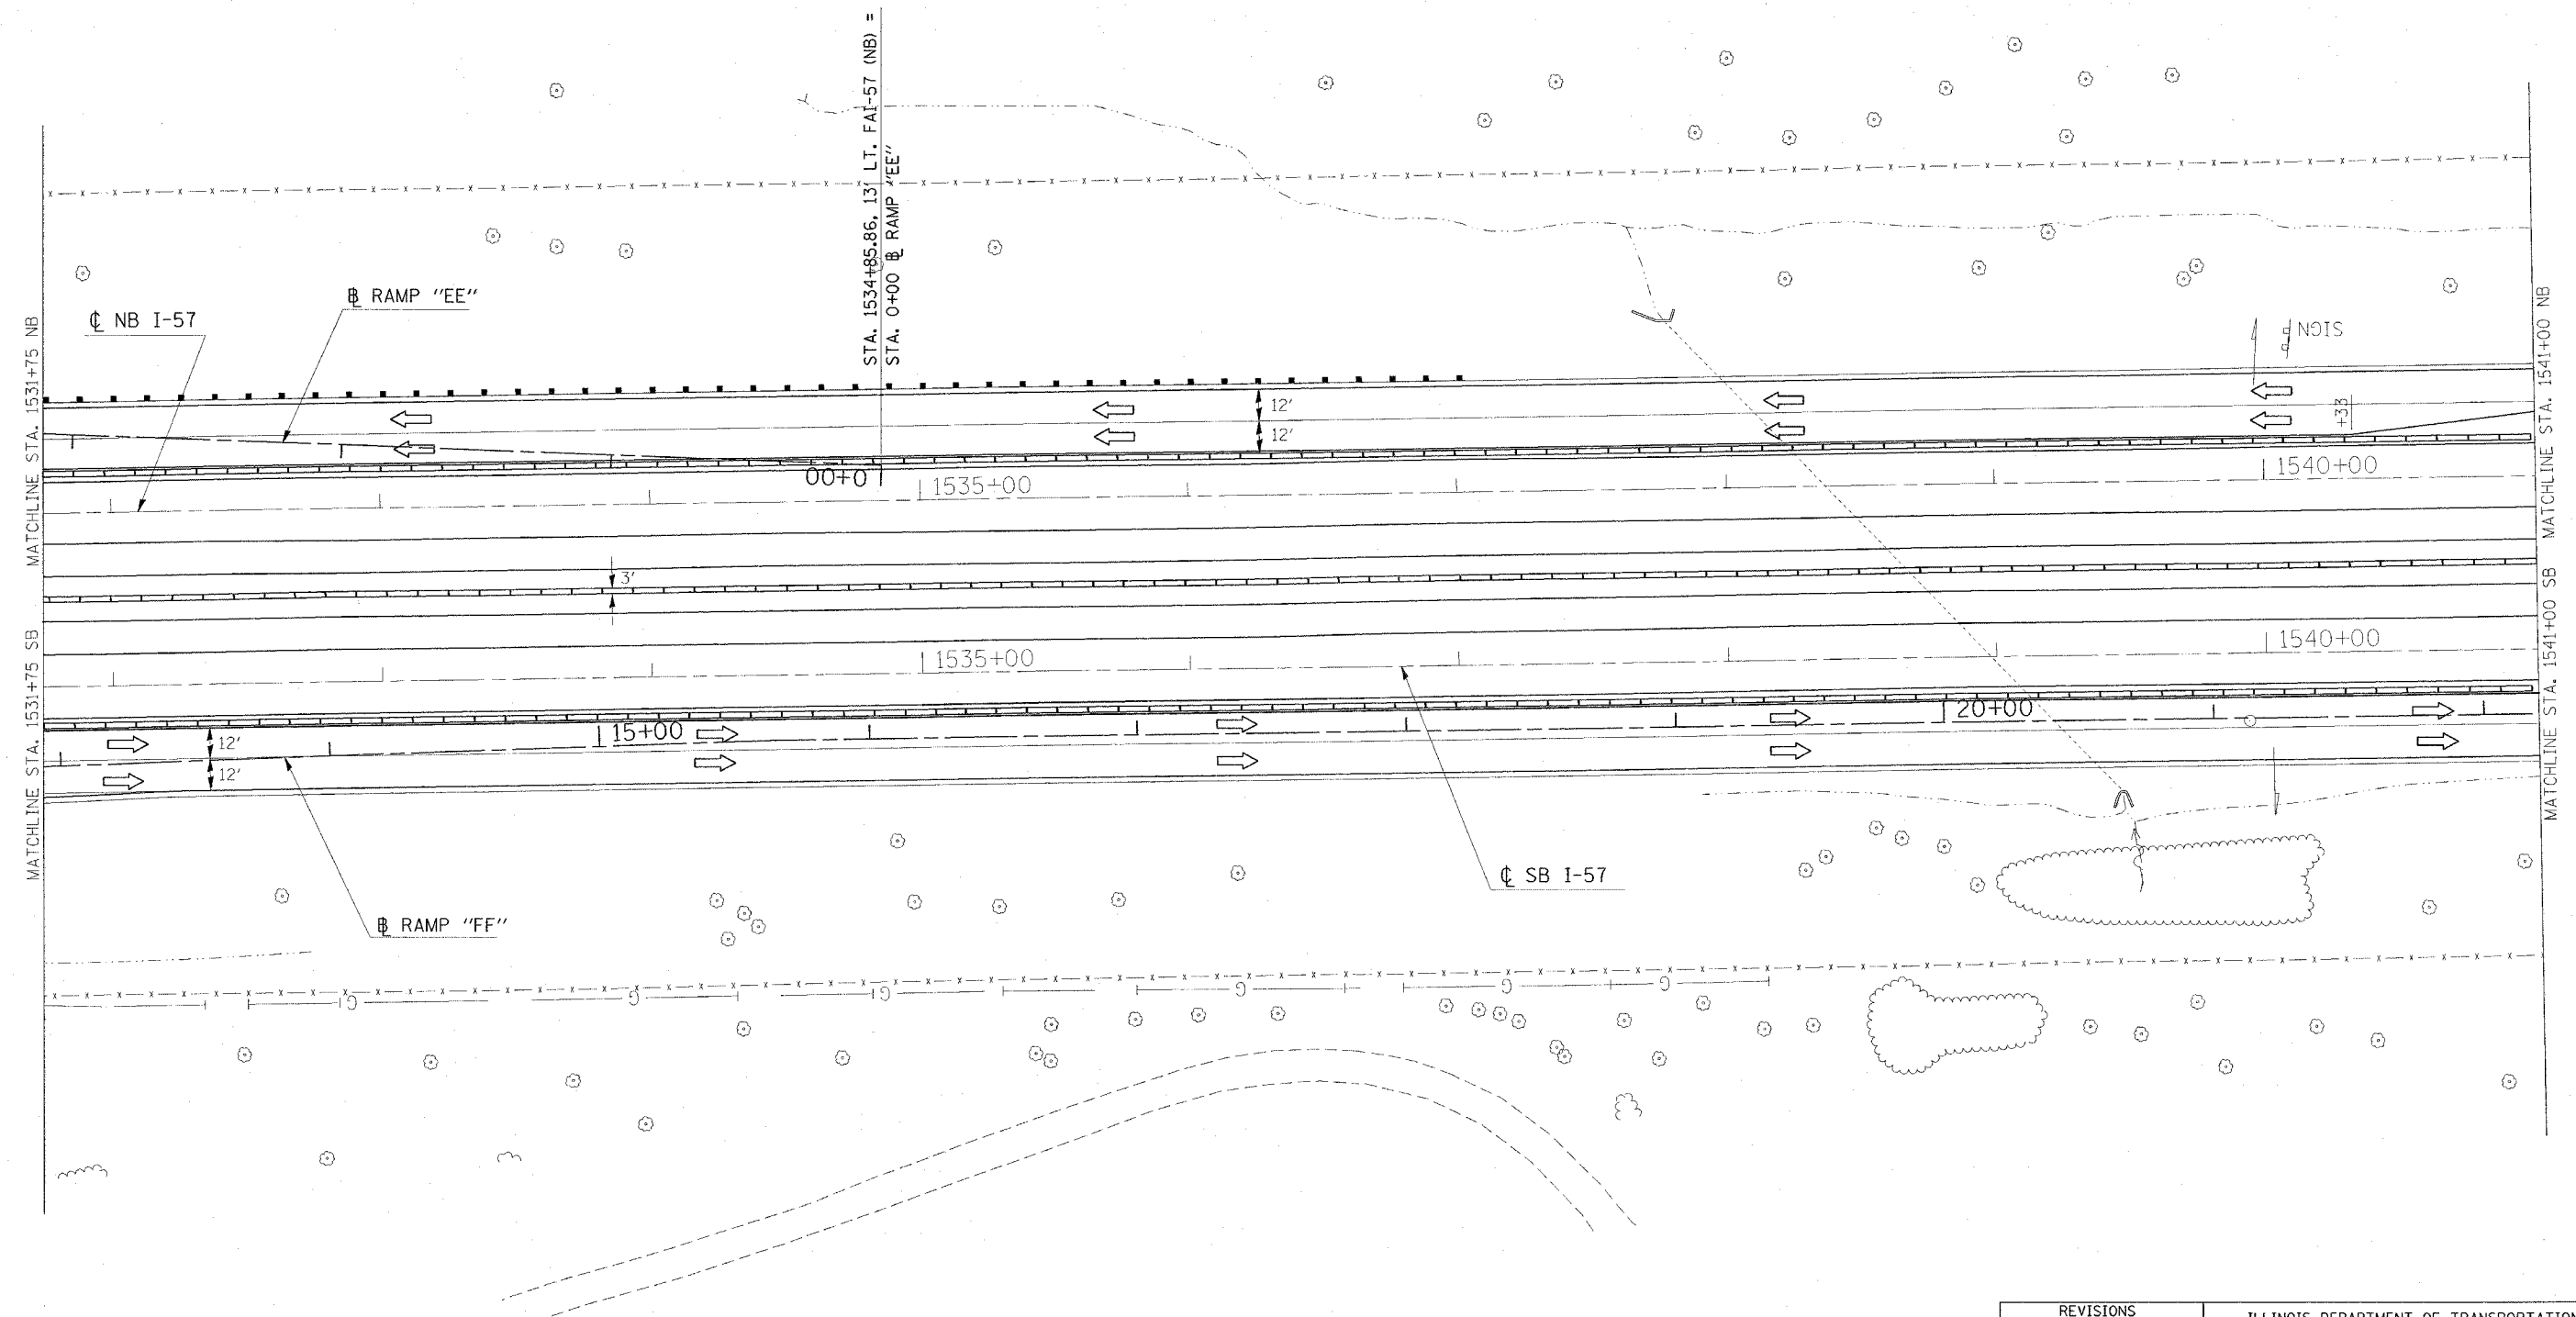

REVISIONS		ILLINOIS DEPARTMENT OF TRANSPORTATION	
NAME	DATE		

**FAI-57**  
**STAGE 7A**  
**STA. 1531+75 TO STA. 1541+00**  
**SHEET 7 OF 9**

SCALE: VERT. APPROX. 30  
 HORIZ. DATE  
 DRAWN BY CNH  
 CHECKED BY

PLOT DATE = 12/6/2006  
 FILE NAME = c:\p\projects\98950\1531+75\stage7a.dgn  
 PLOT SCALE = 30.0000 / IN.  
 USER NAME = healdin