
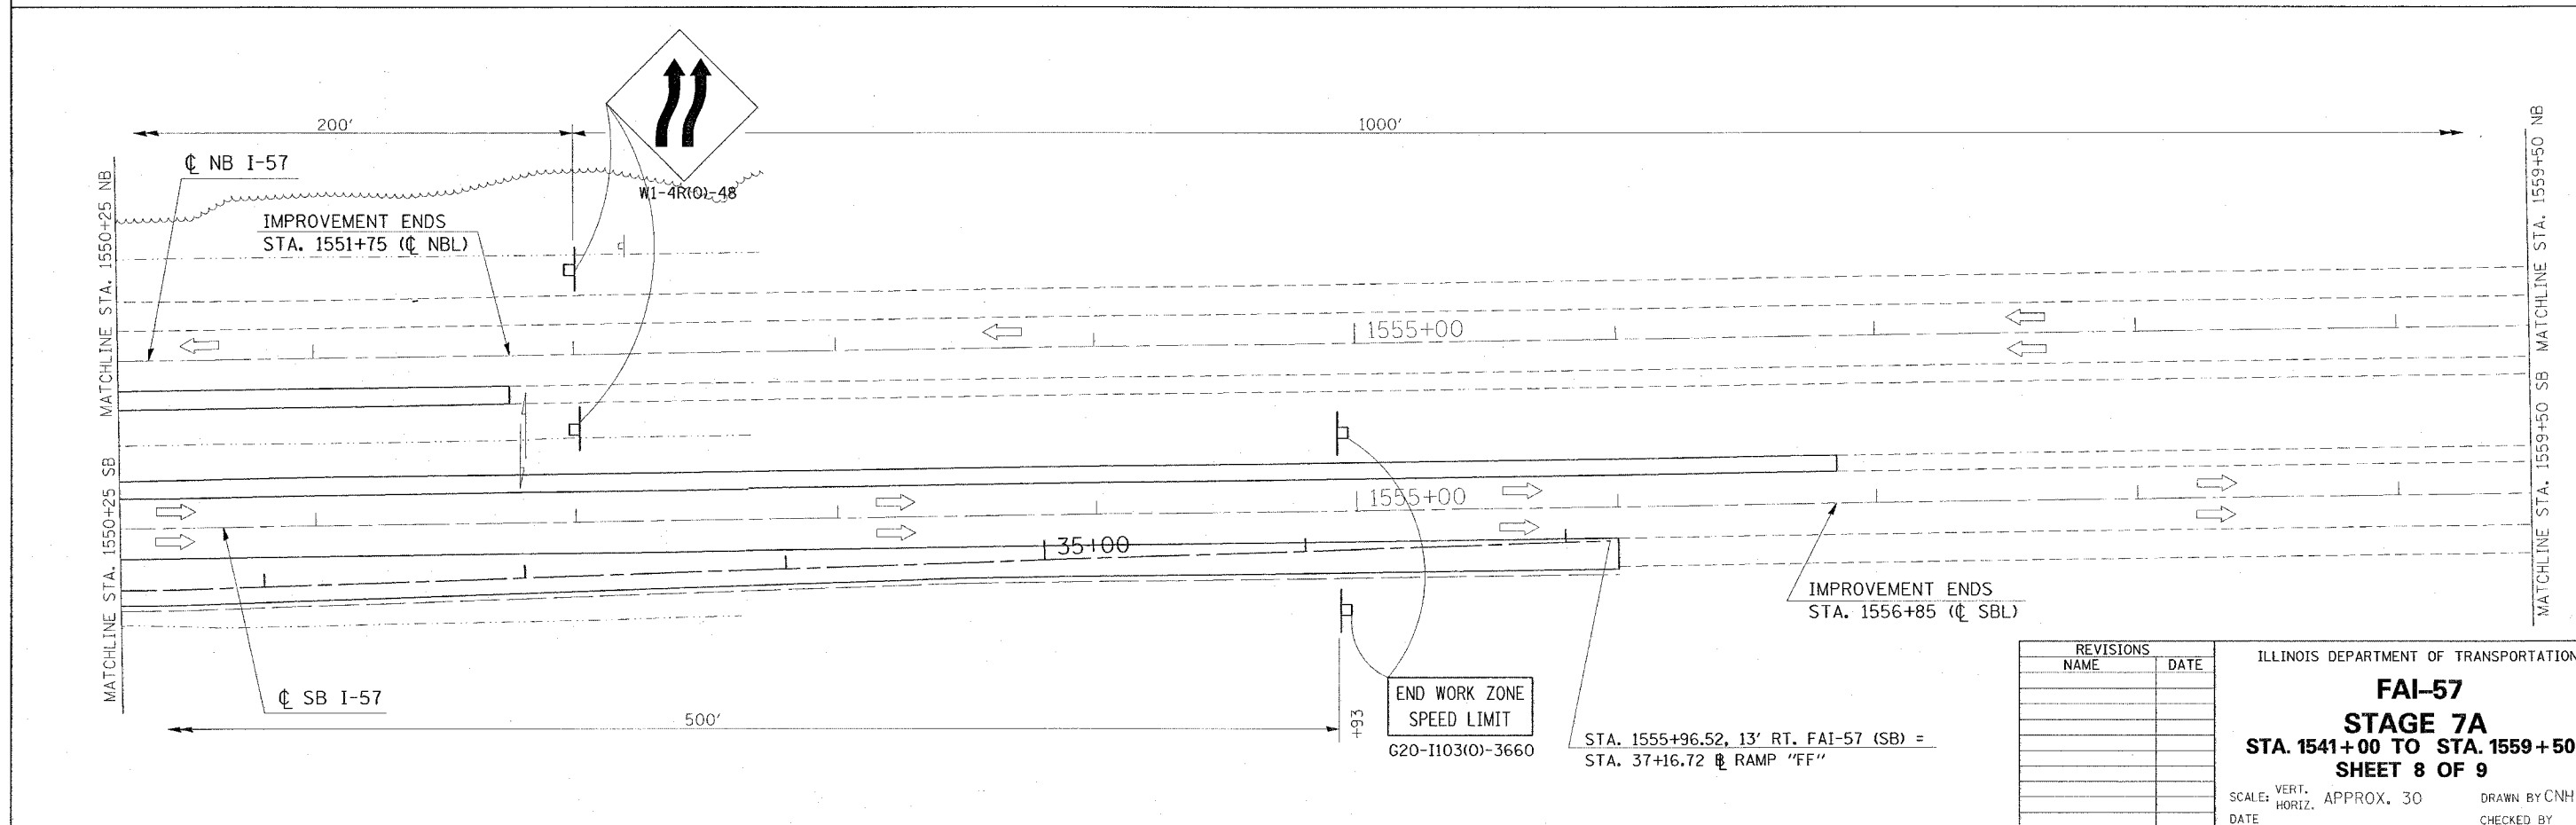


F.A. RTE.	SECTION	COUNTY	TOTAL SHEETS	SHEET NO.
*	*	WILLIAMSON	917	505
STA. TO STA.				
FED. ROAD DIST. NO.	ILLINOIS FED. AID PROJECT			
* I-57, & OLD IL 13 (FAU 9629)				
** (X1-6-2)VB-2,(X1-6)HBK-2				

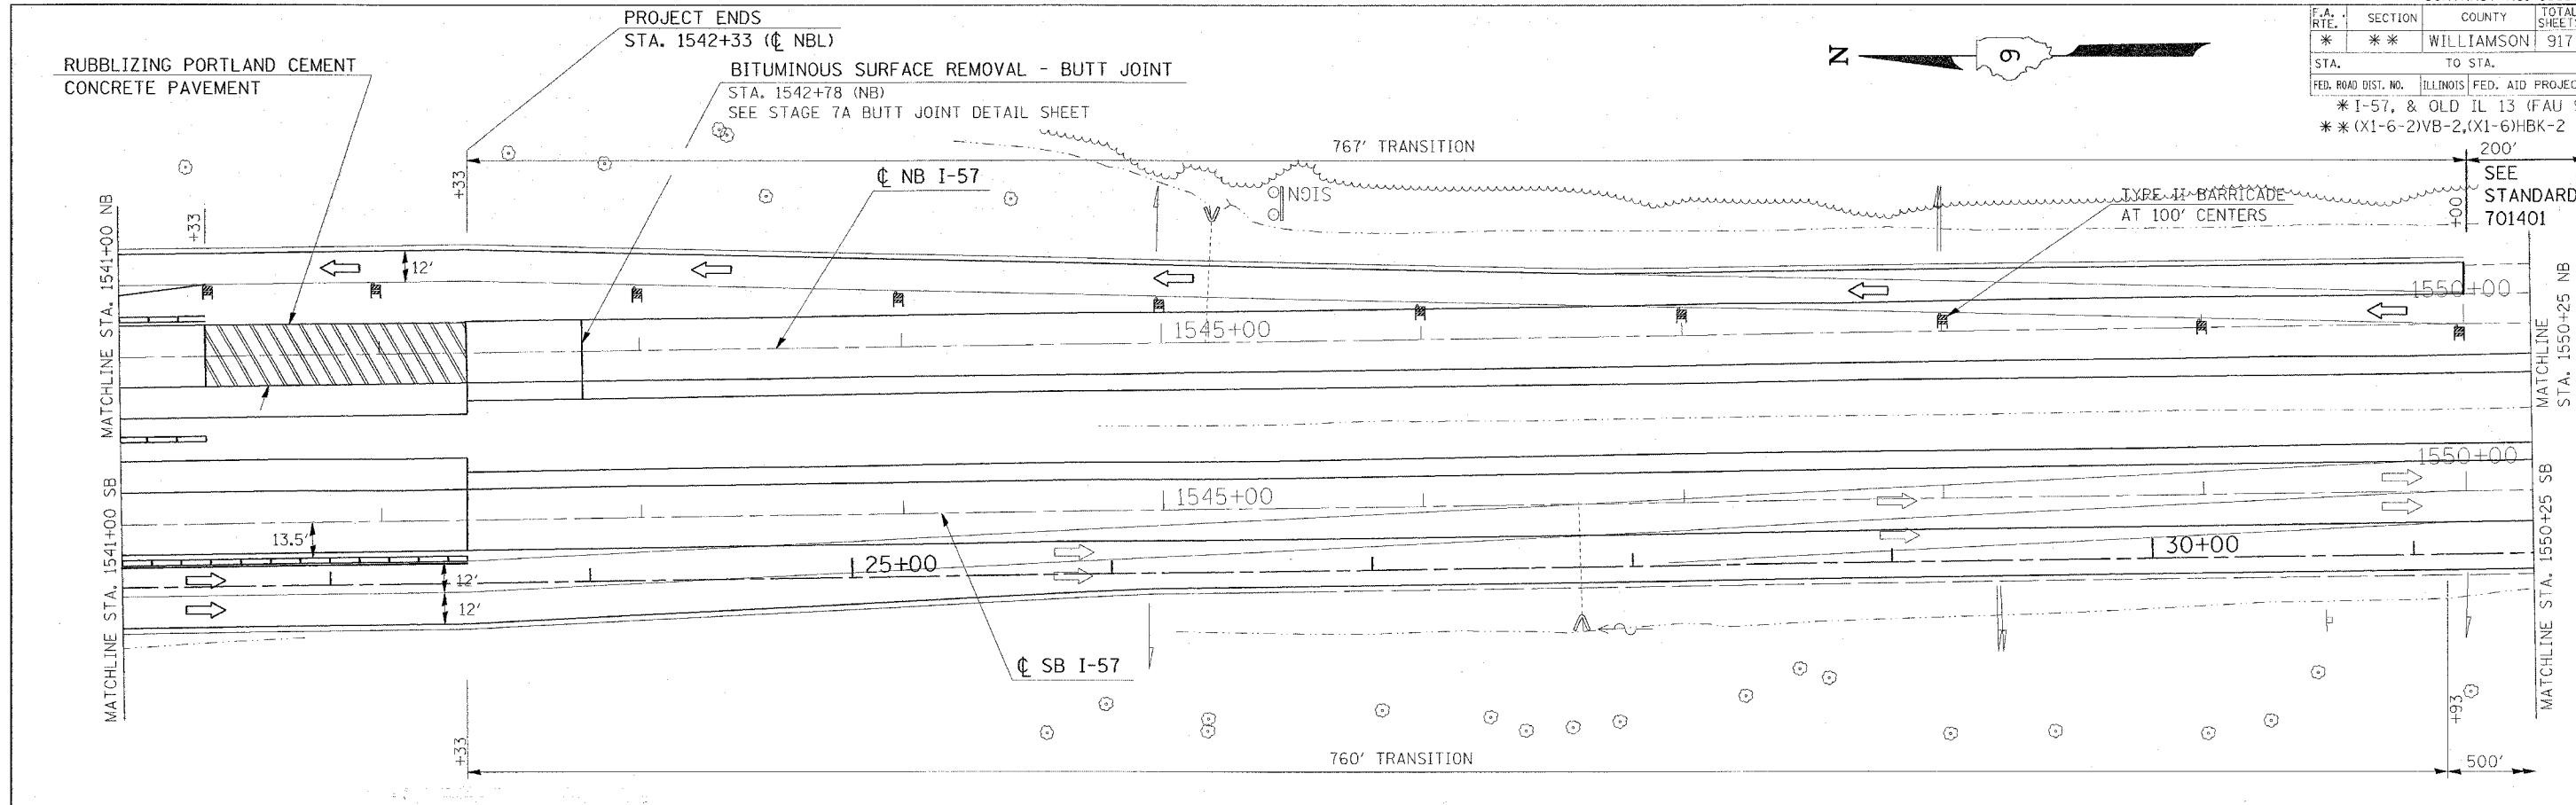

REVISIONS	NAME	DATE

ILLINOIS DEPARTMENT OF TRANSPORTATION
FAI-57
STAGE 7A
STA. 1541+00 TO STA. 1559+50
SHEET 8 OF 9
 SCALE: VERT. APPROX. 30 DRAWN BY: CNH
 DATE: CHECKED BY:

PLOT DATE = 12/15/2006
 FILE NAME = c:\projects\98950\1541-1559\1541-1559.dgn
 USER NAME = hceborn