

| F.A. RTE. | SECTION | COUNTY     | TOTAL SHEETS | SHEET NO. |
|-----------|---------|------------|--------------|-----------|
| *         | **      | WILLIAMSON | 917          | 518       |

STA. TO STA.

FED. ROAD DIST. NO. ILLINOIS FED. AID PROJECT

\* I-57, & OLD IL 13 (FAU 9629)  
 \*\* (X1-6-2)VB-2,(X1-6)HBK-2




**LEGEND**

TYPE II BARRICADE

CONCRETE BARRIER, DOUBLE FACE, 42 INCH HEIGHT

SPBGR, TYPE A

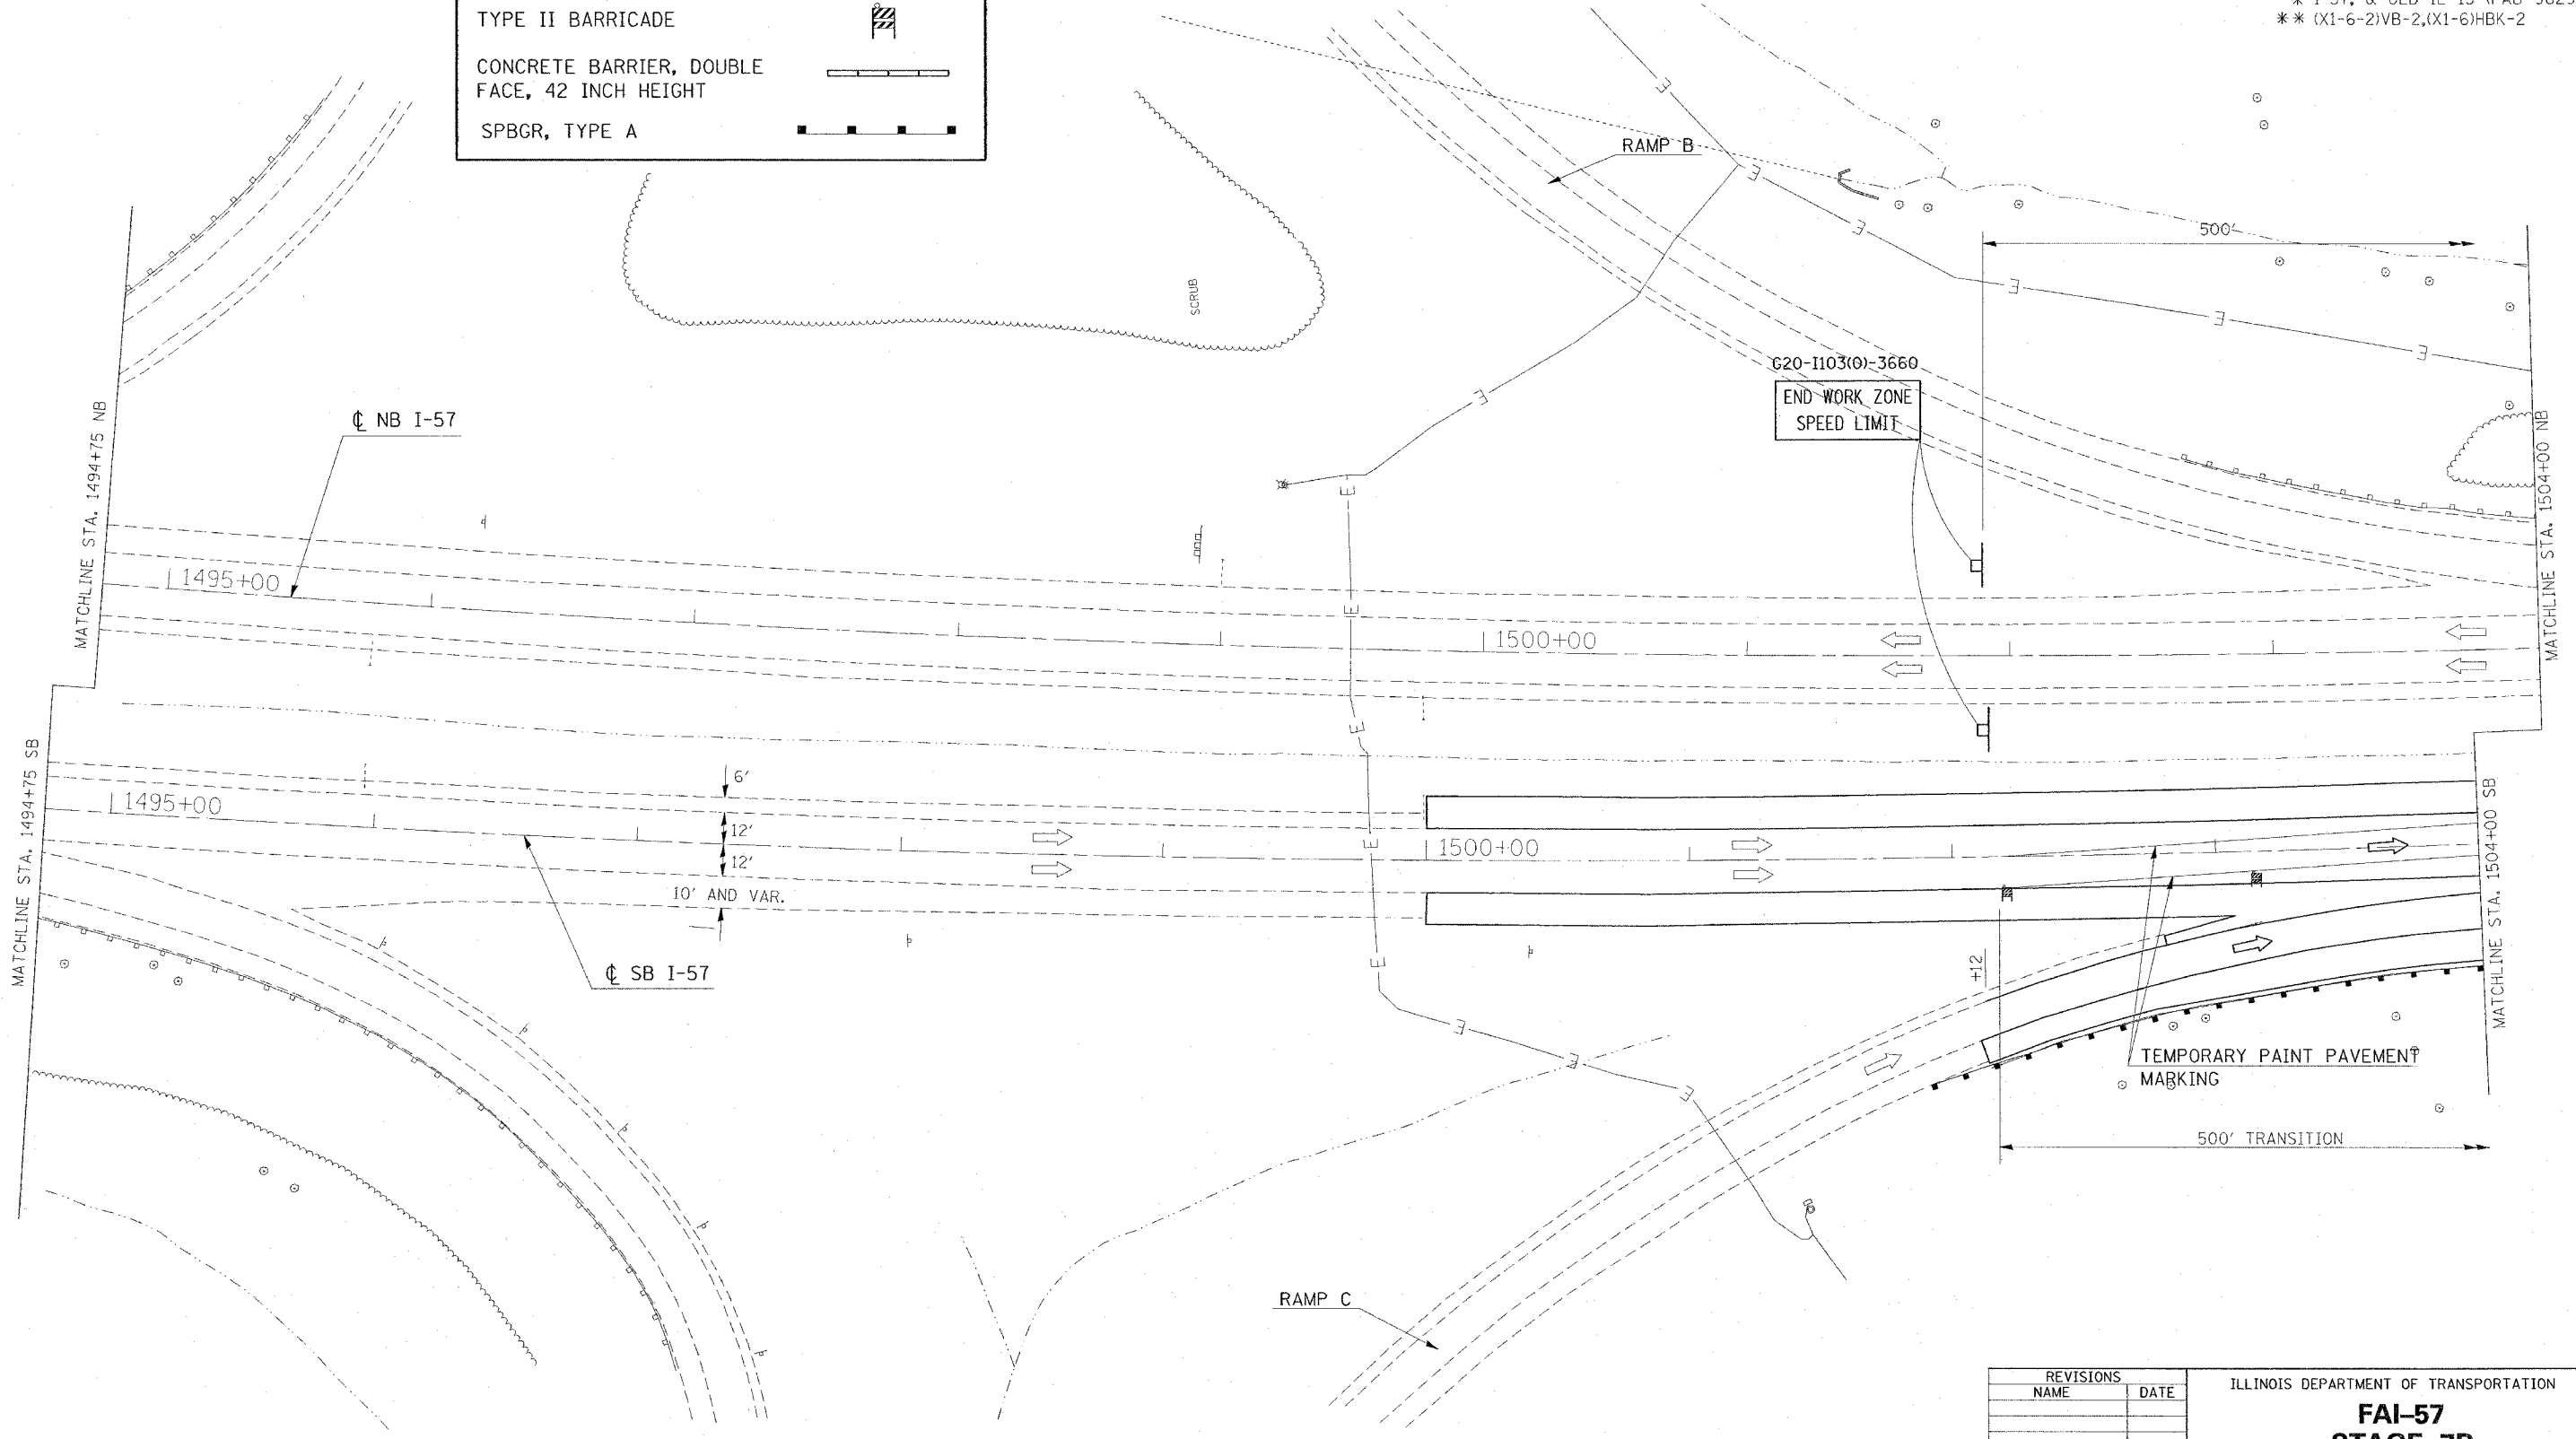

PLOT DATE = 12/15/2005  
 FILE NAME = \\p022822\01013171\p022822.dgn  
 PLOT SCALE = 3/32000" = 1/800"  
 USER NAME = hudson

| REVISIONS |      |
|-----------|------|
| NAME      | DATE |
|           |      |
|           |      |
ILLINOIS DEPARTMENT OF TRANSPORTATION

**FAI-57**  
**STAGE 7B**  
**STA. 1494+75 TO STA. 1504+00**  
**SHEET 6 OF 12**

SCALE: VERT. APPROX. 30  
 HORIZ. DATE

DRAWN BY CNH  
 CHECKED BY