

CONTRACT NO. 98950


F.A. RTE.	SECTION	COUNTY	TOTAL SHEETS	SHEET NO.
*	**	WILLIAMSON	917	534

STA. TO STA.

FED. ROAD DIST. NO. ILLINOIS FED. AID PROJECT

* I-57, & OLD IL 13 (FAU 9629)

** (X1-6-2)VB-2,(X1-6)HBK-2

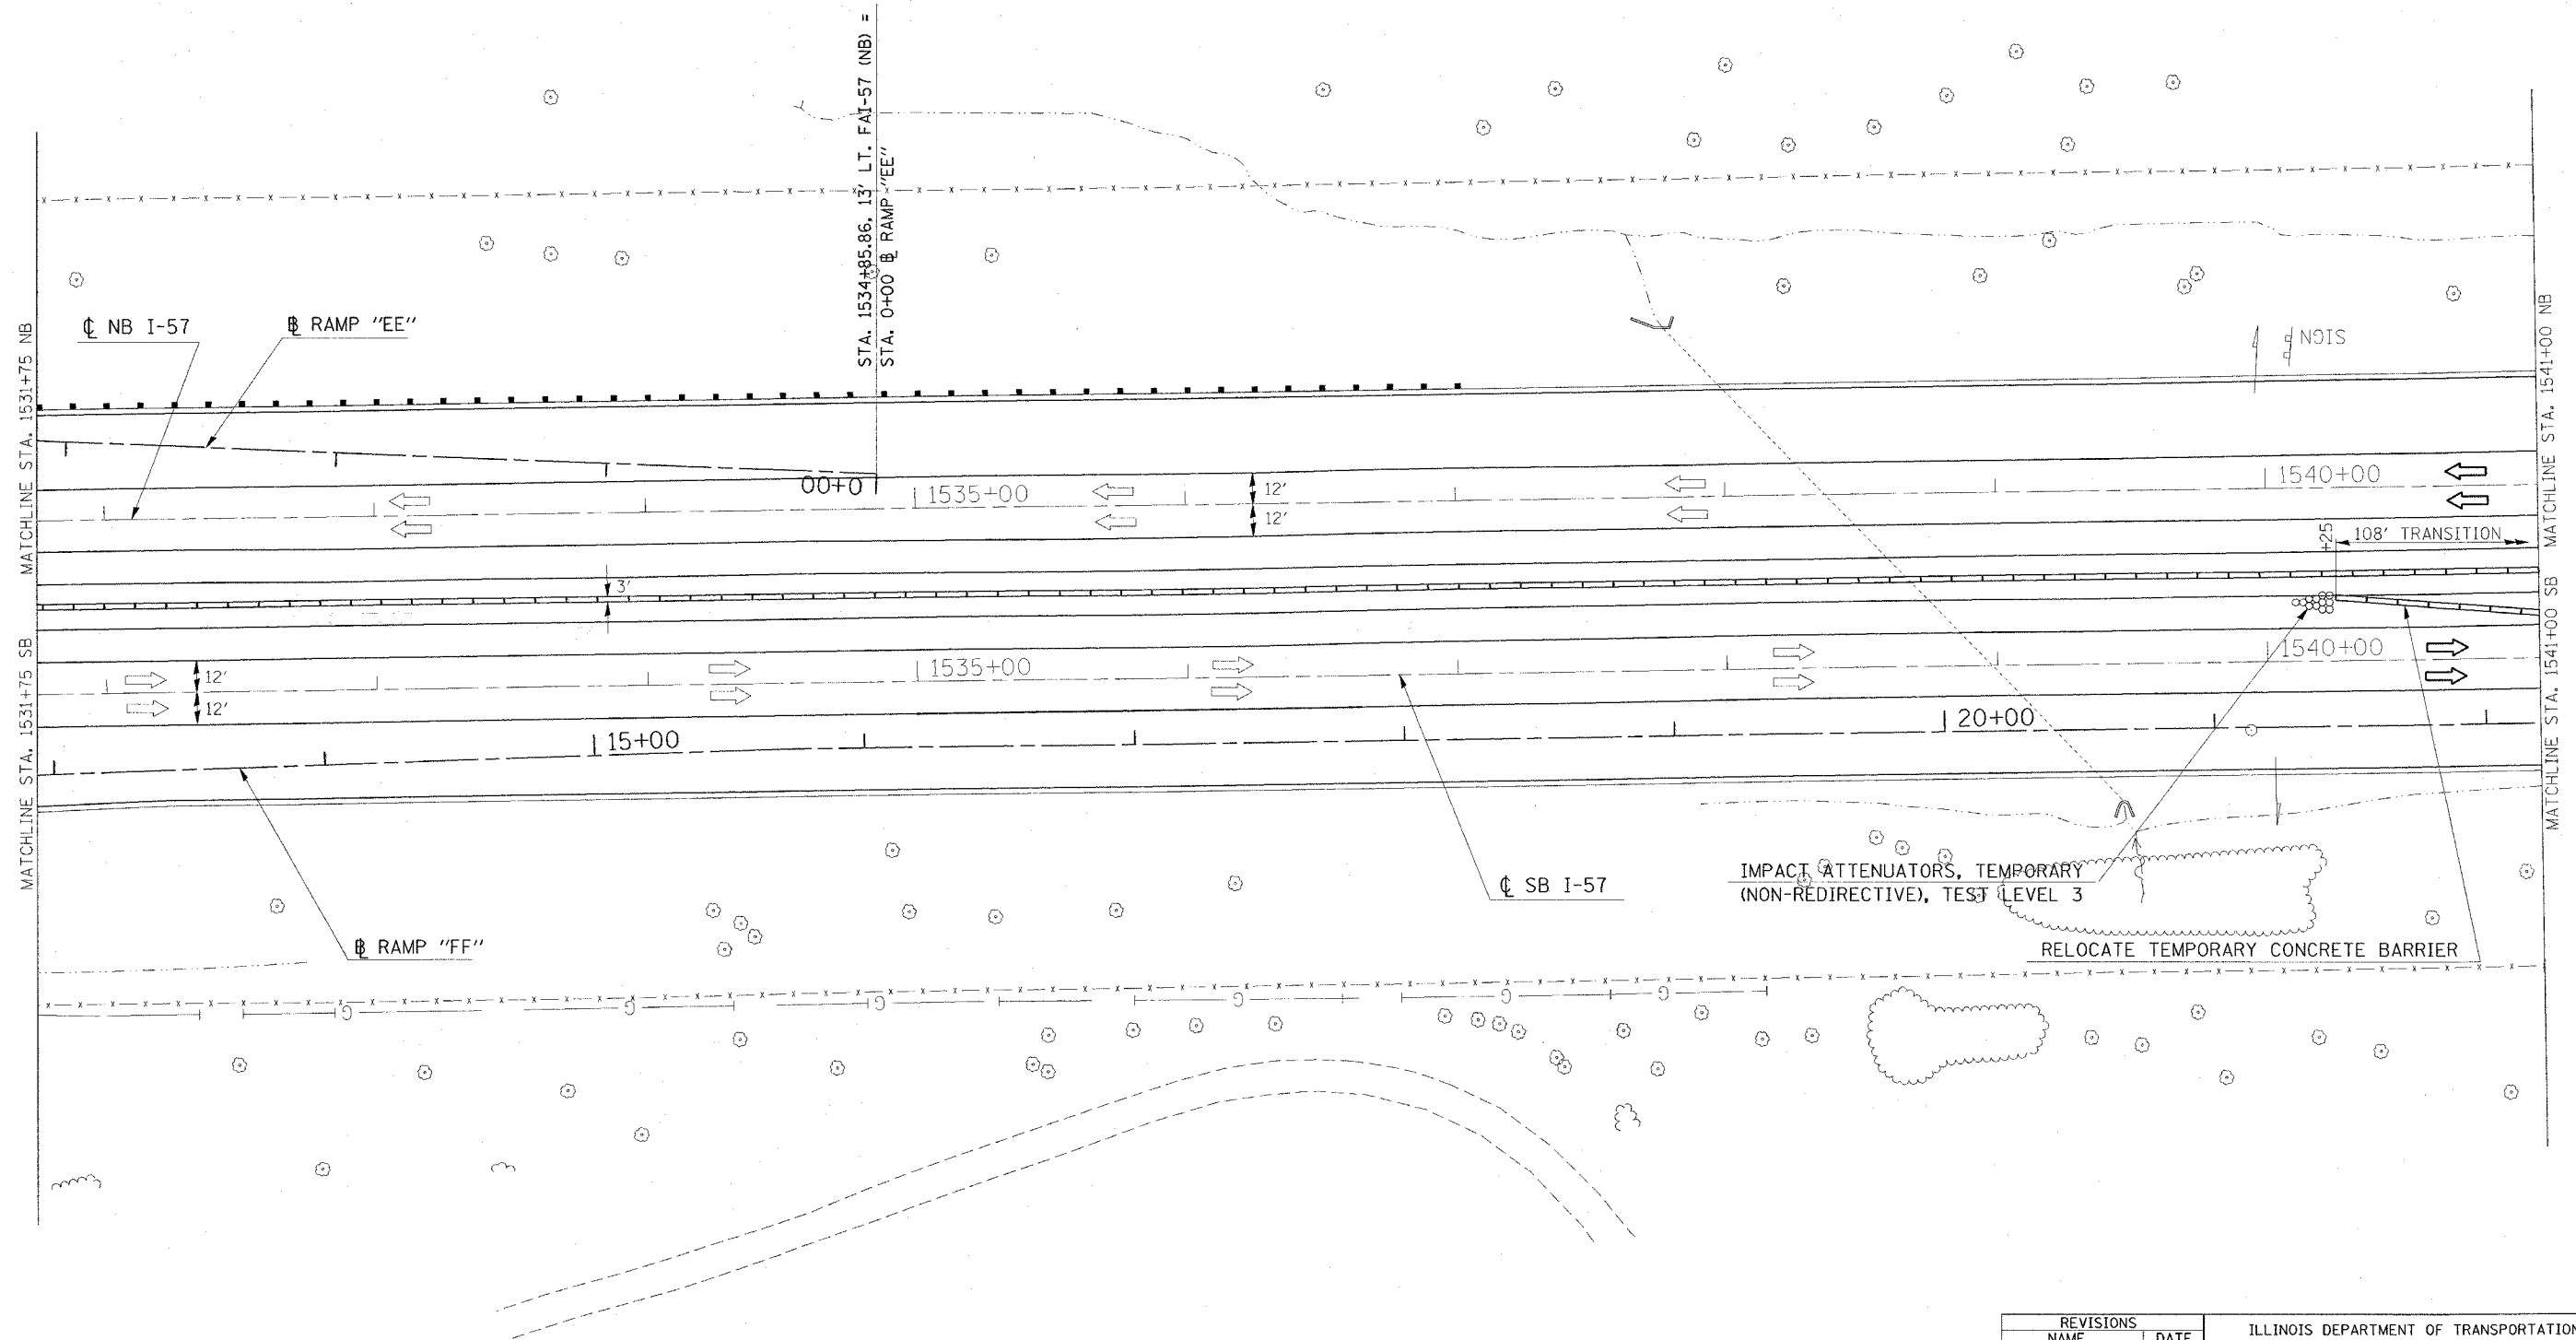

PLOT DATE = 12/6/2006
 FILE NAME = c:\pcc\projects\98282\01\13\57\stage7c.dgn
 PLOT SCALE = 30.0000 / 1" = 30'
 USER NAME = hnsdn

REVISIONS	
NAME	DATE

ILLINOIS DEPARTMENT OF TRANSPORTATION

FAI-57

STAGE 7C

STA. 1531+75 TO STA. 1541+00

SHEET 7 OF 9

SCALE: VERT. APPROX. 30
 HORIZ. DATE

DRAWN BY CNH
 CHECKED BY