
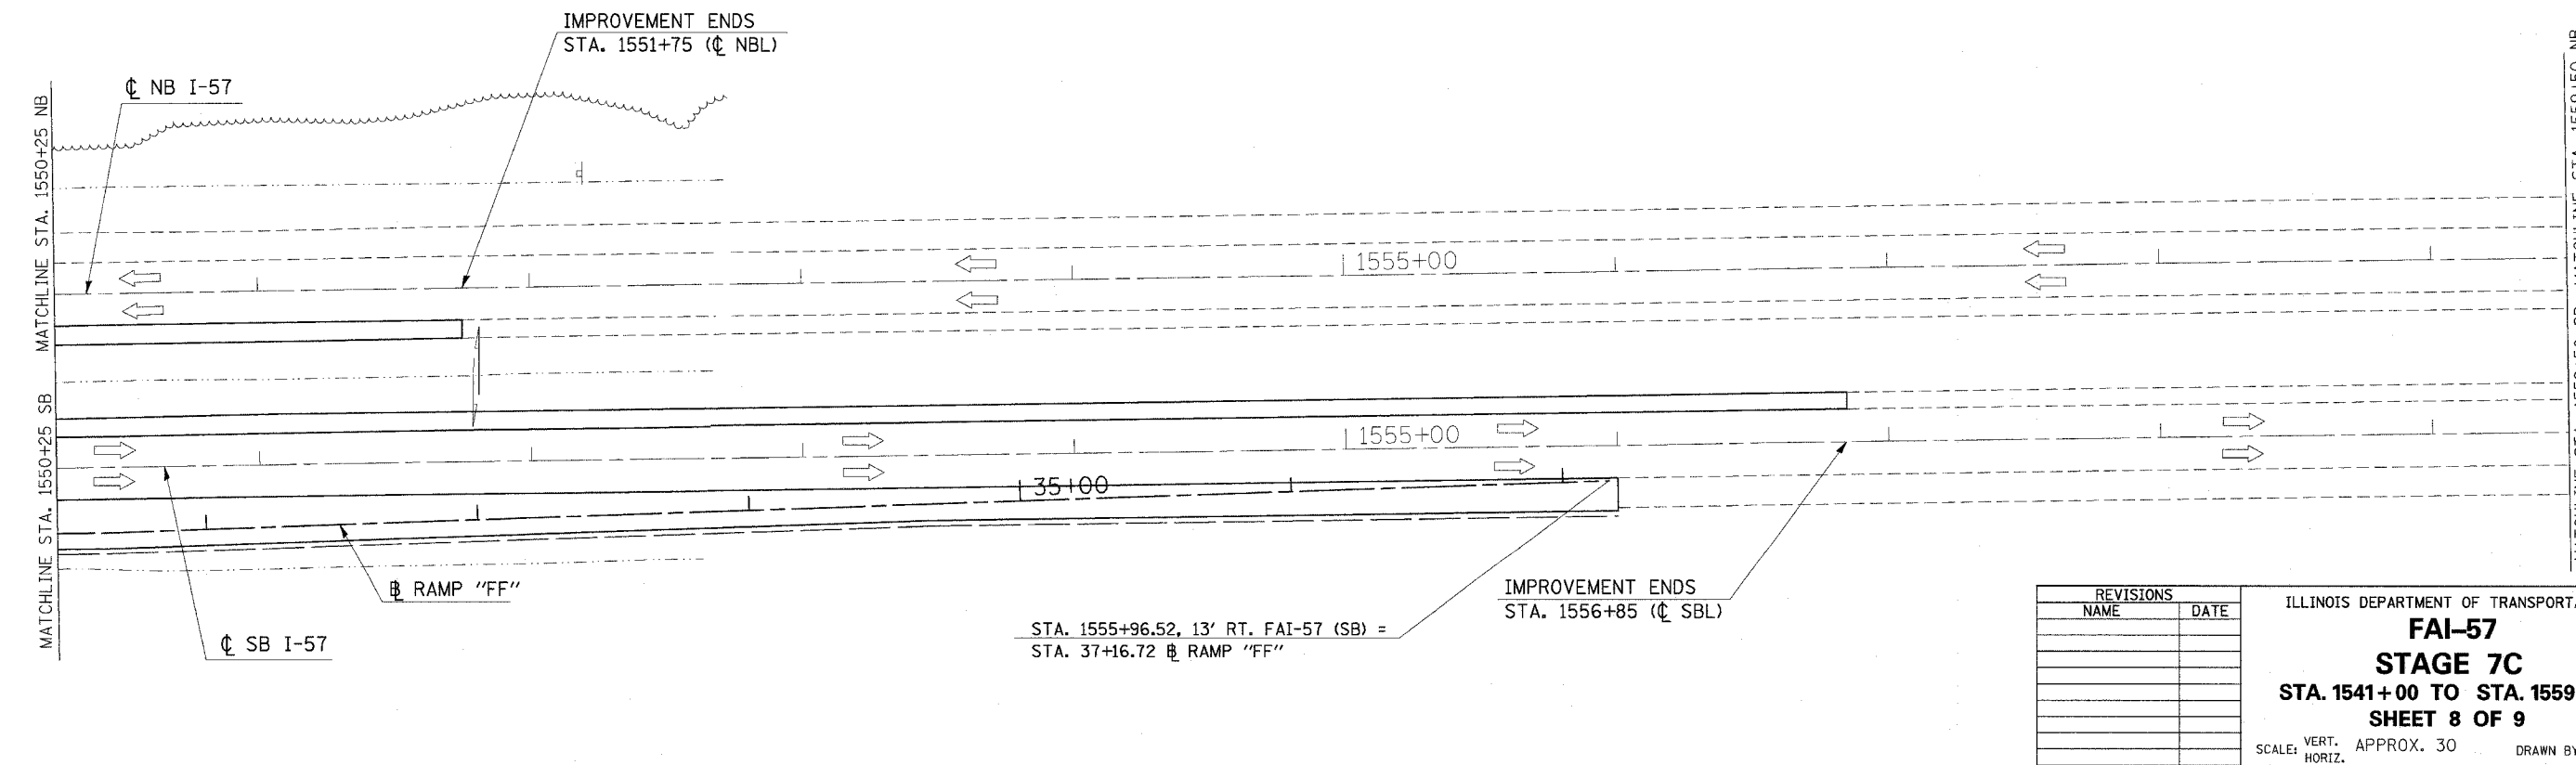


F.A. RTE.	SECTION	COUNTY	TOTAL SHEETS	SHEET NO.
**	**	WILLIAMSON	917	535
STA. TO STA.				
FED. ROAD DIST. NO.	ILLINOIS	FED. AID PROJECT		
		* I-57, & OLD IL 13 (FAU 9629)		
		** (X1-6-2)VB-2, (X1-6)HBK-2		

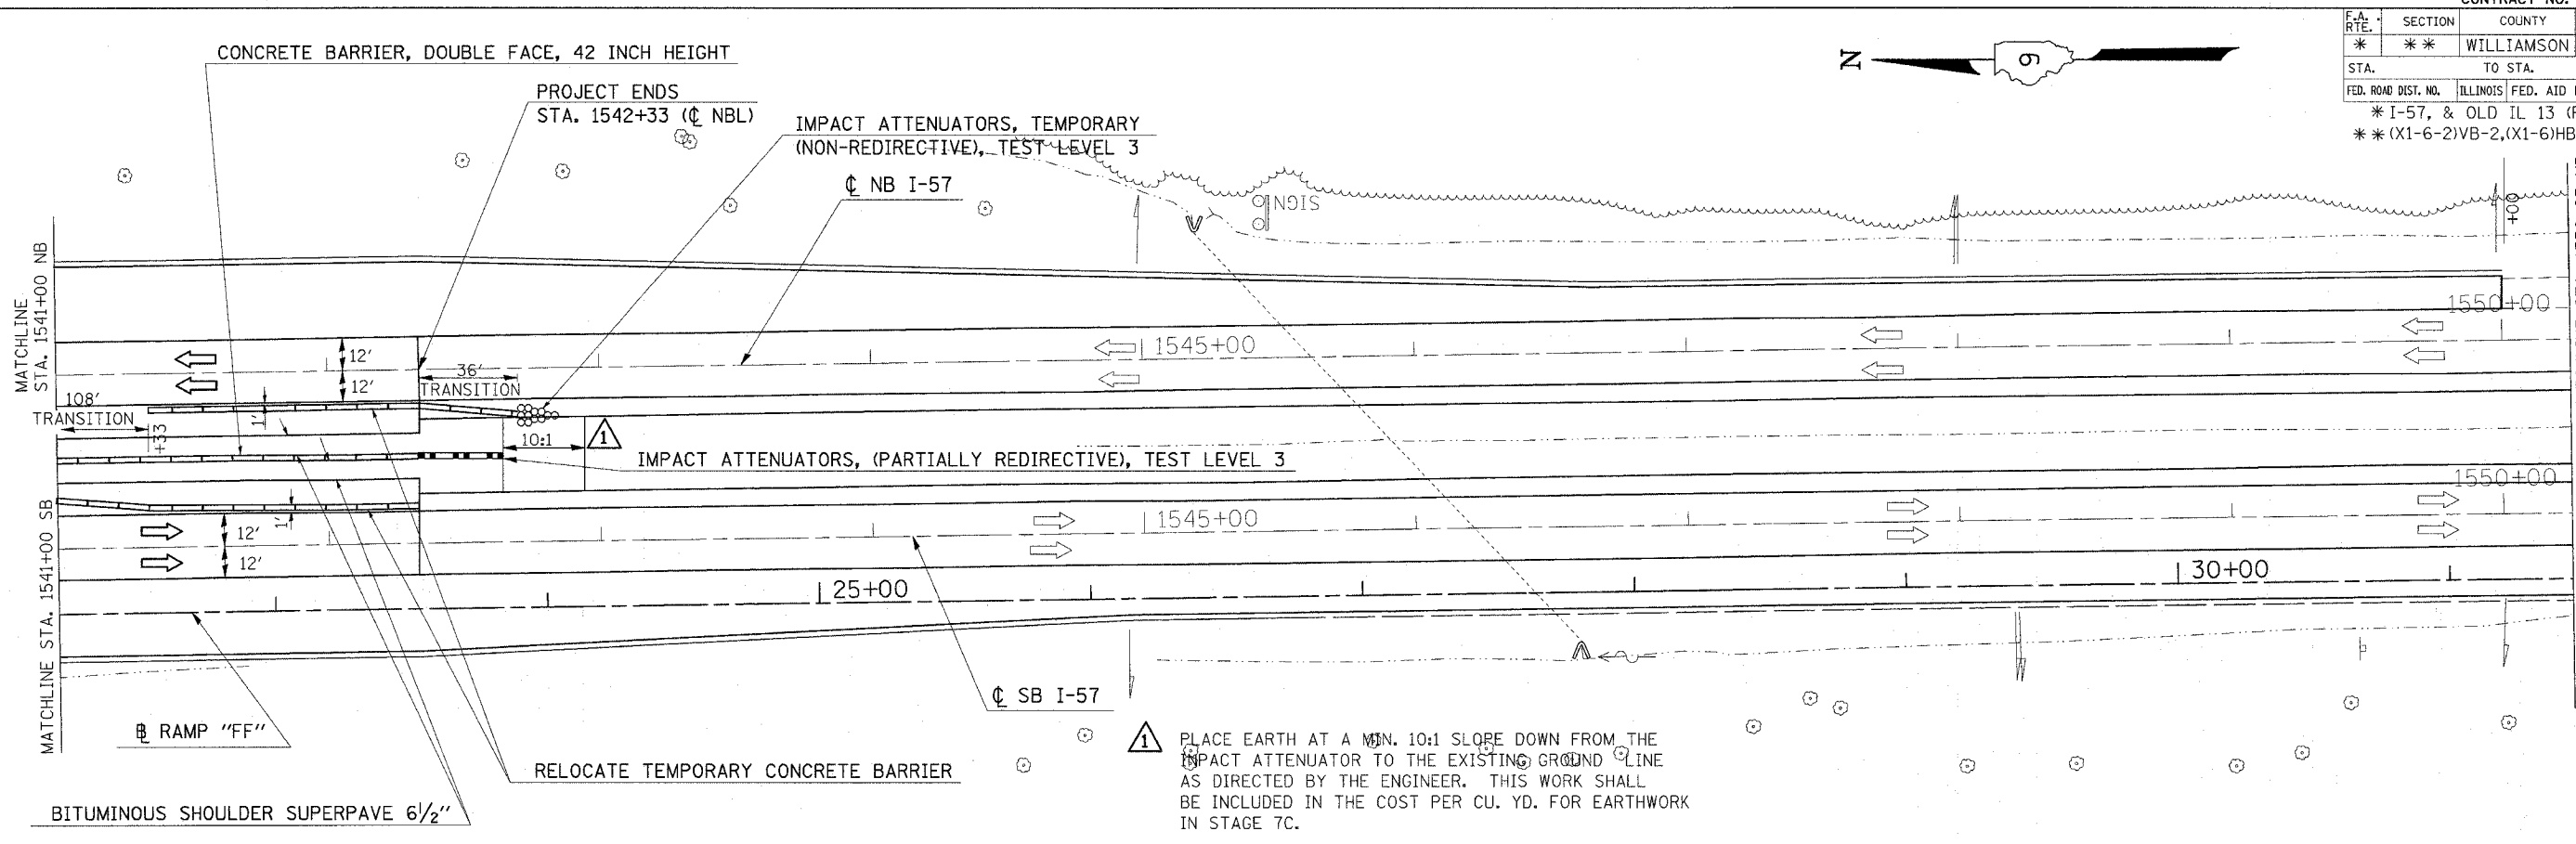

PLOT DATE = 1/16/2007
 FILE NAME = c:\pwork\proj\98950\1541378\stage7c.dgn
 PLOT SCALE = 3/8"=1' / IN.
 USER NAME = hbeardm

REVISIONS	
NAME	DATE

ILLINOIS DEPARTMENT OF TRANSPORTATION

FAI-57

STAGE 7C

STA. 1541+00 TO STA. 1559+50

SHEET 8 OF 9

SCALE: VERT. APPROX. 30
 HORIZ. DATE
 DRAWN BY CNH
 CHECKED BY