


F.A. RTE.	SECTION	COUNTY	TOTAL SHEETS	SHEET NO.
*	**	WILLIAMSON	917	551
STA. 1511+00.0000 TO STA. 1512+00.0000				
FED. ROAD DIST. NO. ILLINOIS FED. AID PROJECT				
* I-57, & OLD IL 13 (FAU 9629)				480
** 0X1-6-21VB-2, XI-6/IBX-2				

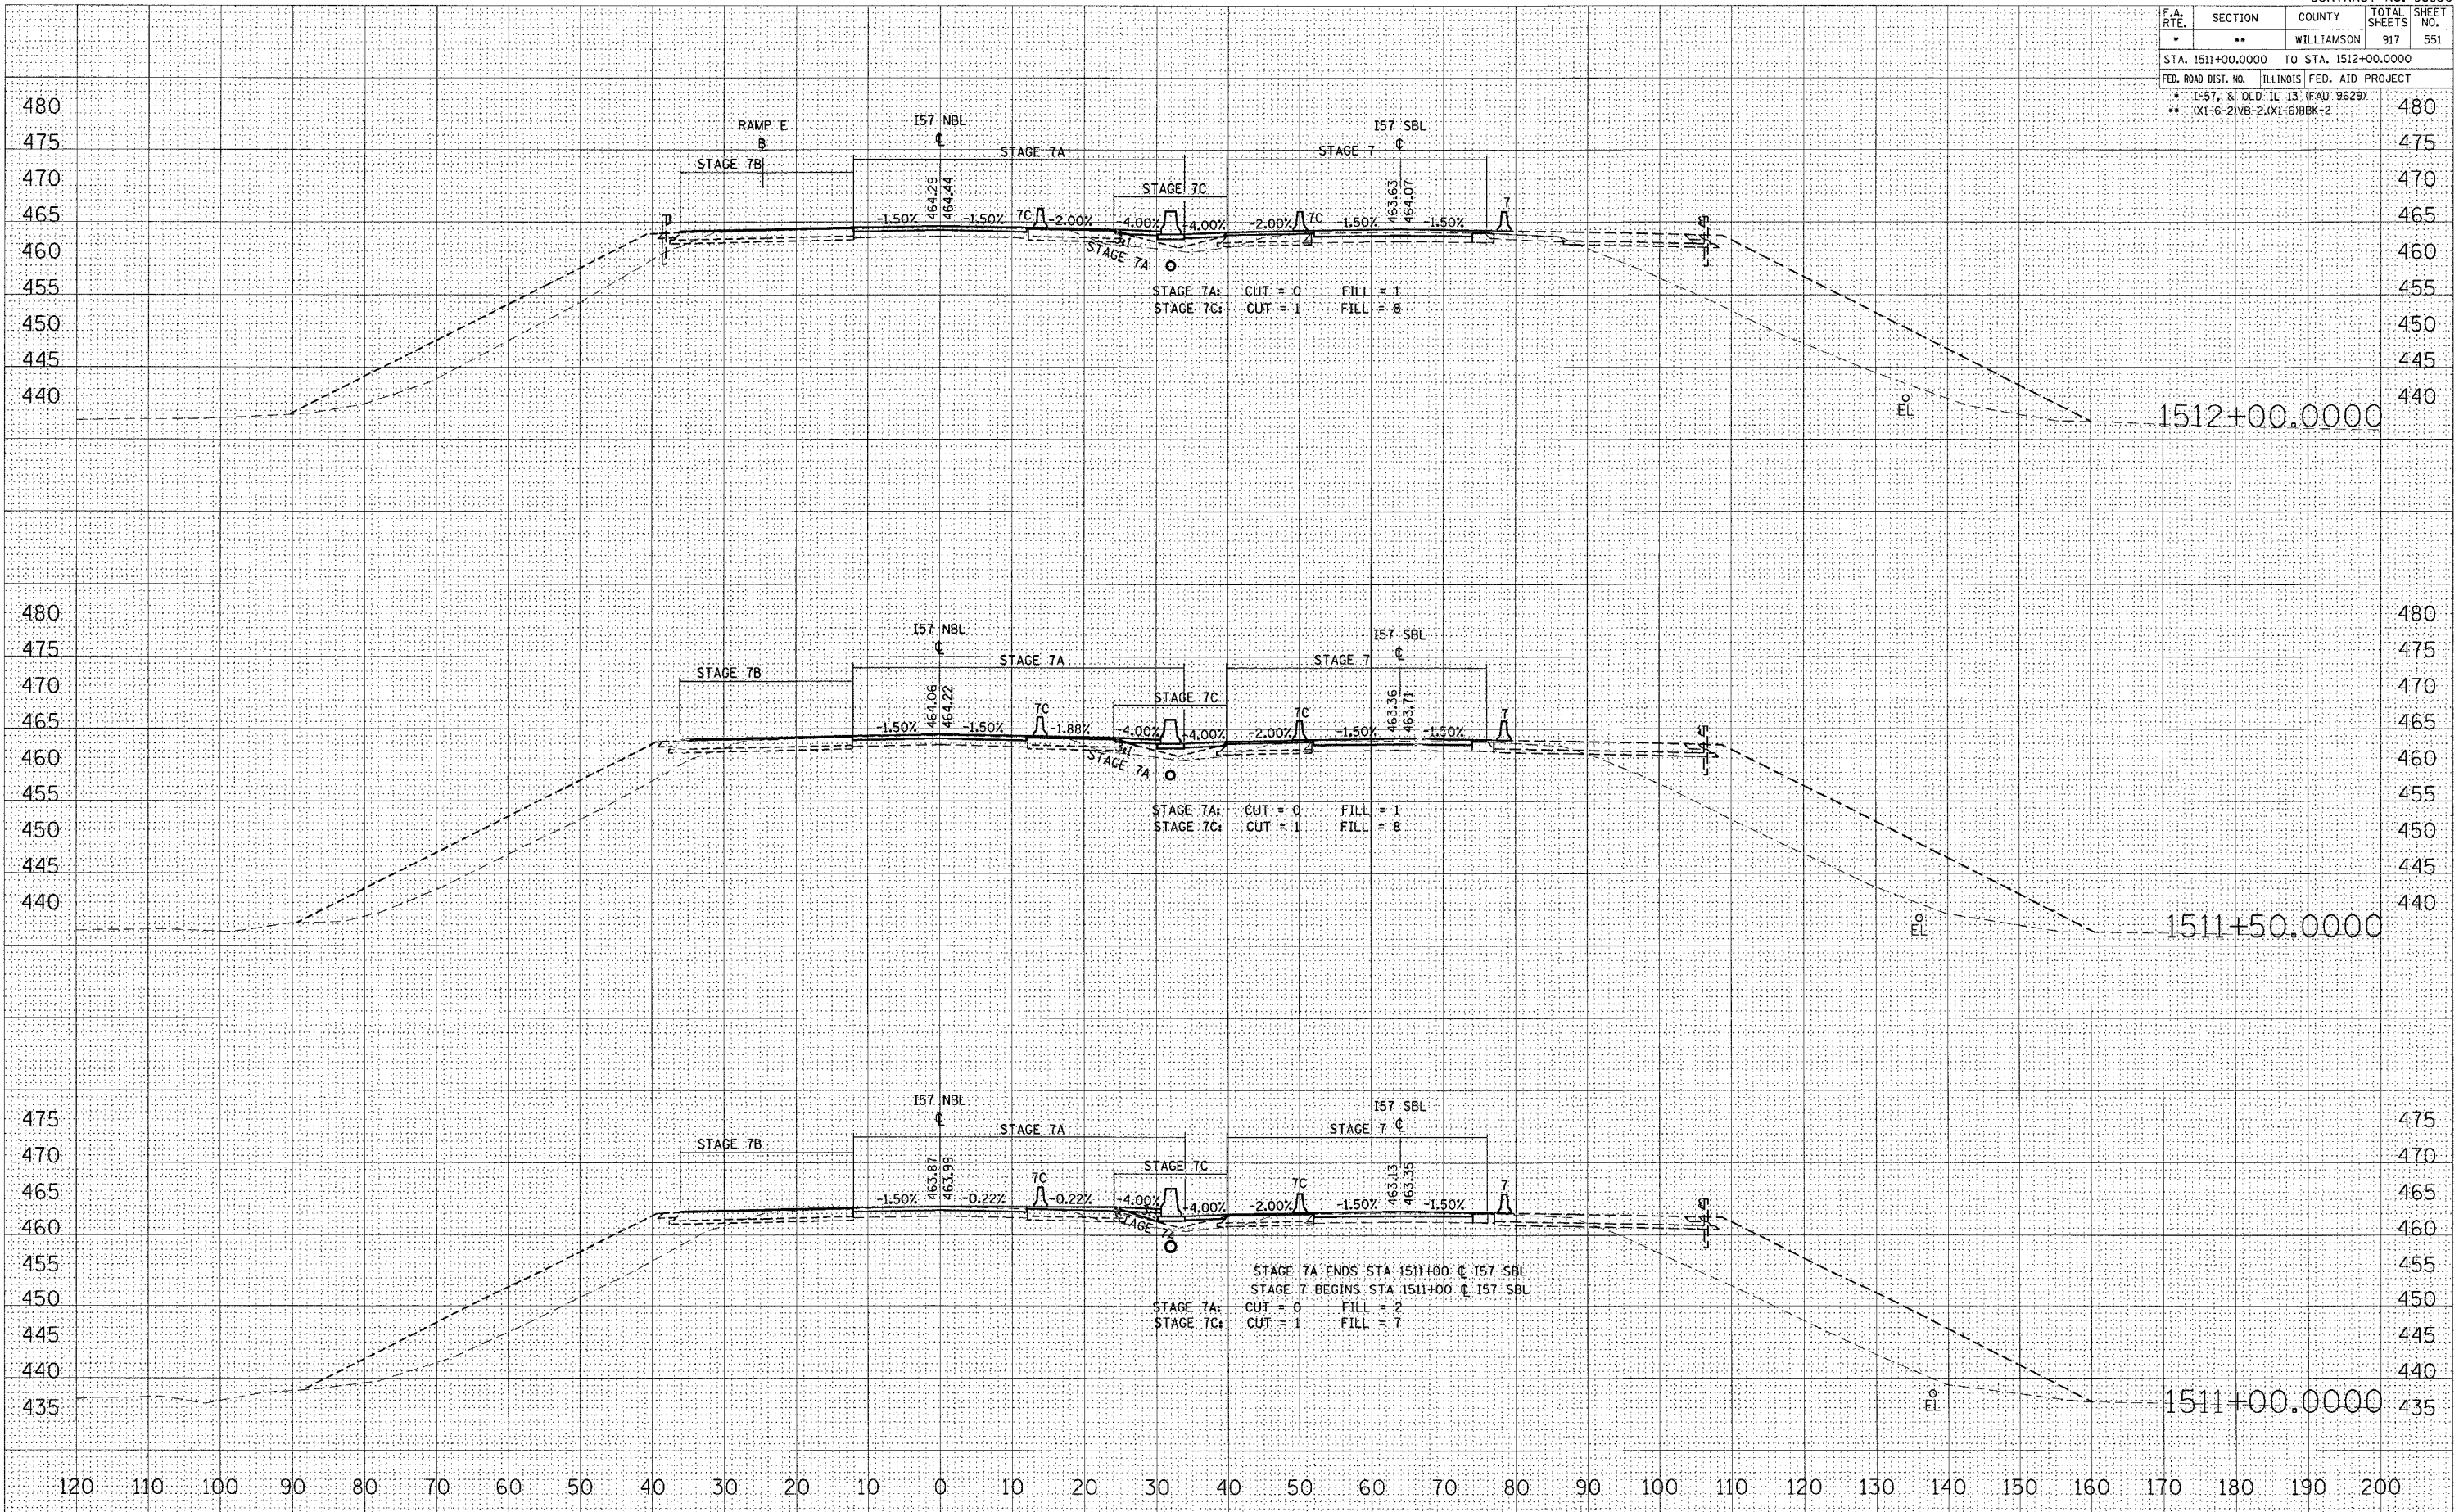

DATE: _____
 BY: _____
 SURVEYED: _____
 PLOTTED: _____
 CHECKED: _____
 NO. _____

DATE: _____
 BY: _____
 SURVEYED: _____
 PLOTTED: _____
 CHECKED: _____
 NO. _____

DATE = 10/25/2006
 FILE NAME = I57 NBL STAGE 7A, 7B & 7C
 PLOT SCALE = 1/8" = 100'-0"
 USER NAME = lavendrbba

STA 1511+00.0000 TO STA 1512+00.0000 I57 NBL STAGE 7, 7A, 7B & 7C