


F.A. RTE.	SECTION	COUNTY	TOTAL SHEETS	SHEET NO.
*	**	WILLIAMSON	917	564
STA. 1528+00.0000 TO STA. 1529+00.0000				
FED. ROAD DIST. NO. ILLINOIS FED. AID PROJECT				
* I-57, & OLD I.C. 13 (FAJ 9629)				
** 0X1-6-21VB-2,0X1-6HKB-2				

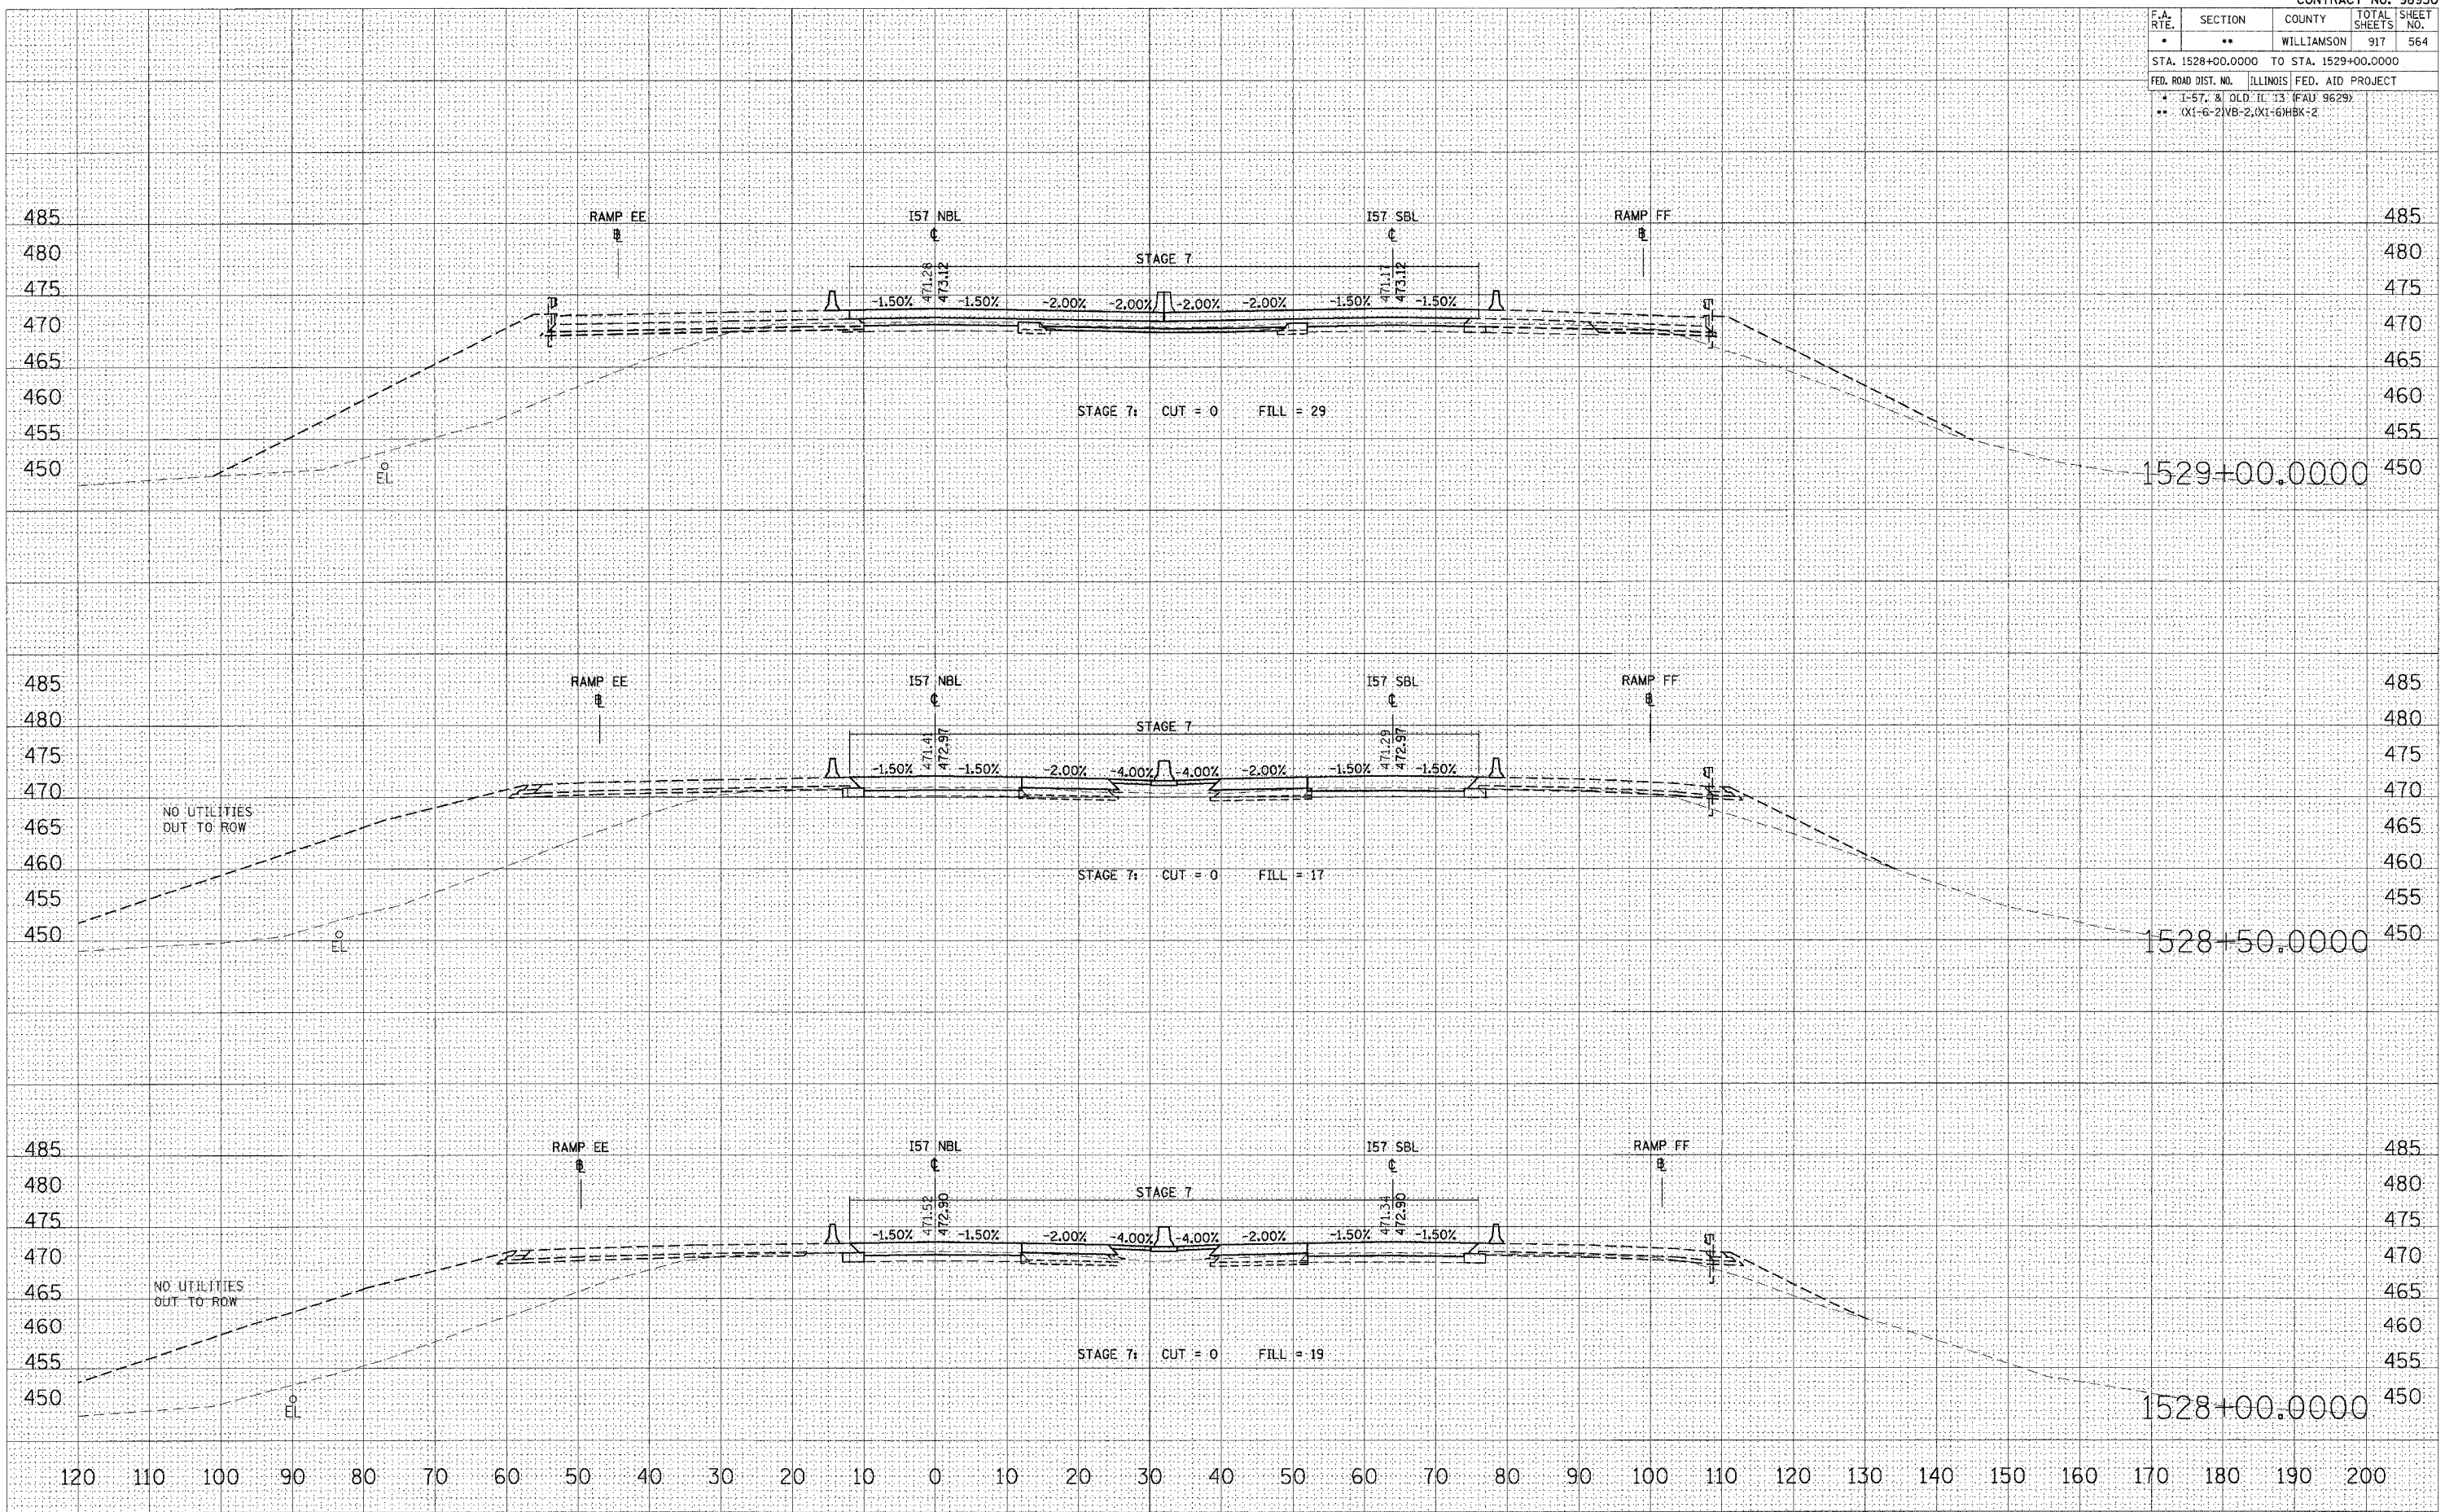

DATE	
BY	
FINAL SURVEY	
PLOTTED	
NOTE BOOK	
AREAS CHECKED	
NO.	

DATE	
BY	
ORIGINAL SURVEY	
PLOTTED	
NOTE BOOK	
AREAS CHECKED	
NO.	

PLOT DATE = 12/12/2006
 PLOT SCALE = 1/8"=1'-0"
 USER NAME = leftwashed

STA 1528+00.0000 TO STA 1529+00.0000 I57 NBL STAGE 7, 7A, 7B & 7C