


F.A. RTE.	SECTION	COUNTY	TOTAL SHEETS	SHEET NO.
*	**	WILLIAMSON	917	567
STA. 1532+50.0000 TO STA. 1533+50.0000				
FED. ROAD DIST. NO. ILLINOIS FED. AID PROJECT				
* 1-57, & OLD I.C. 13 (FAI) 96291				
** 0X1-6-21VB-2,0X1-61HBK-2				

BY	DATE
FINI	SURVEYED
SURET	PLOTTED
NOTE BOOK	TEMPLATE
NO.	AREAS CHECKED

BY	DATE
ORIGINAL	SURVEYED
SURET	PLOTTED
NOTE BOOK	TEMPLATE
NO.	AREAS CHECKED

PLOT DATE = 12/12/2006
 PLOT SCALE = 1/4" = 100'-0"
 USER NAME = jefwachd

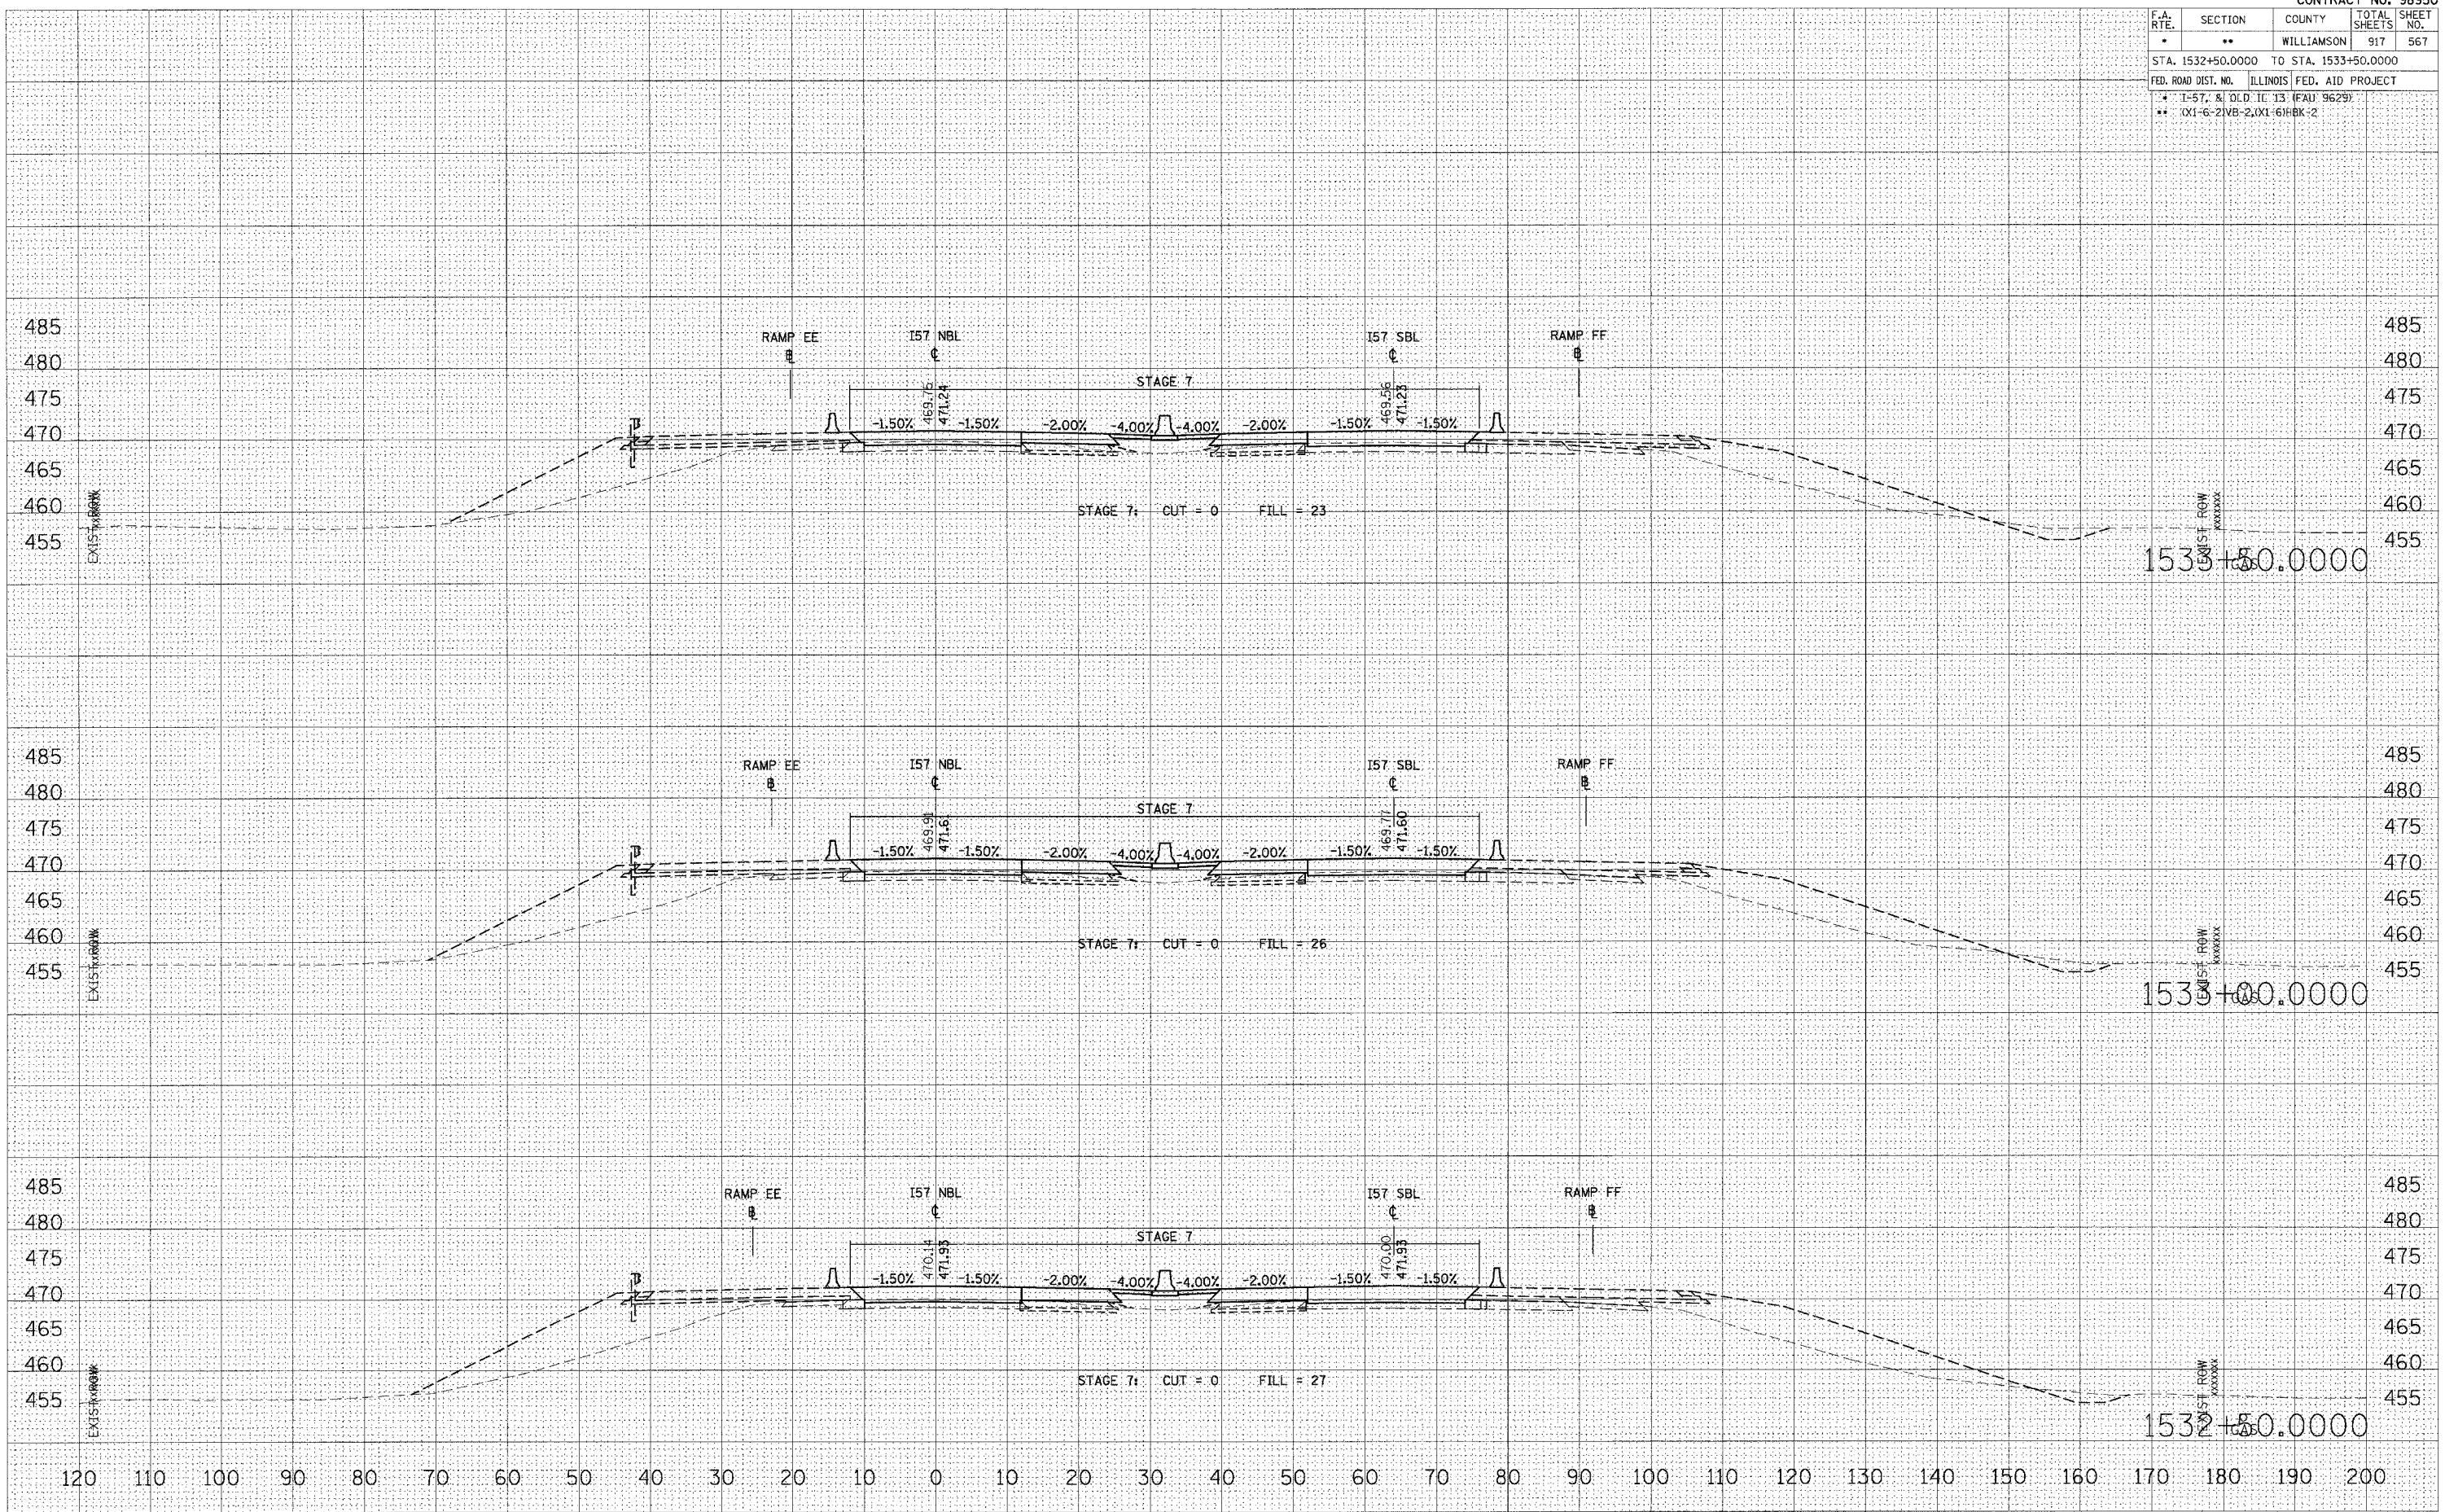

STA 1532+50.0000 TO STA 1533+50.0000 I57 NBL STAGE 7, 7A, 7B & 7C