


F.A. RTE.	SECTION	COUNTY	TOTAL SHEETS	SHEET NO.
•	••	WILLIAMSON	917	568
STA. 1534+00.0000 TO STA. 1535+00.0000				
FED. ROAD DIST. NO. ILLINOIS FED. AID PROJECT				
• I-57, & DLD. IL. 13. (FAU 3629)				
•• (X1-6-2)VB-2,(X1-6)HBK-2				

DATE	BY

DATE	BY

ORIGINAL SURVEY PLOTTED  
 SURVEY PLOTTED  
 PLOT SCALE = 1" = 100'  
 USER NAME = jrf  
 PLOT DATE = 12/13/2006  
 W:\02282\1413\157\157\157.dwg  
 USER NAME = jrf

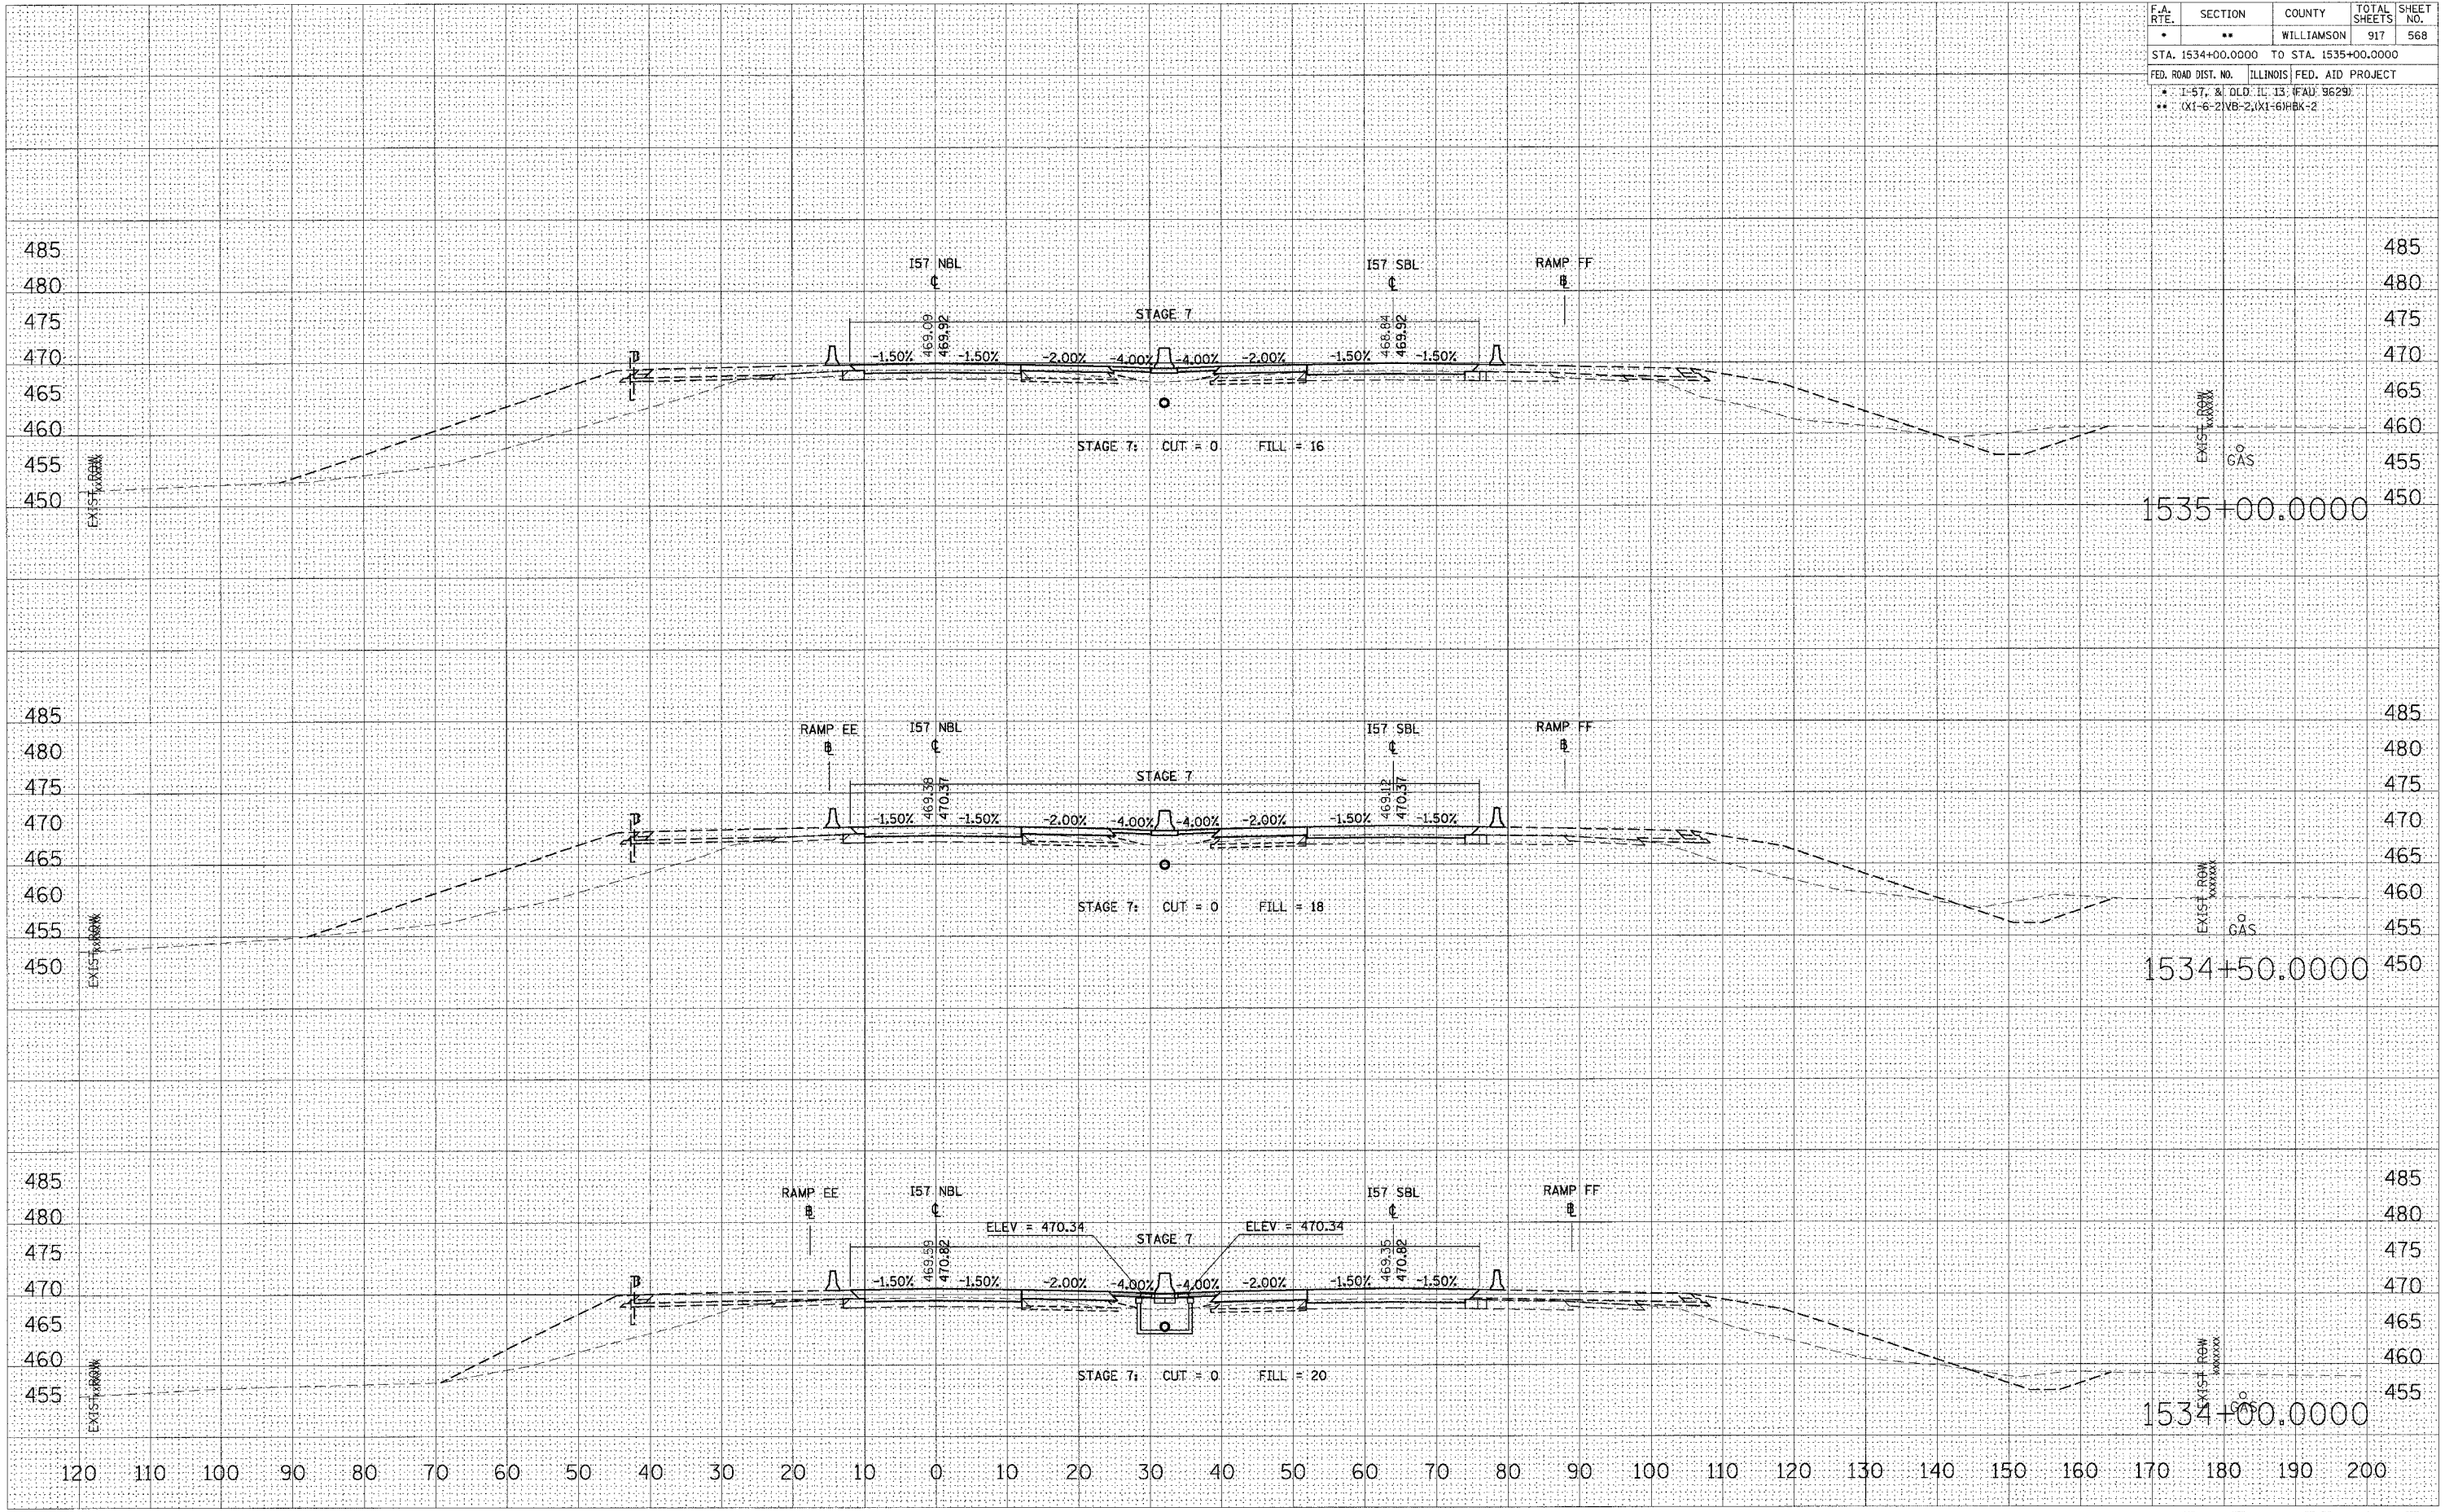

STA 1534+00.0000 TO STA 1535+00.0000 I57 NBL STAGE 7, 7A, 7B & 7C