

F.A. RTE.	SECTION	COUNTY	TOTAL SHEETS	SHEET NO.
•	••	WILLIAMSON	917	569

STA. 1535+50.0000 TO STA. 1536+50.0000

FED. ROAD DIST. NO. ILLINOIS FED. AID PROJECT

• I-57, & OLD IL 13 (FAU 9629)
 •• OX1-6-21VB-2, XI-6/HBK-2


DATE	BY

FINAL SURVEY PLOTTED TEMPLATE AREAS CHECKED

DATE	BY

ORIGINAL SURVEY PLOTTED TEMPLATE AREAS CHECKED

PLOT DATE = 12/13/2006
 PLOT SCALE = 1/4"=100'
 USER NAME = jrf

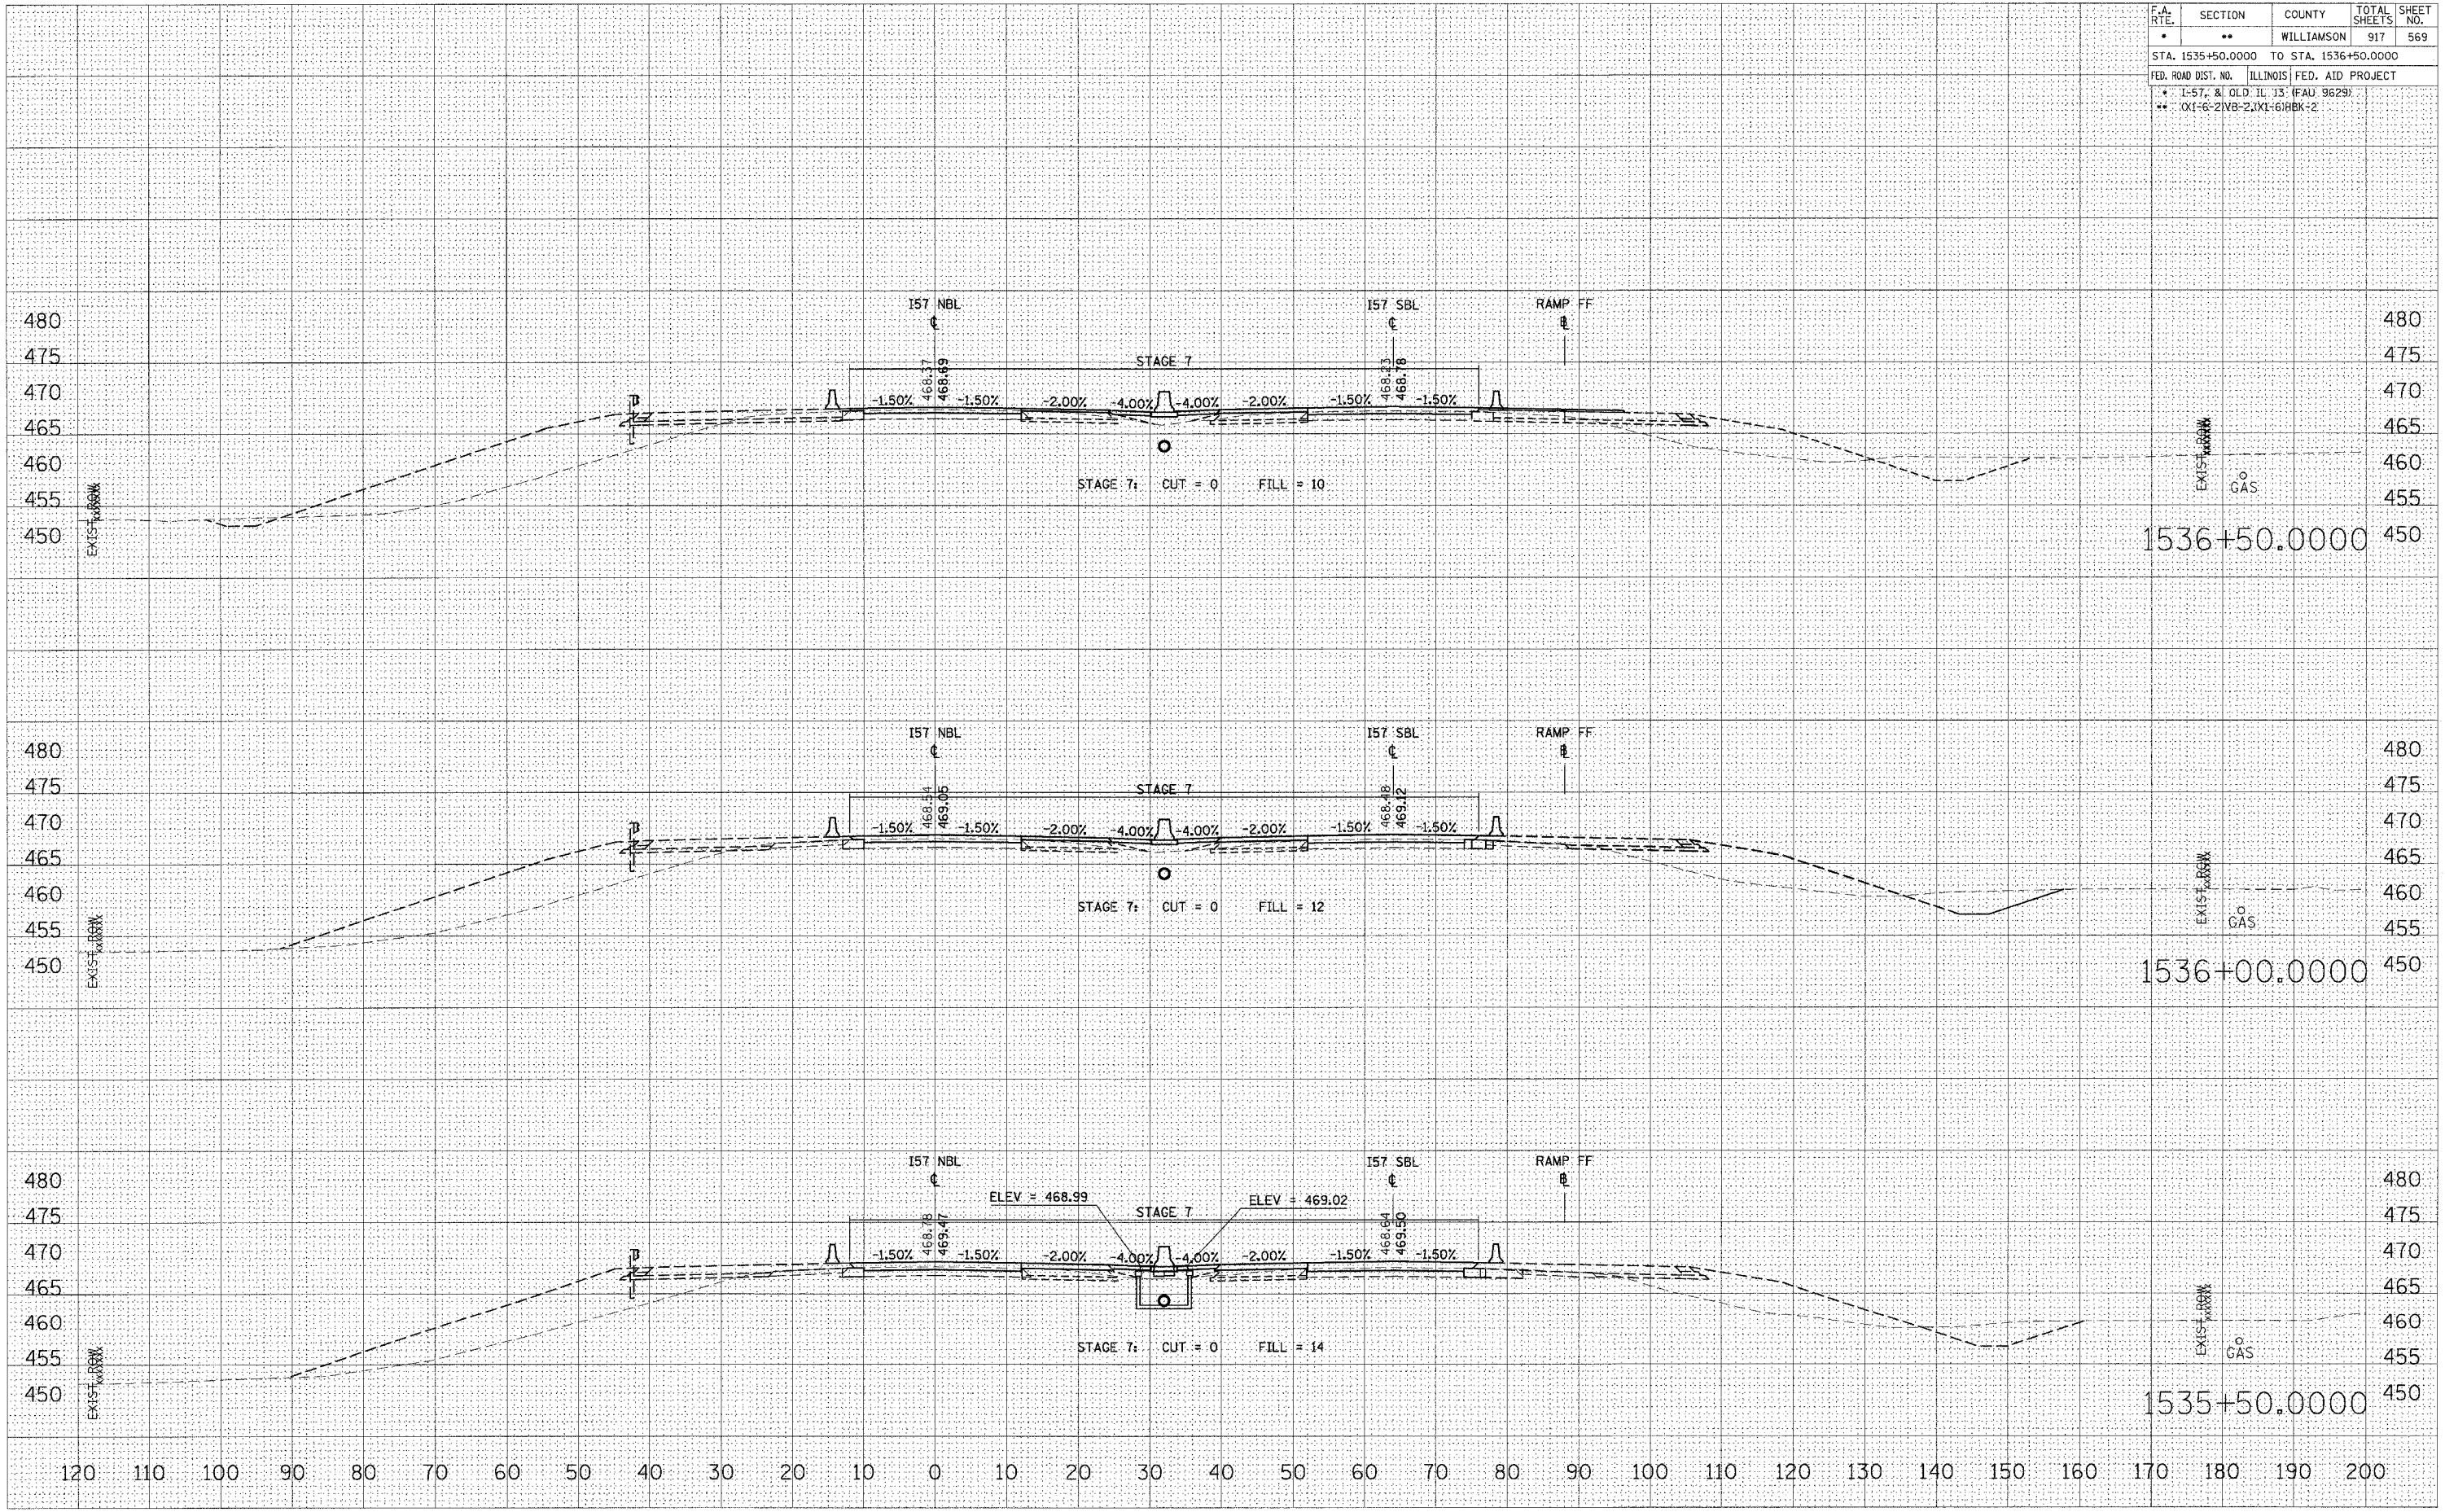

STA 1535+50.0000 TO STA 1536+50.0000 I57 NBL STAGE 7, 7A, 7B & 7C