

F.A. RTE.	SECTION	COUNTY	TOTAL SHEETS	SHEET NO.
*	**	WILLIAMSON	917	571
STA. 1538+00.0000 TO STA. 1539+00.0000				
FED. ROAD DIST. NO. ILLINOIS FED. AID PROJECT				
* I-57, & OLD IL. 13 (FAD 9629)				
** (X1-6-2)VB-2,(X1-6)HBK-2				

DATE	BY

NO.	AREAS CHECKED

NO.	TEMPLATES

NO.	PLOTTED

NO.	SURVEYED

NO.	FINAL SURVEY

DATE	BY

NO.	AREAS CHECKED

NO.	TEMPLATES

NO.	PLOTTED


  

NO.	SURVEYED

NO.	FINAL SURVEY

PLOT DATE = 12/12/2006  
FILE NAME = c:\pwork\98950\2602\old\31\temp\98950\7p\98950.dwg  
USER NAME = jefward

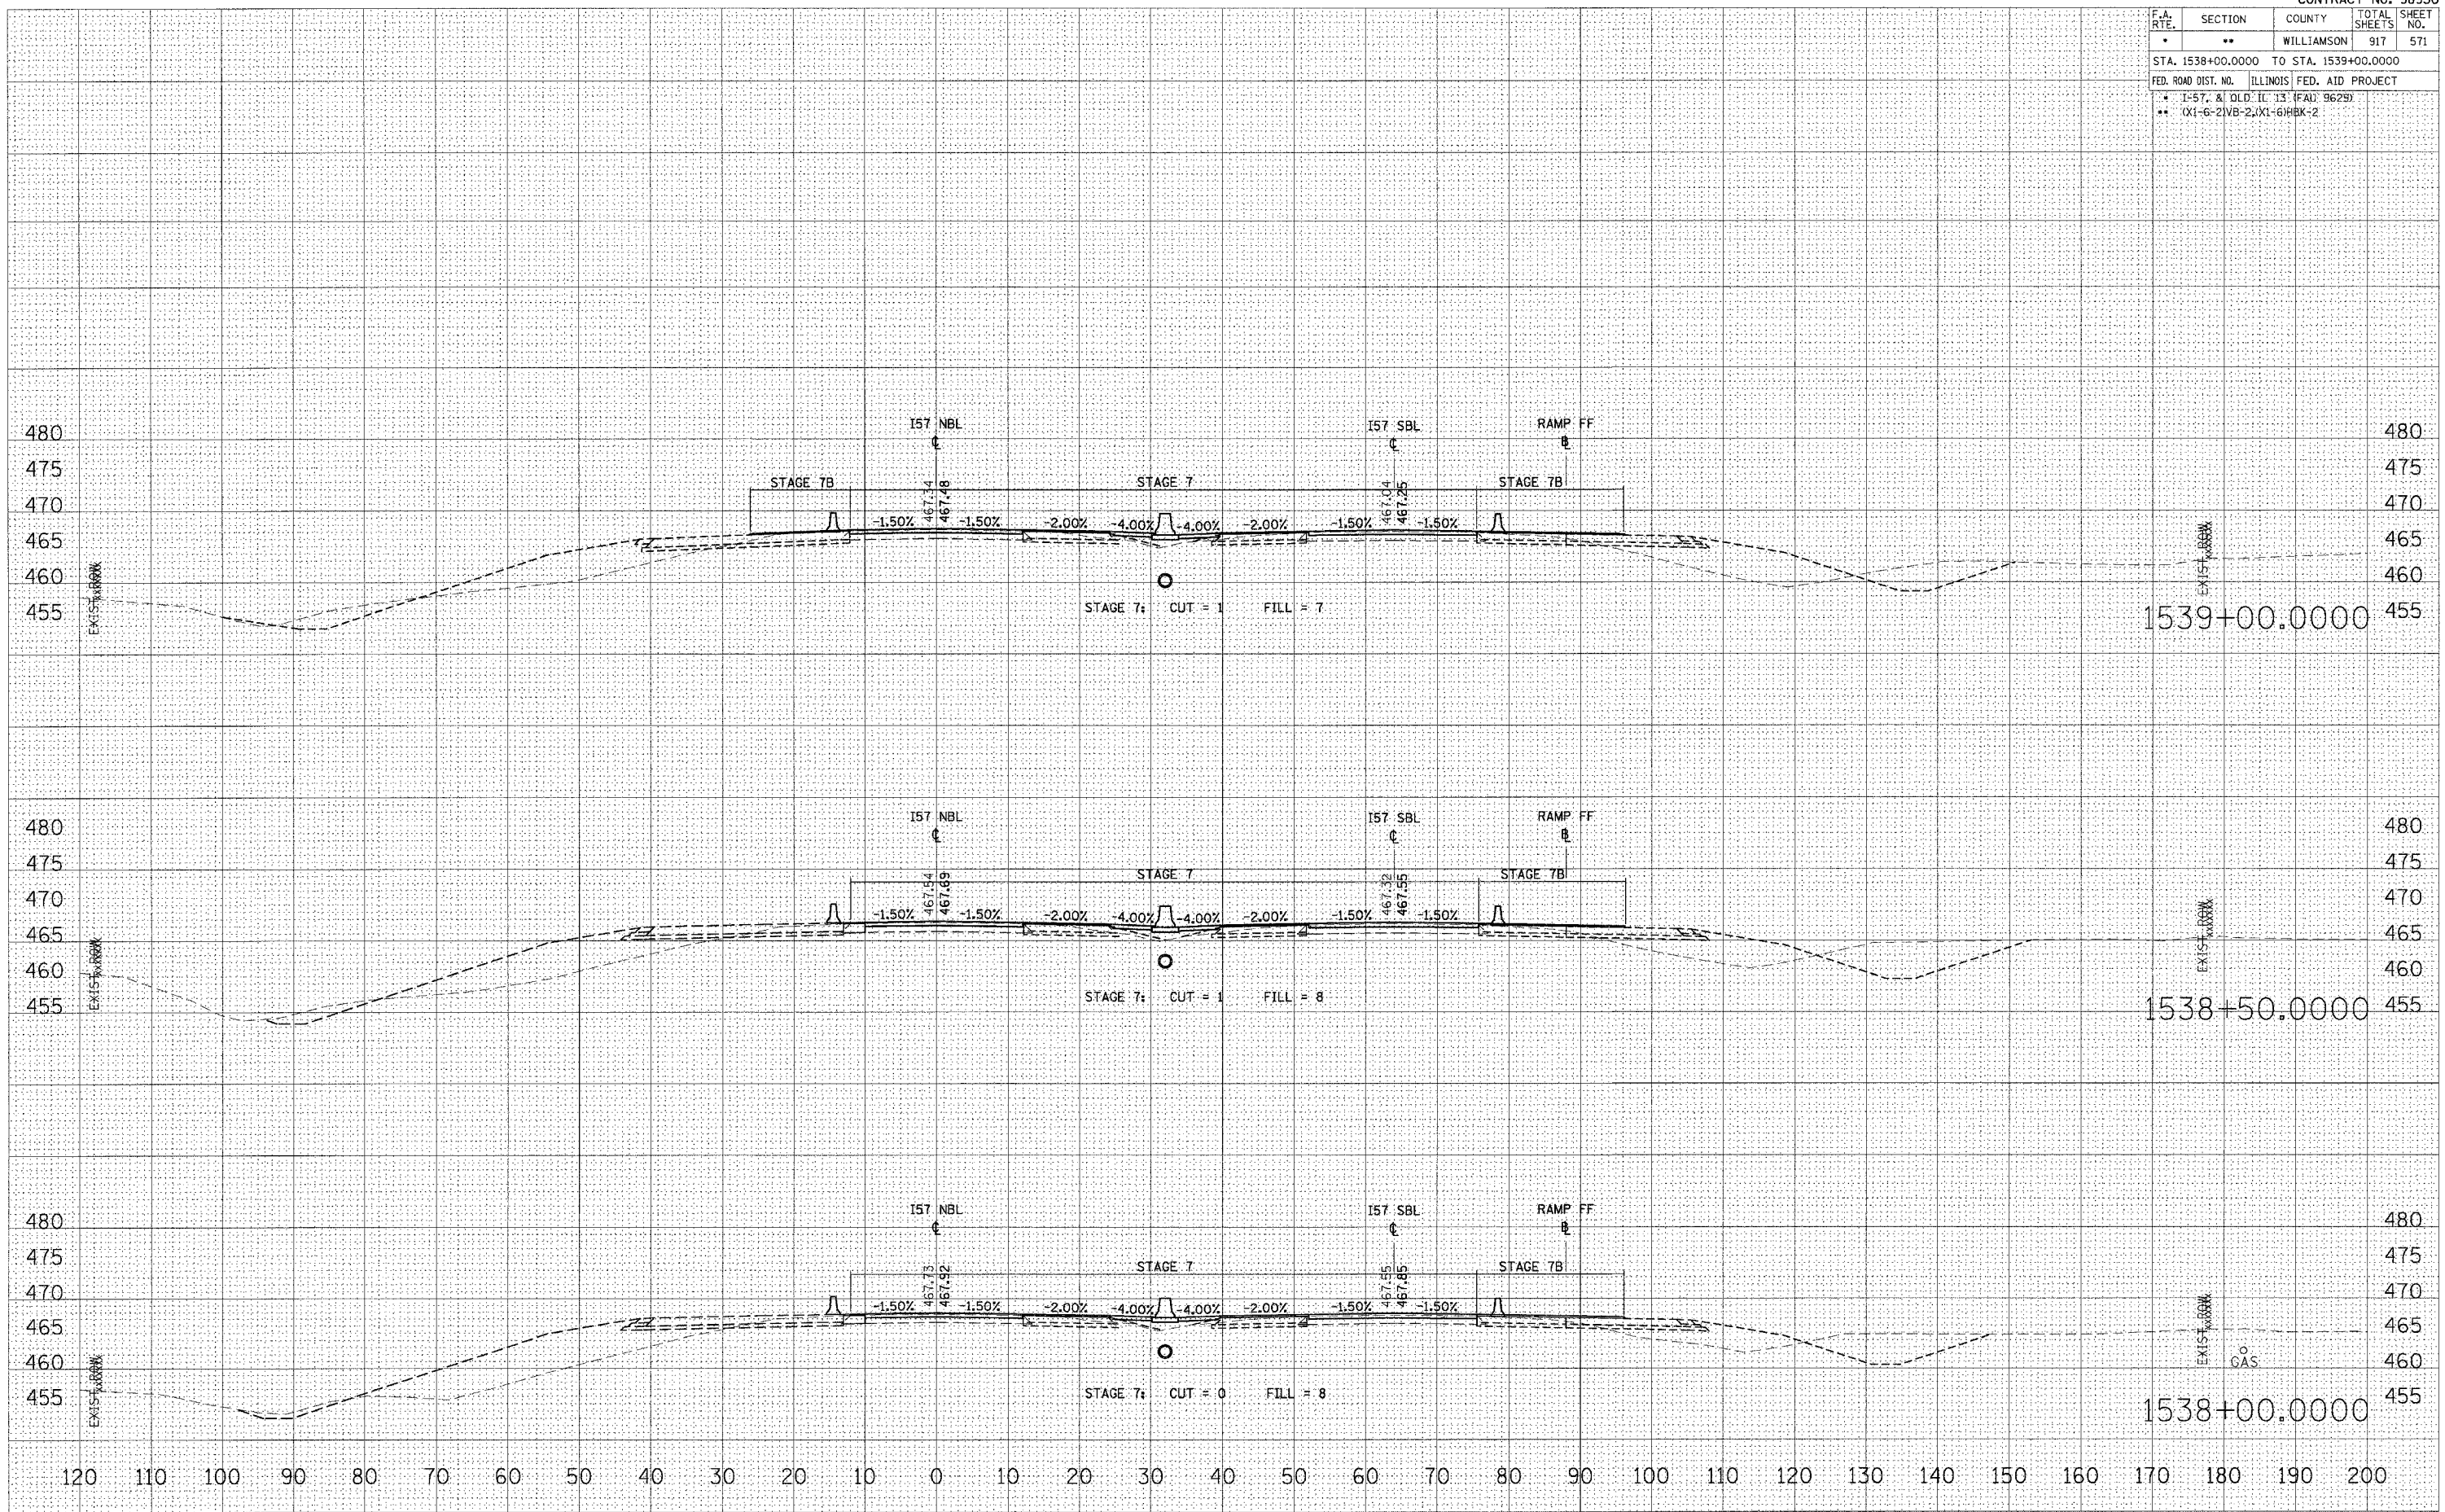

STA 1538+00.0000 TO STA 1539+00.0000 I57 NBL STAGE 7, 7A, 7B & 7C