


F.A. RTE.	SECTION	COUNTY	TOTAL SHEETS	SHEET NO.
*	**	WILLIAMSON	917	572
STA. 1539+45.5927 TO STA. 1540+00.0000				
FED. ROAD DIST. NO. ILLINOIS FED. AID PROJECT				
* 1-57, 8, OLD. ILL. 13, (FAL. 9629)				
** (X1-6-2)VB-2,(X1-6)HBK-2				

FINAL SURVEY	DATE
BY	
NO.	
AREAS CHECKED	

ORIGINAL SURVEY	DATE
BY	
NO.	
AREAS CHECKED	

PLOT DATE = 12/12/2006
 FILE NAME = G:\temp\98950\1539+45.5927\temp\98950\98950.dwg
 USER NAME = jrt

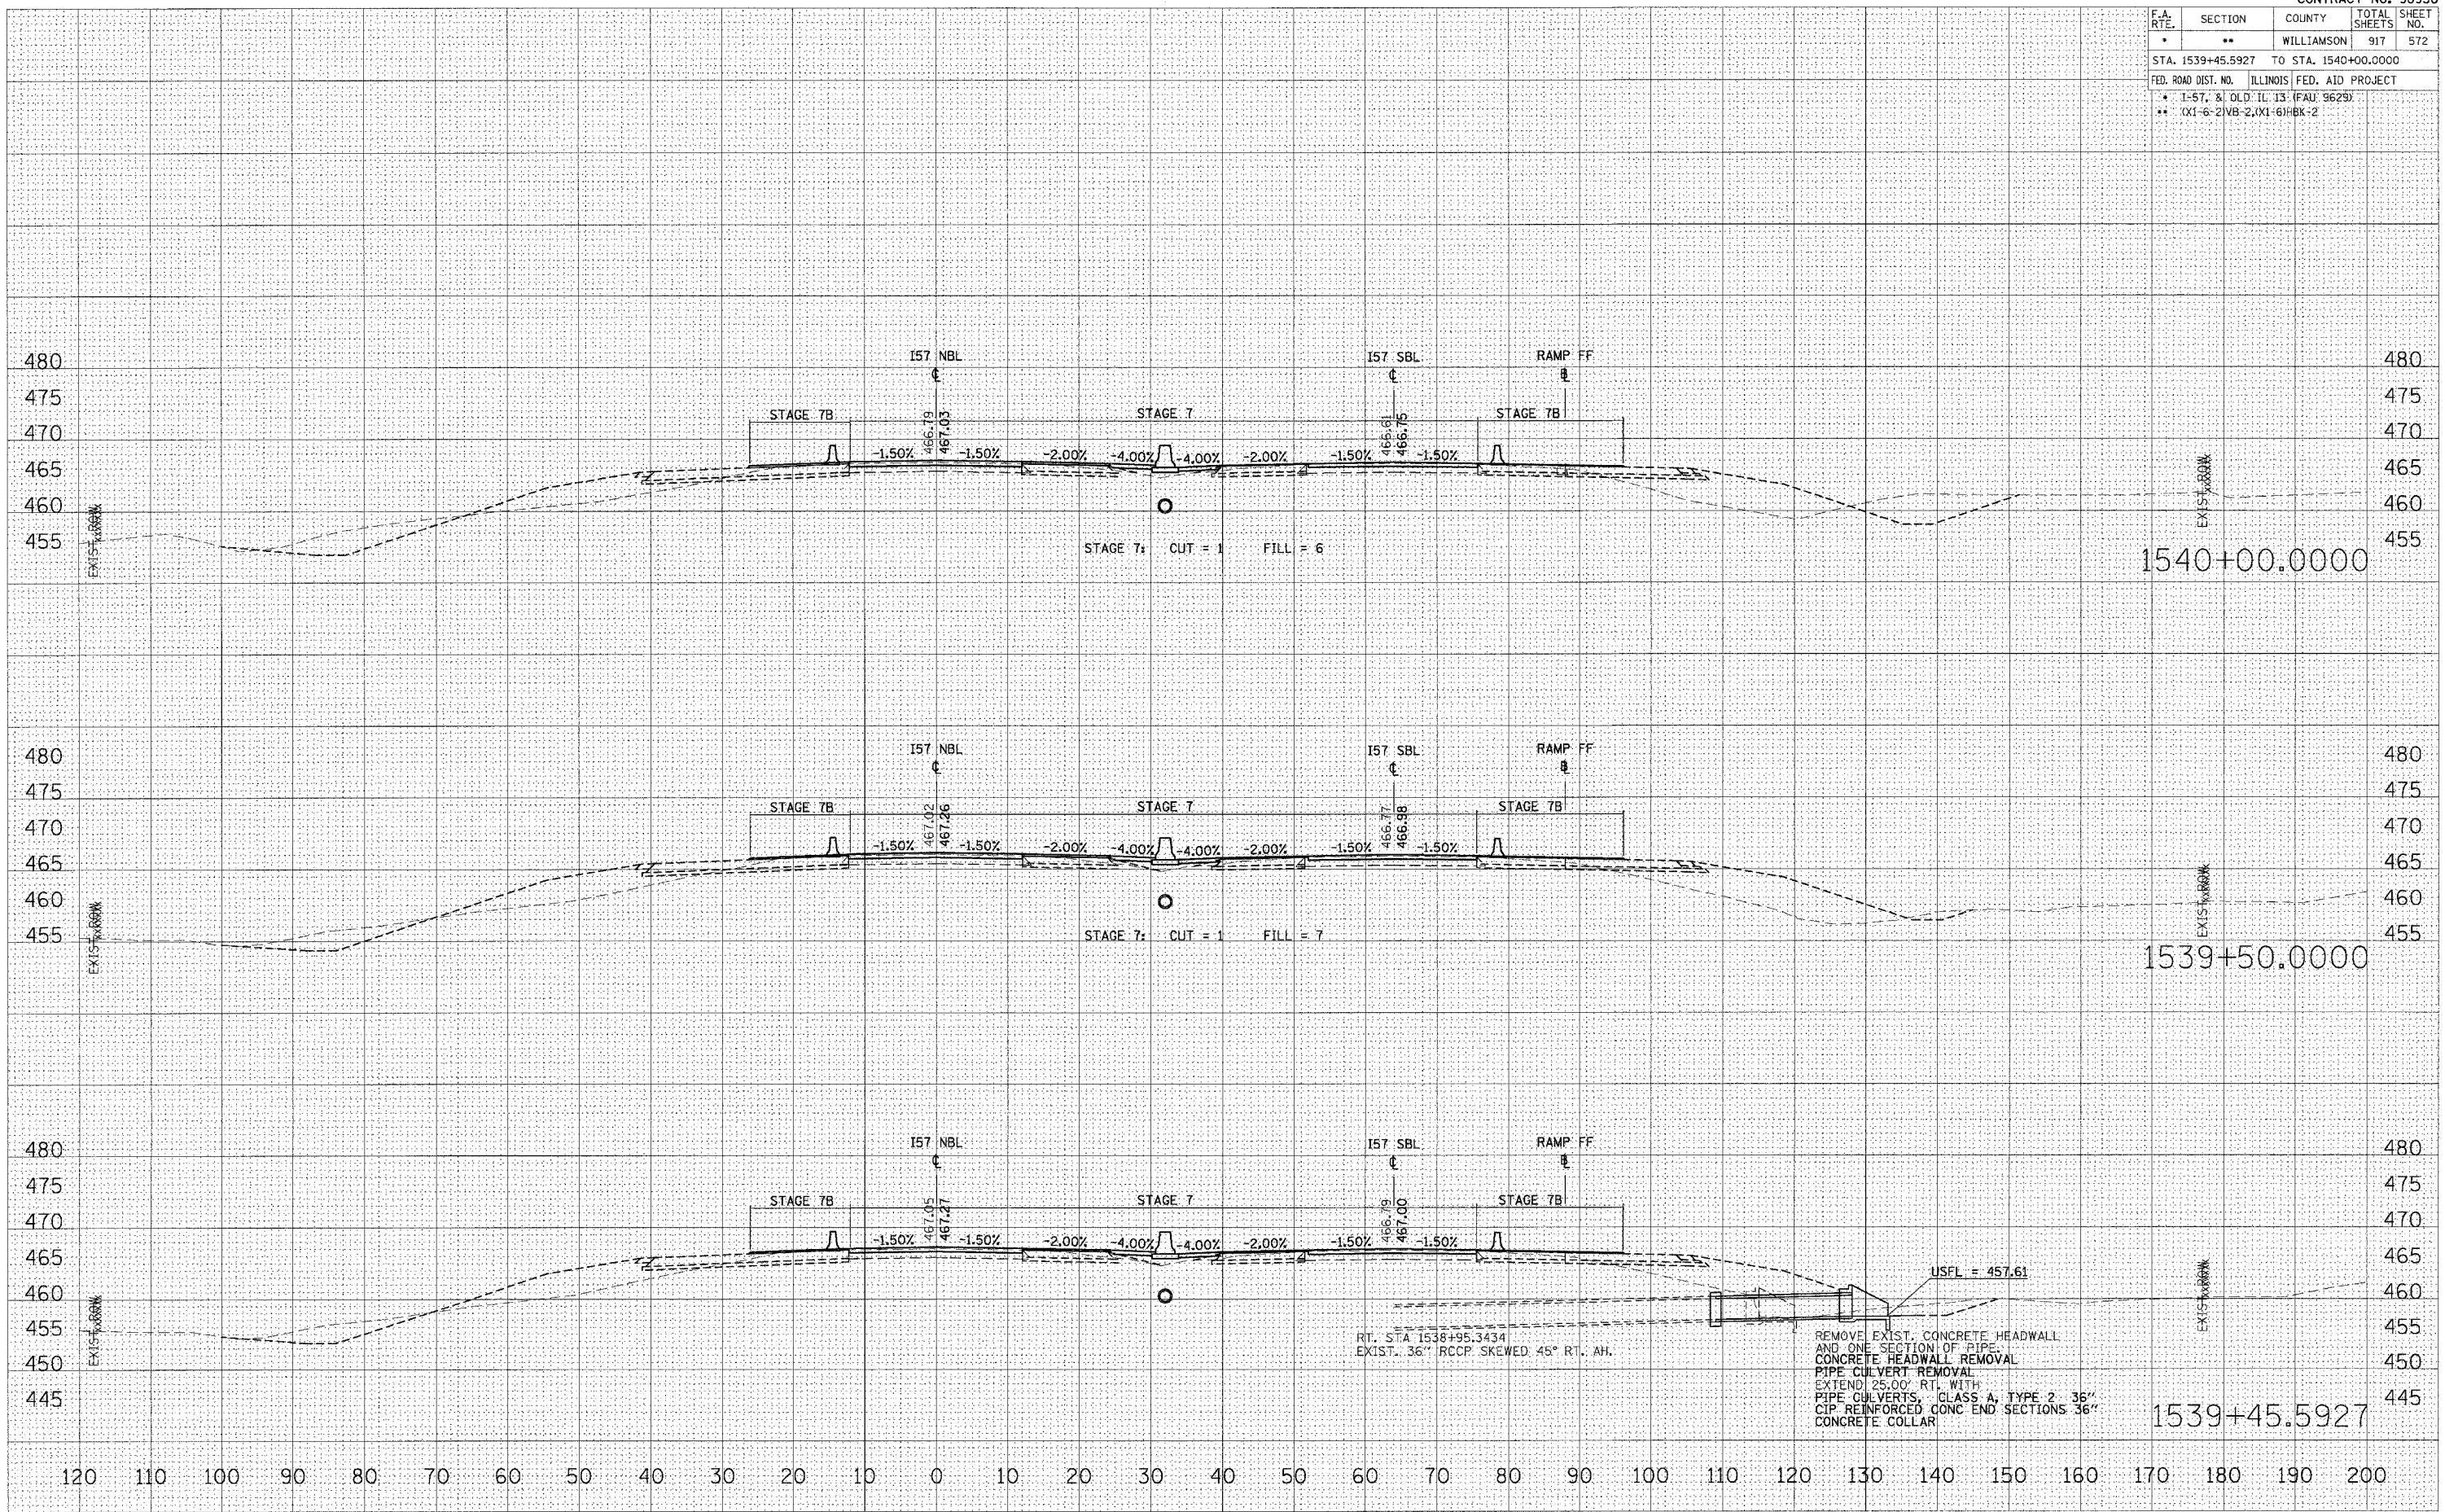

STA 1539+45.5927 TO STA 1540+00.0000 I57 NBL STAGE 7, 7A, 7B & 7C