


F.A. RTE.	SECTION	COUNTY	TOTAL SHEETS	SHEET NO.
•	**	WILLIAMSON	91	480
STA. 1542+50.0000 TO STA. 1544+00.0000				
FED. ROAD DIST. NO. ILLINOIS FED. AID PROJECT 475				
* I-55 & OLD IL 13 (FAU: 9629)				
** (X118-2)VB-2,(X1-6)BK-2				

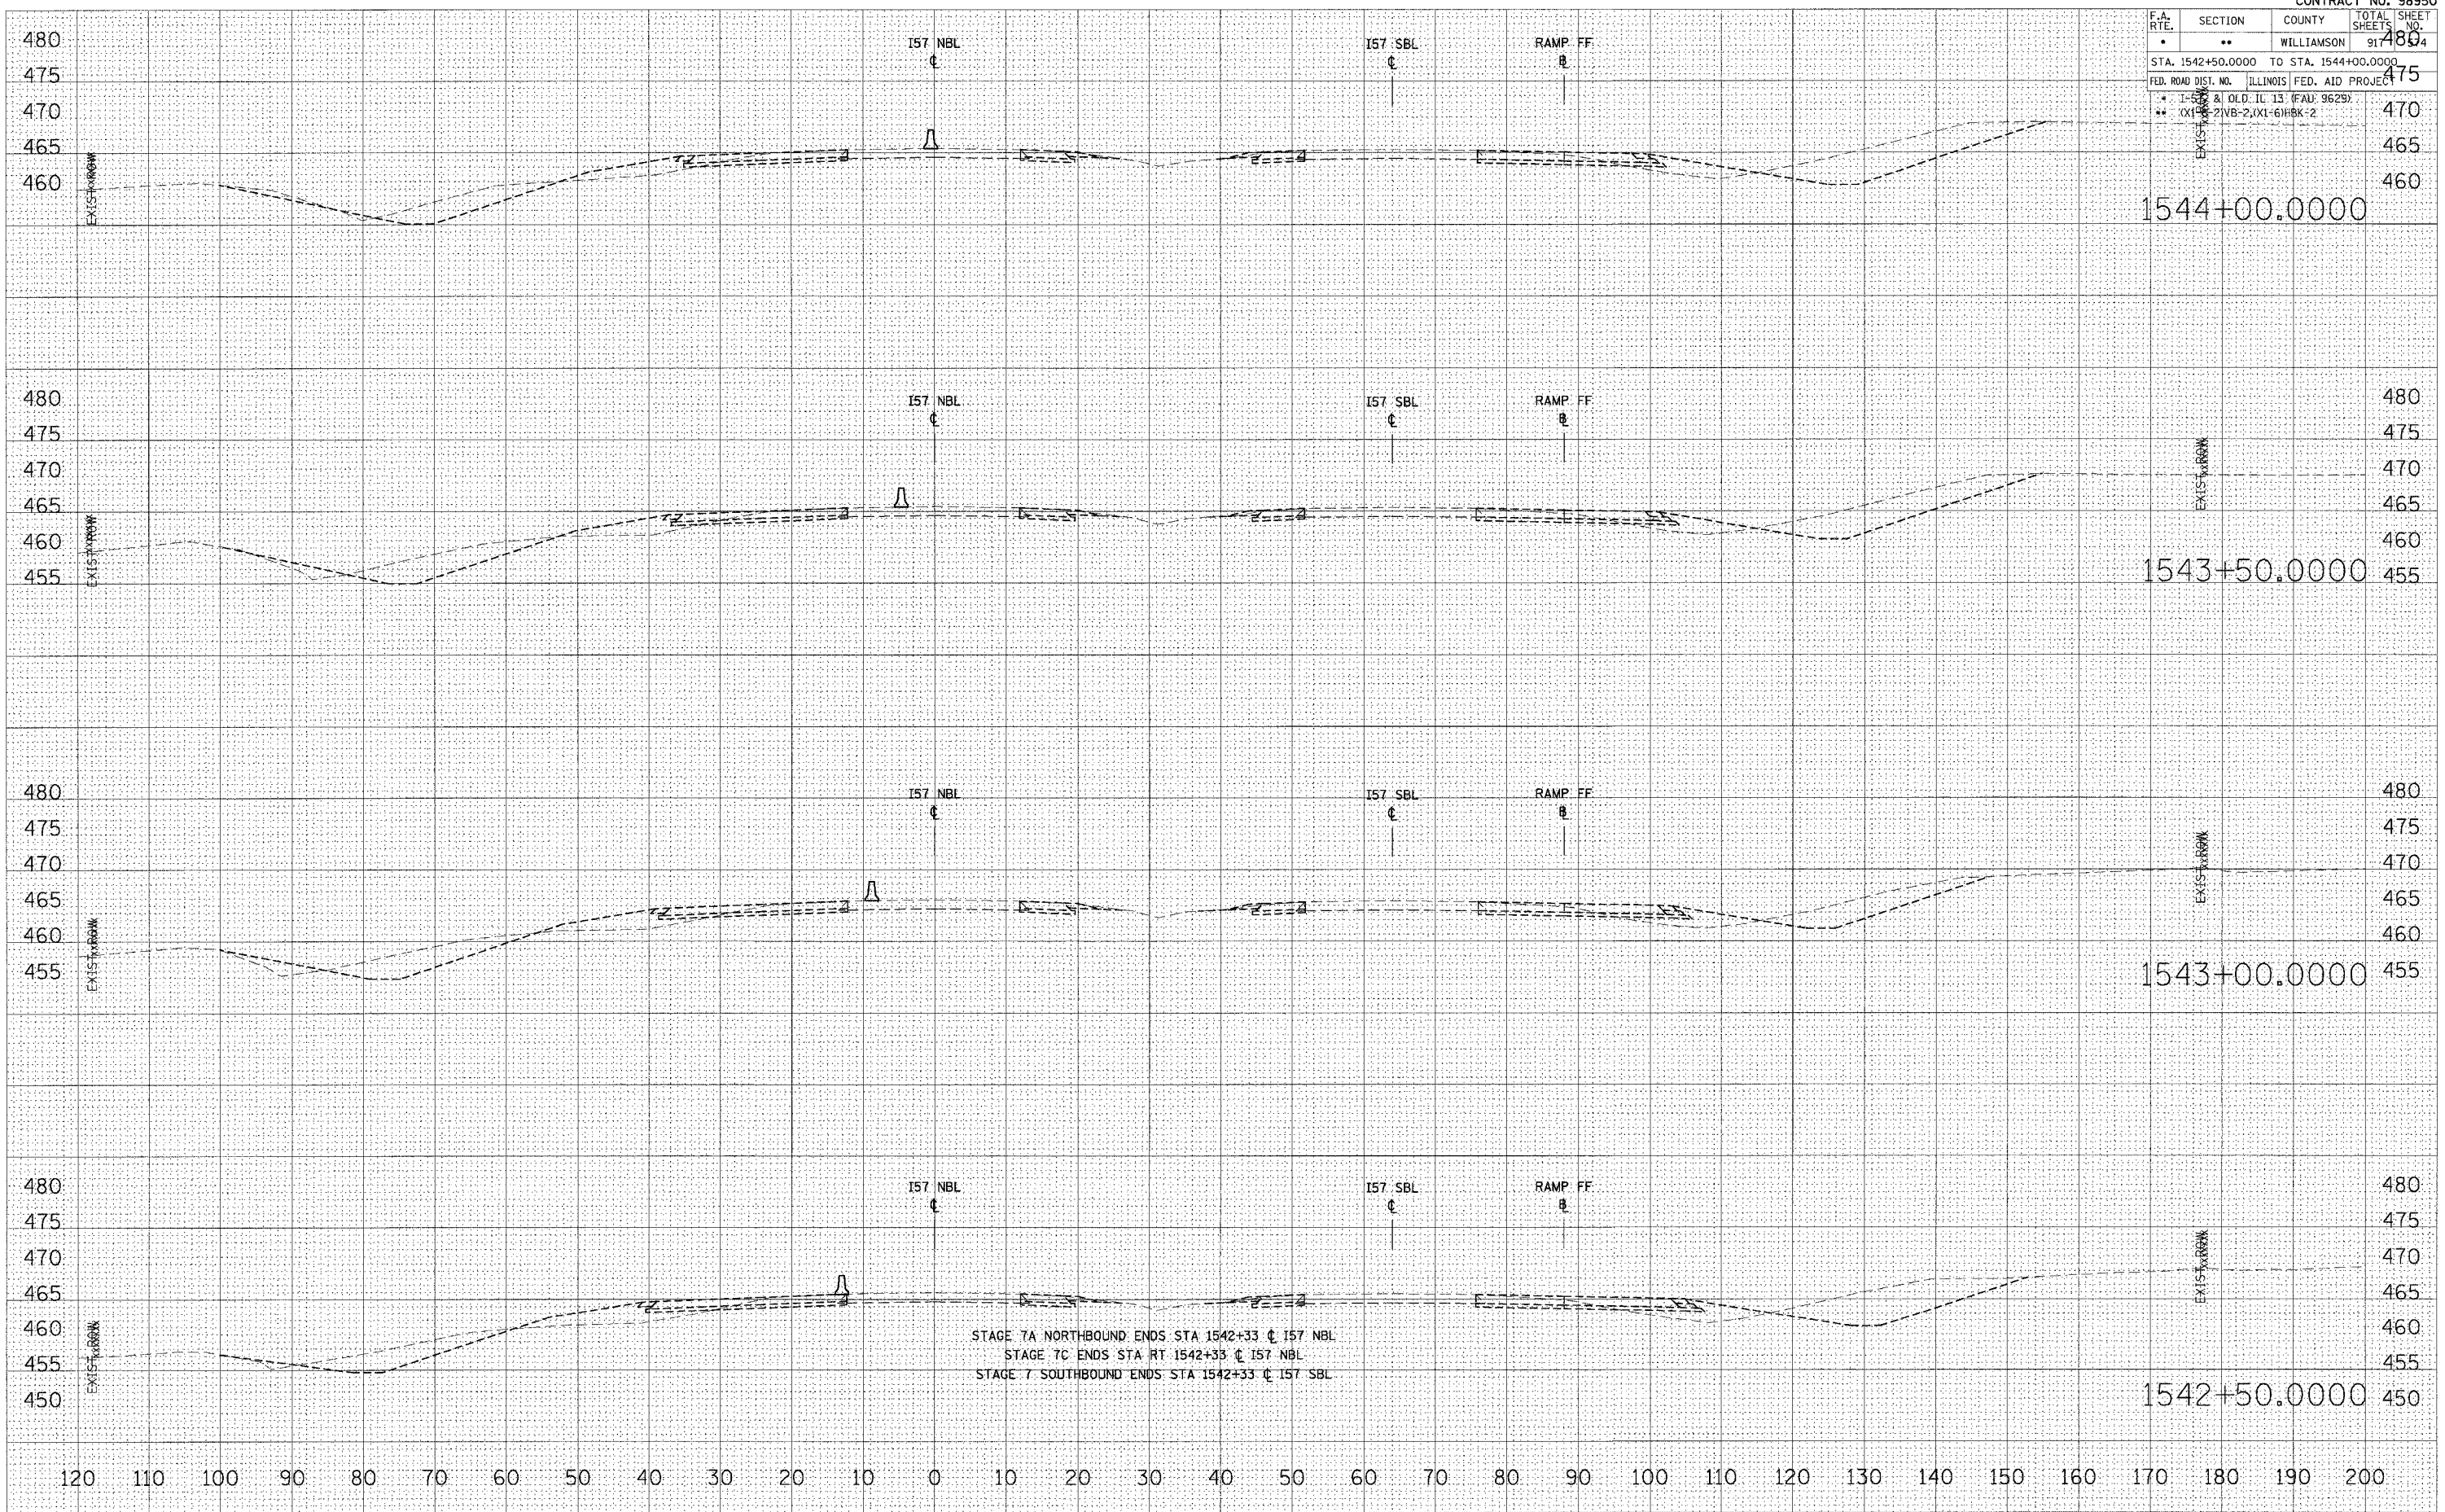

STAGE 7A NORTHBOUND ENDS STA 1542+33 @ I57 NBL
 STAGE 7C ENDS STA RT 1542+33 @ I57 NBL
 STAGE 7 SOUTHBOUND ENDS STA 1542+33 @ I57 SBL

STA 1542+50.0000 TO STA 1544+00.0000 I57 NBL STAGE 7, 7A, 7B & 7C

DATE	BY

DATE	BY

PLOT DATE = 12/12/2006
 PLOT SCALE = 10.0000' / IN.
 USER NAME = lrfuchal