

F.A. RTE.	SECTION	COUNTY	TOTAL SHEETS	SHEET NO.
*	**	WILLIAMSON	917	574A
STA. 1544+50.0000 TO STA. 1545+00.0000				
FED. ROAD DIST. NO. ILLINOIS FED. AID PROJECT				
* 1-57, & OLD. IL. 13 (FAJ 9629)				
** (X1-6-2)VB-2;(X1-6)HBK-2				

BY	DATE

FINI	SURVEYED

SHEET	PLOTTED

NOTE BOOK	TEMPLATE

AREAS CHECKED

BY	DATE


ORIGINAL	SURVEYED

SHEET	PLOTTED

NOTE BOOK	TEMPLATE

AREAS CHECKED

PLOT DATE = 12/12/2006
 PLOT SCALE = 1/8" = 100'-0"
 USER NAME = lfruchtl

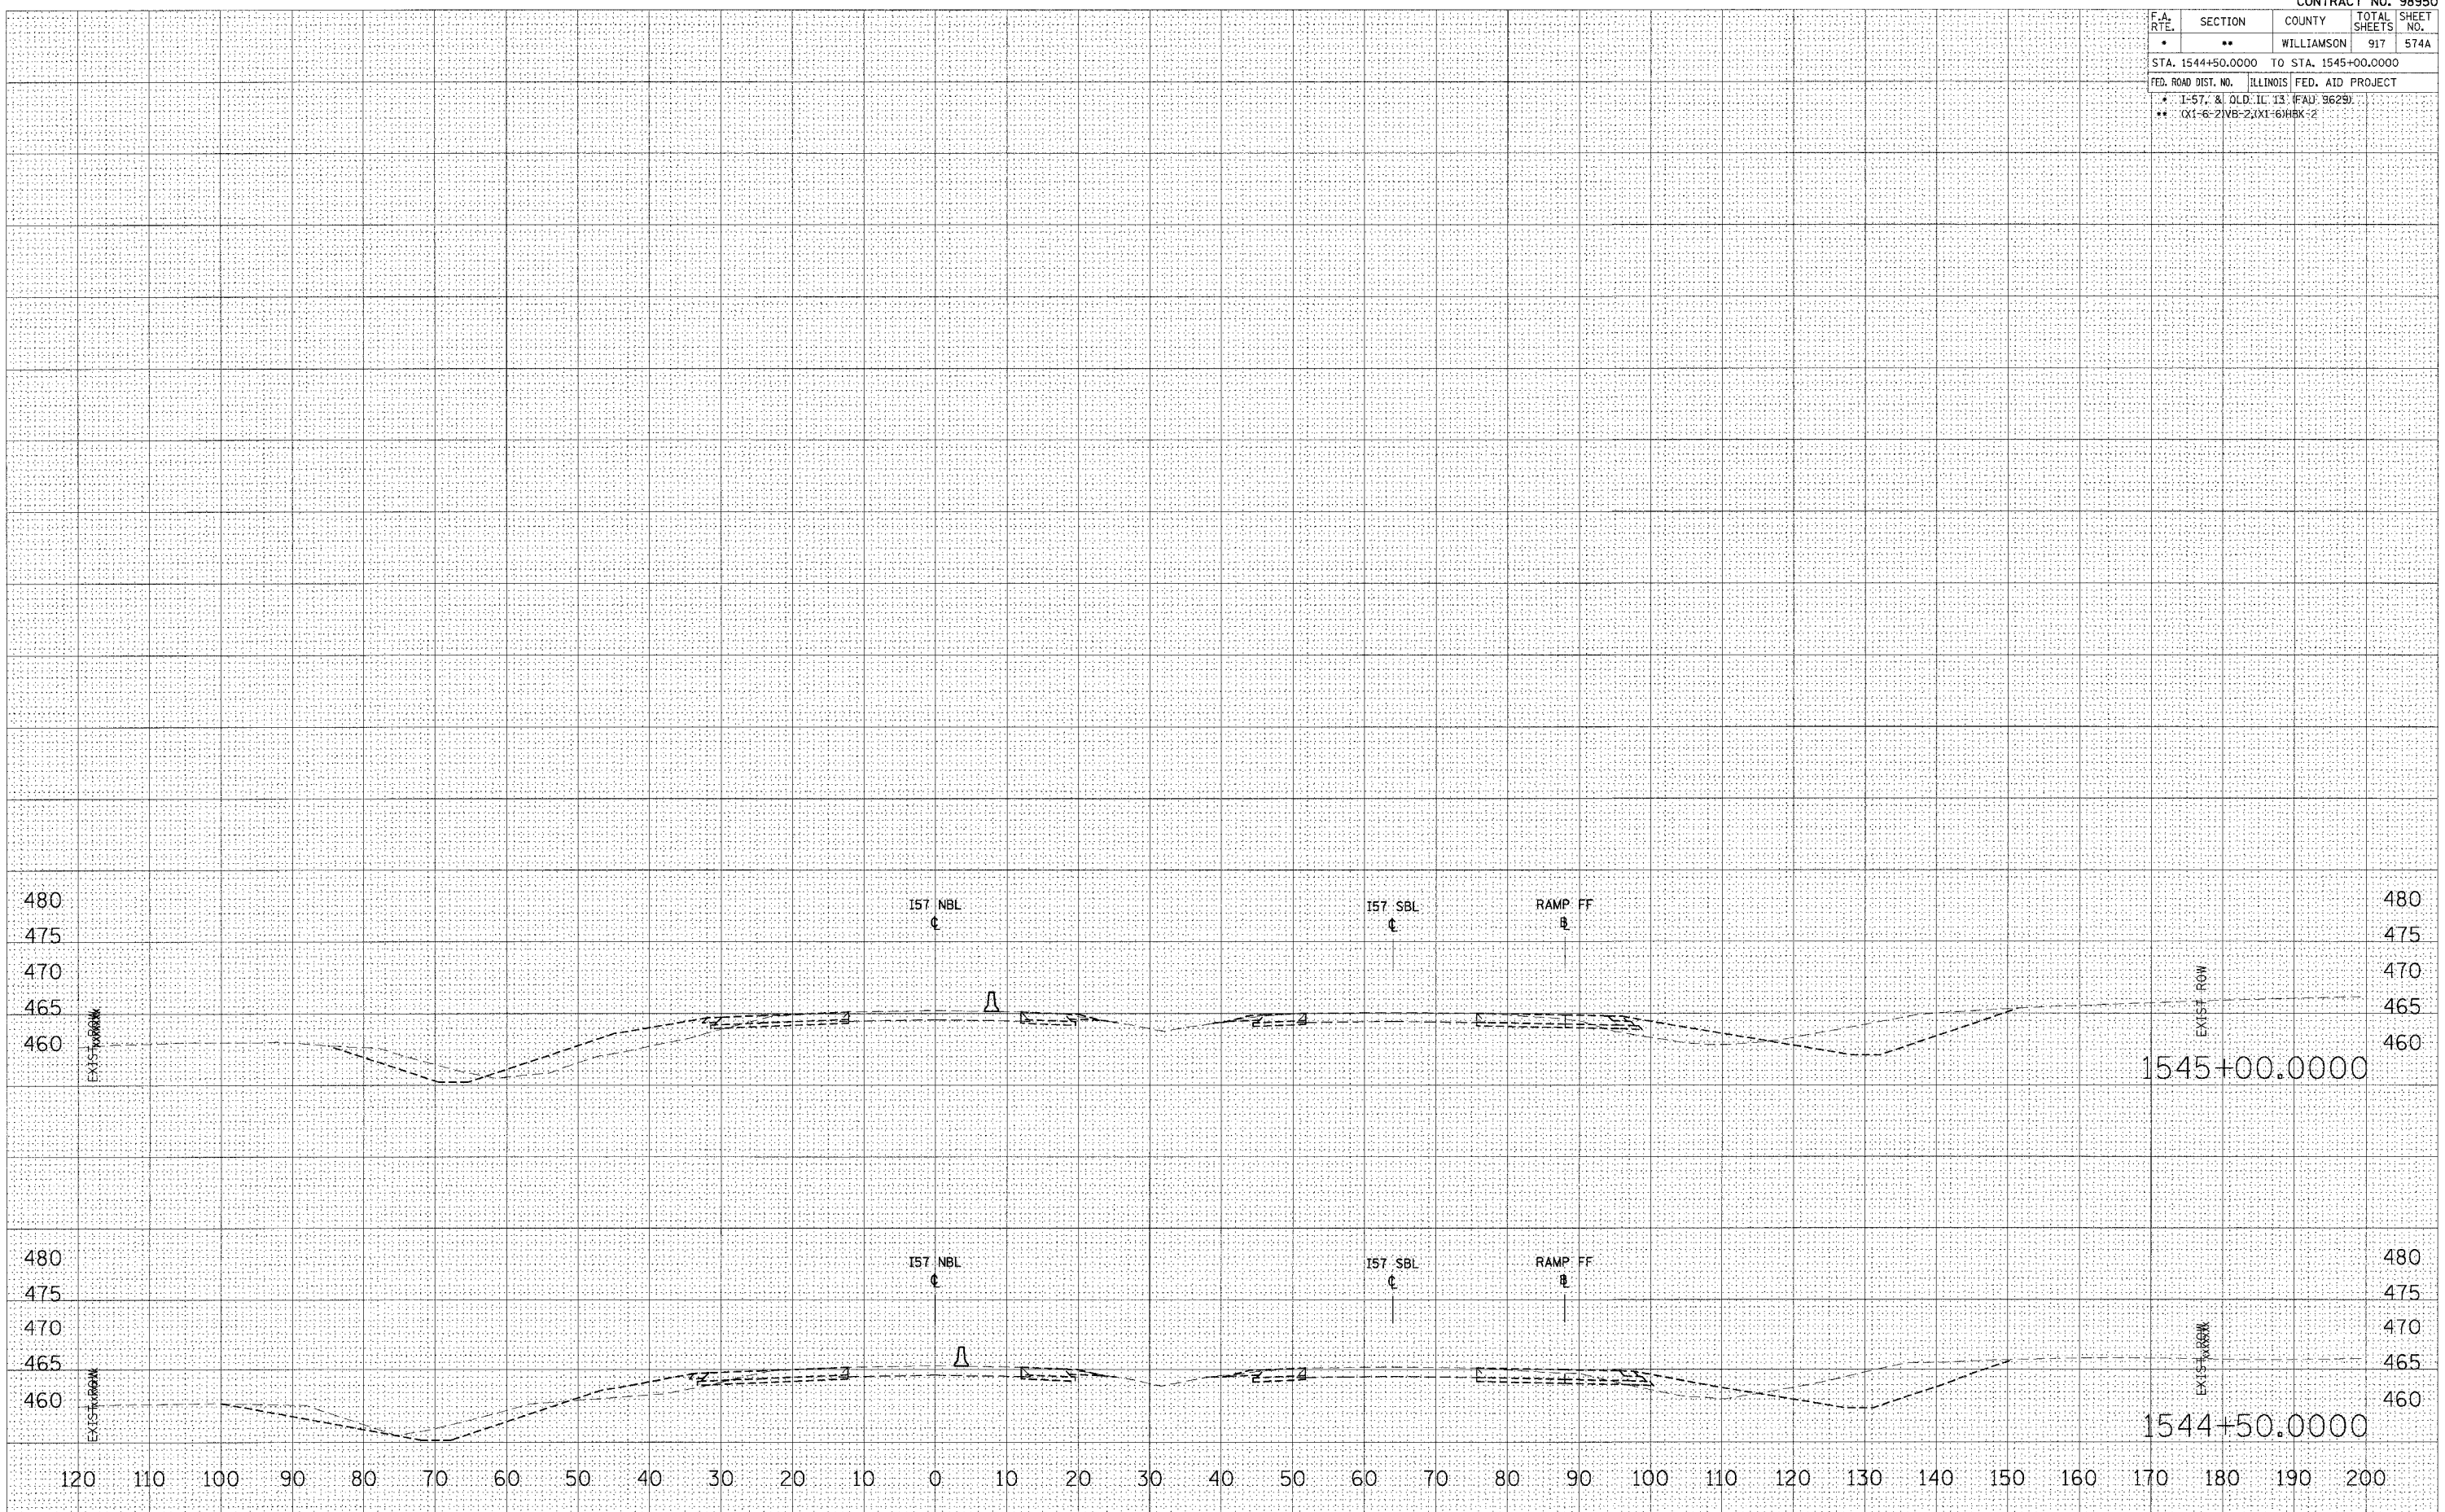

STA 1544+50.0000 TO STA 1545+00.0000 I57 NBL STAGE 7, 7A, 7B & 7C