


CONTRACT NO. 98950


F.A. RTE.	SECTION	COUNTY	TOTAL SHEETS	SHEET NO.
**	**	WILLIAMSON	917	583

STA. TO STA.
FED. ROAD DIST. NO. ILLINOIS FED. AID PROJECT

* I-57, & OLD IL 13 (FAU 9629)
** (X1-6-2)VB-2,(X1-6)HBK-2

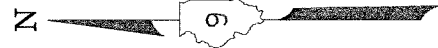

LEGEND	
SHOULDER REMOVAL	
PAVEMENT REMOVAL	
GUTTER REMOVAL	
CONCRETE BARRIER, DOUBLE FACE, 42 INCH HEIGHT	
SPBGR, TYPE A	

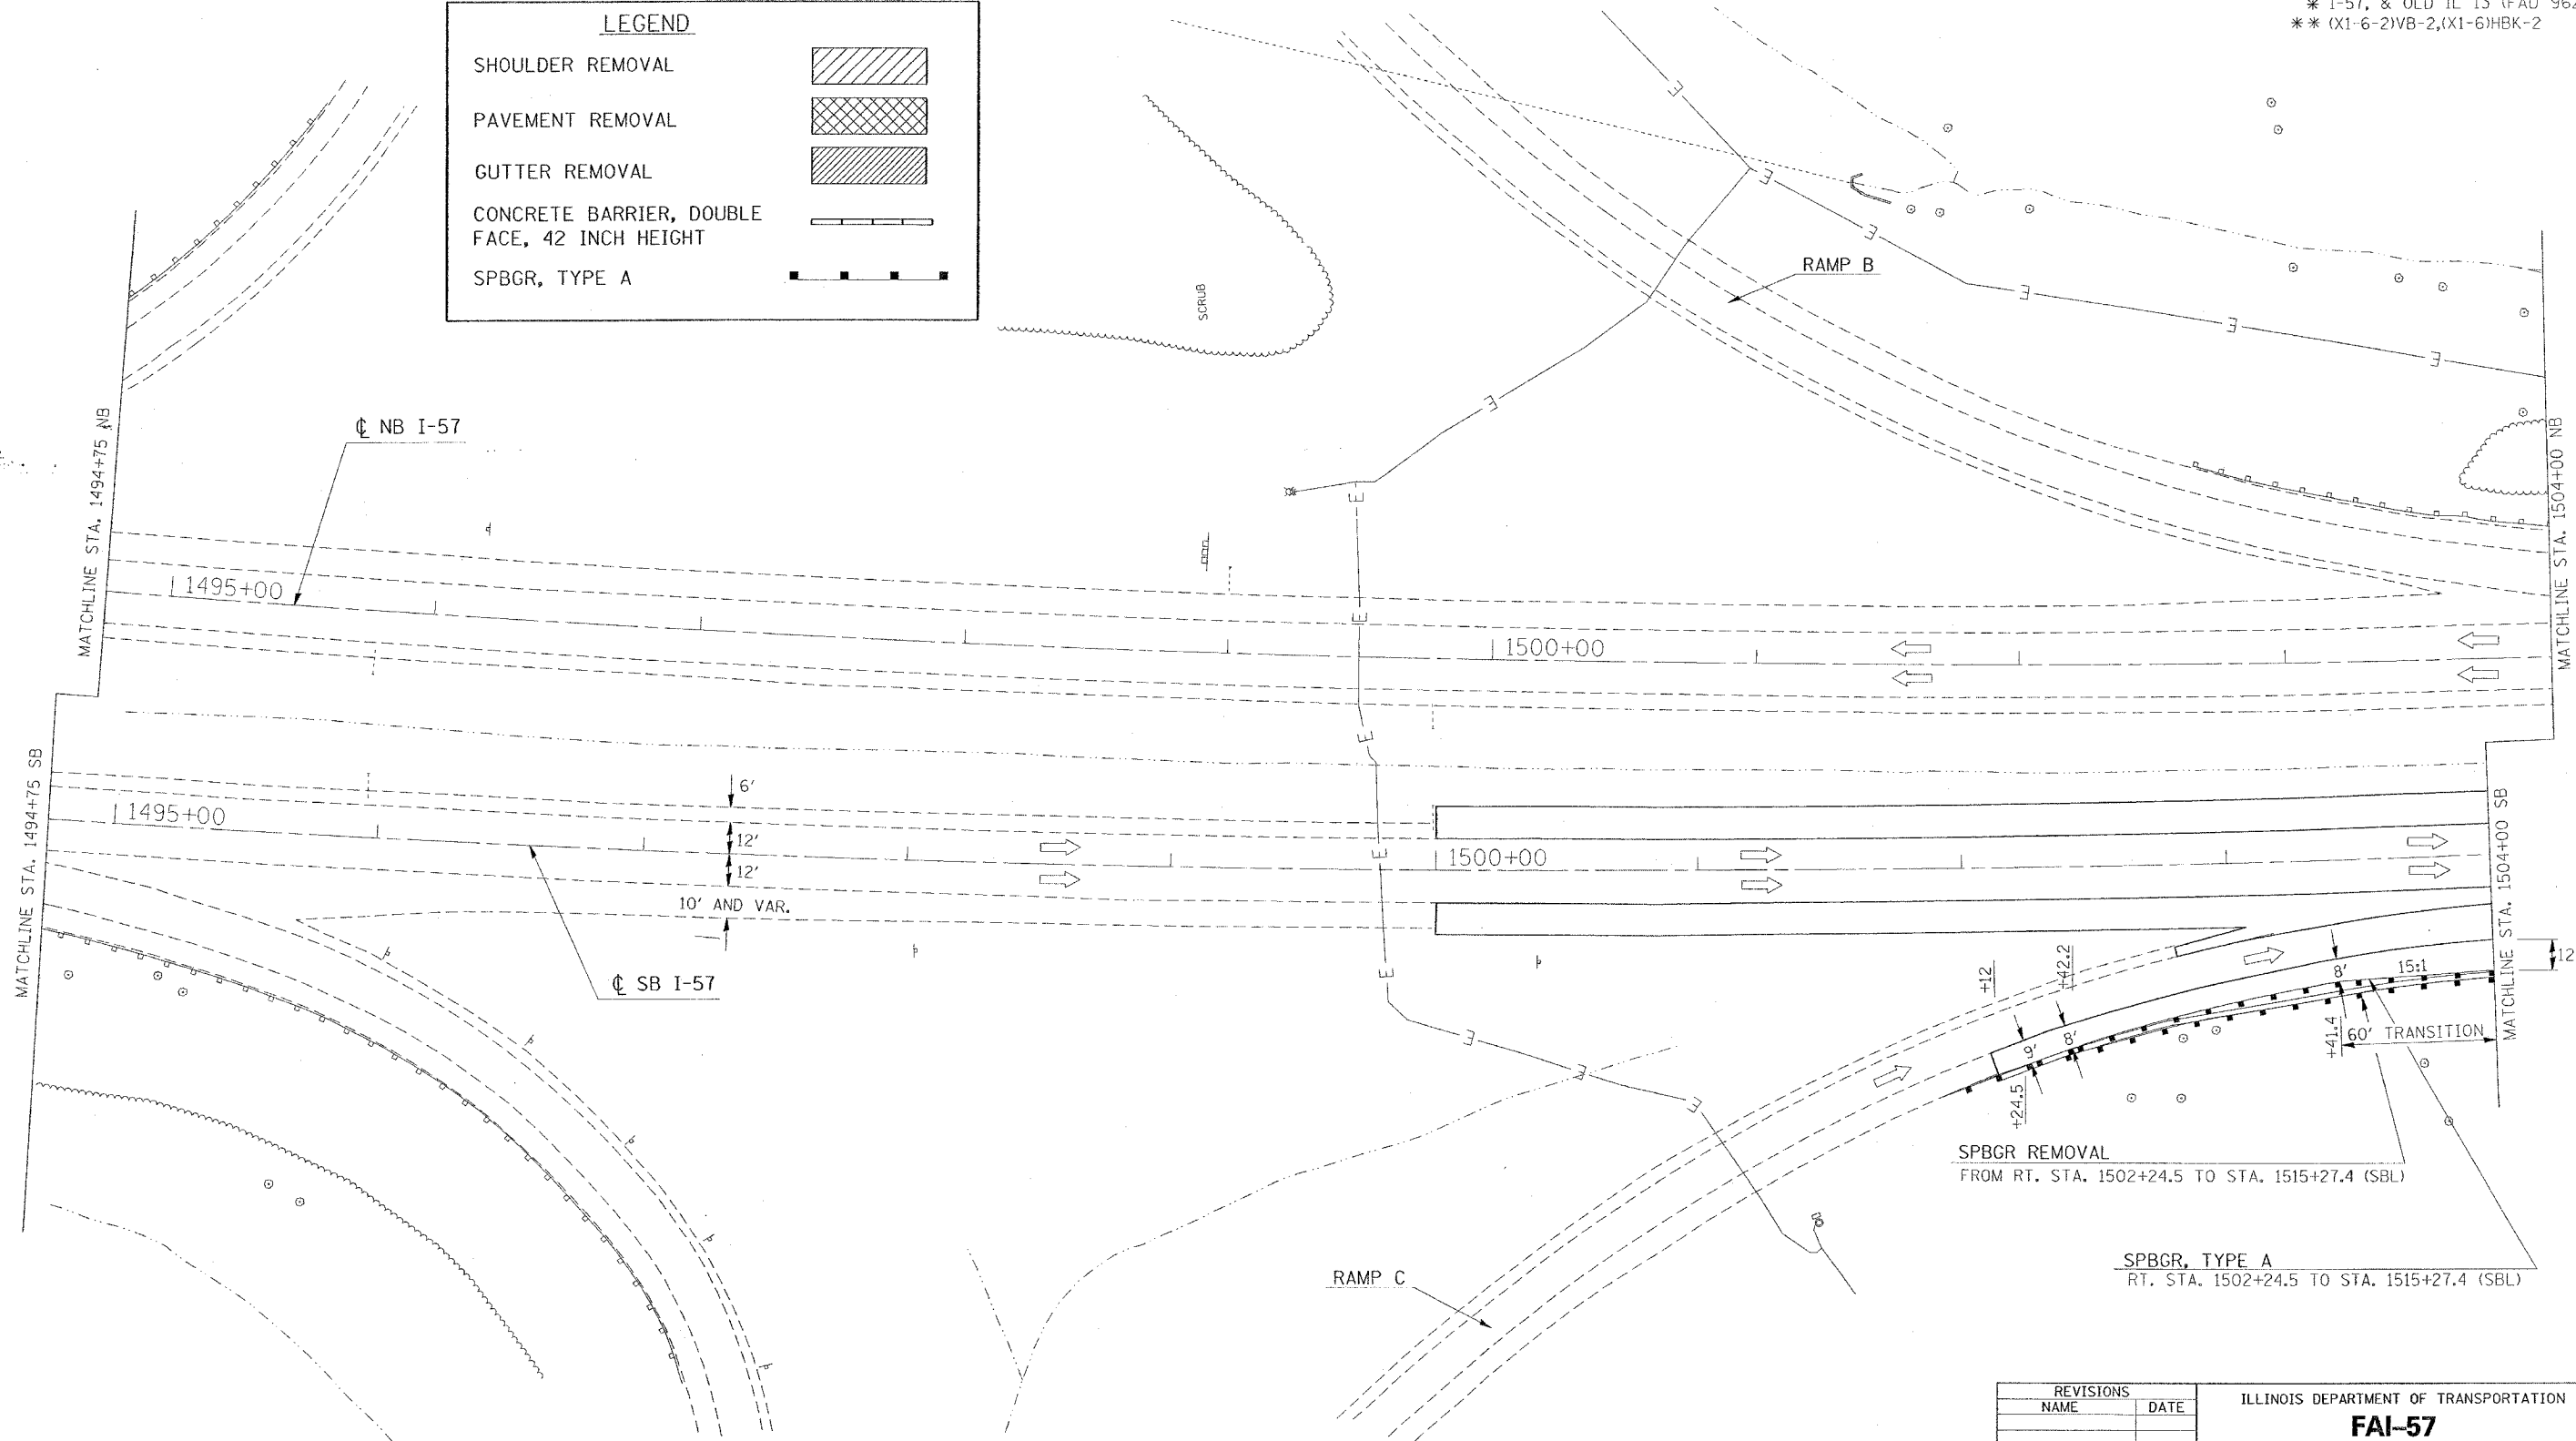

SPBGR REMOVAL
FROM RT. STA. 1502+24.5 TO STA. 1515+27.4 (SBL)

SPBGR, TYPE A
RT. STA. 1502+24.5 TO STA. 1515+27.4 (SBL)

REVISIONS	
NAME	DATE

ILLINOIS DEPARTMENT OF TRANSPORTATION
FAI-57
STAGE 8
STA. 1494+75 TO STA. 1504+00
SHEET 9 OF 15

SCALE: VERT. APPROX. 30
HORIZ. DATE DRAWN BY CNH CHECKED BY

PLOT DATE = 10/11/2003
 FILE NAME = c:\p\sepsa\98282\old\1517\stage8-2.dgn
 PLOT SCALE = 30.0000 / 1 IN.
 USER NAME = hraden