


CONTRACT NO. 98950				
F.A. RTE.	SECTION	COUNTY	TOTAL SHEETS	SHEET NO.
*	*	WILLIAMSON	917	584
STA. TO STA.				
ILLINOIS FED. AID PROJECT				
* I-57, & OLD IL 13 (FAU 9629)				
** (X1-6-2)VB-2, (X1-6)HBK-2				

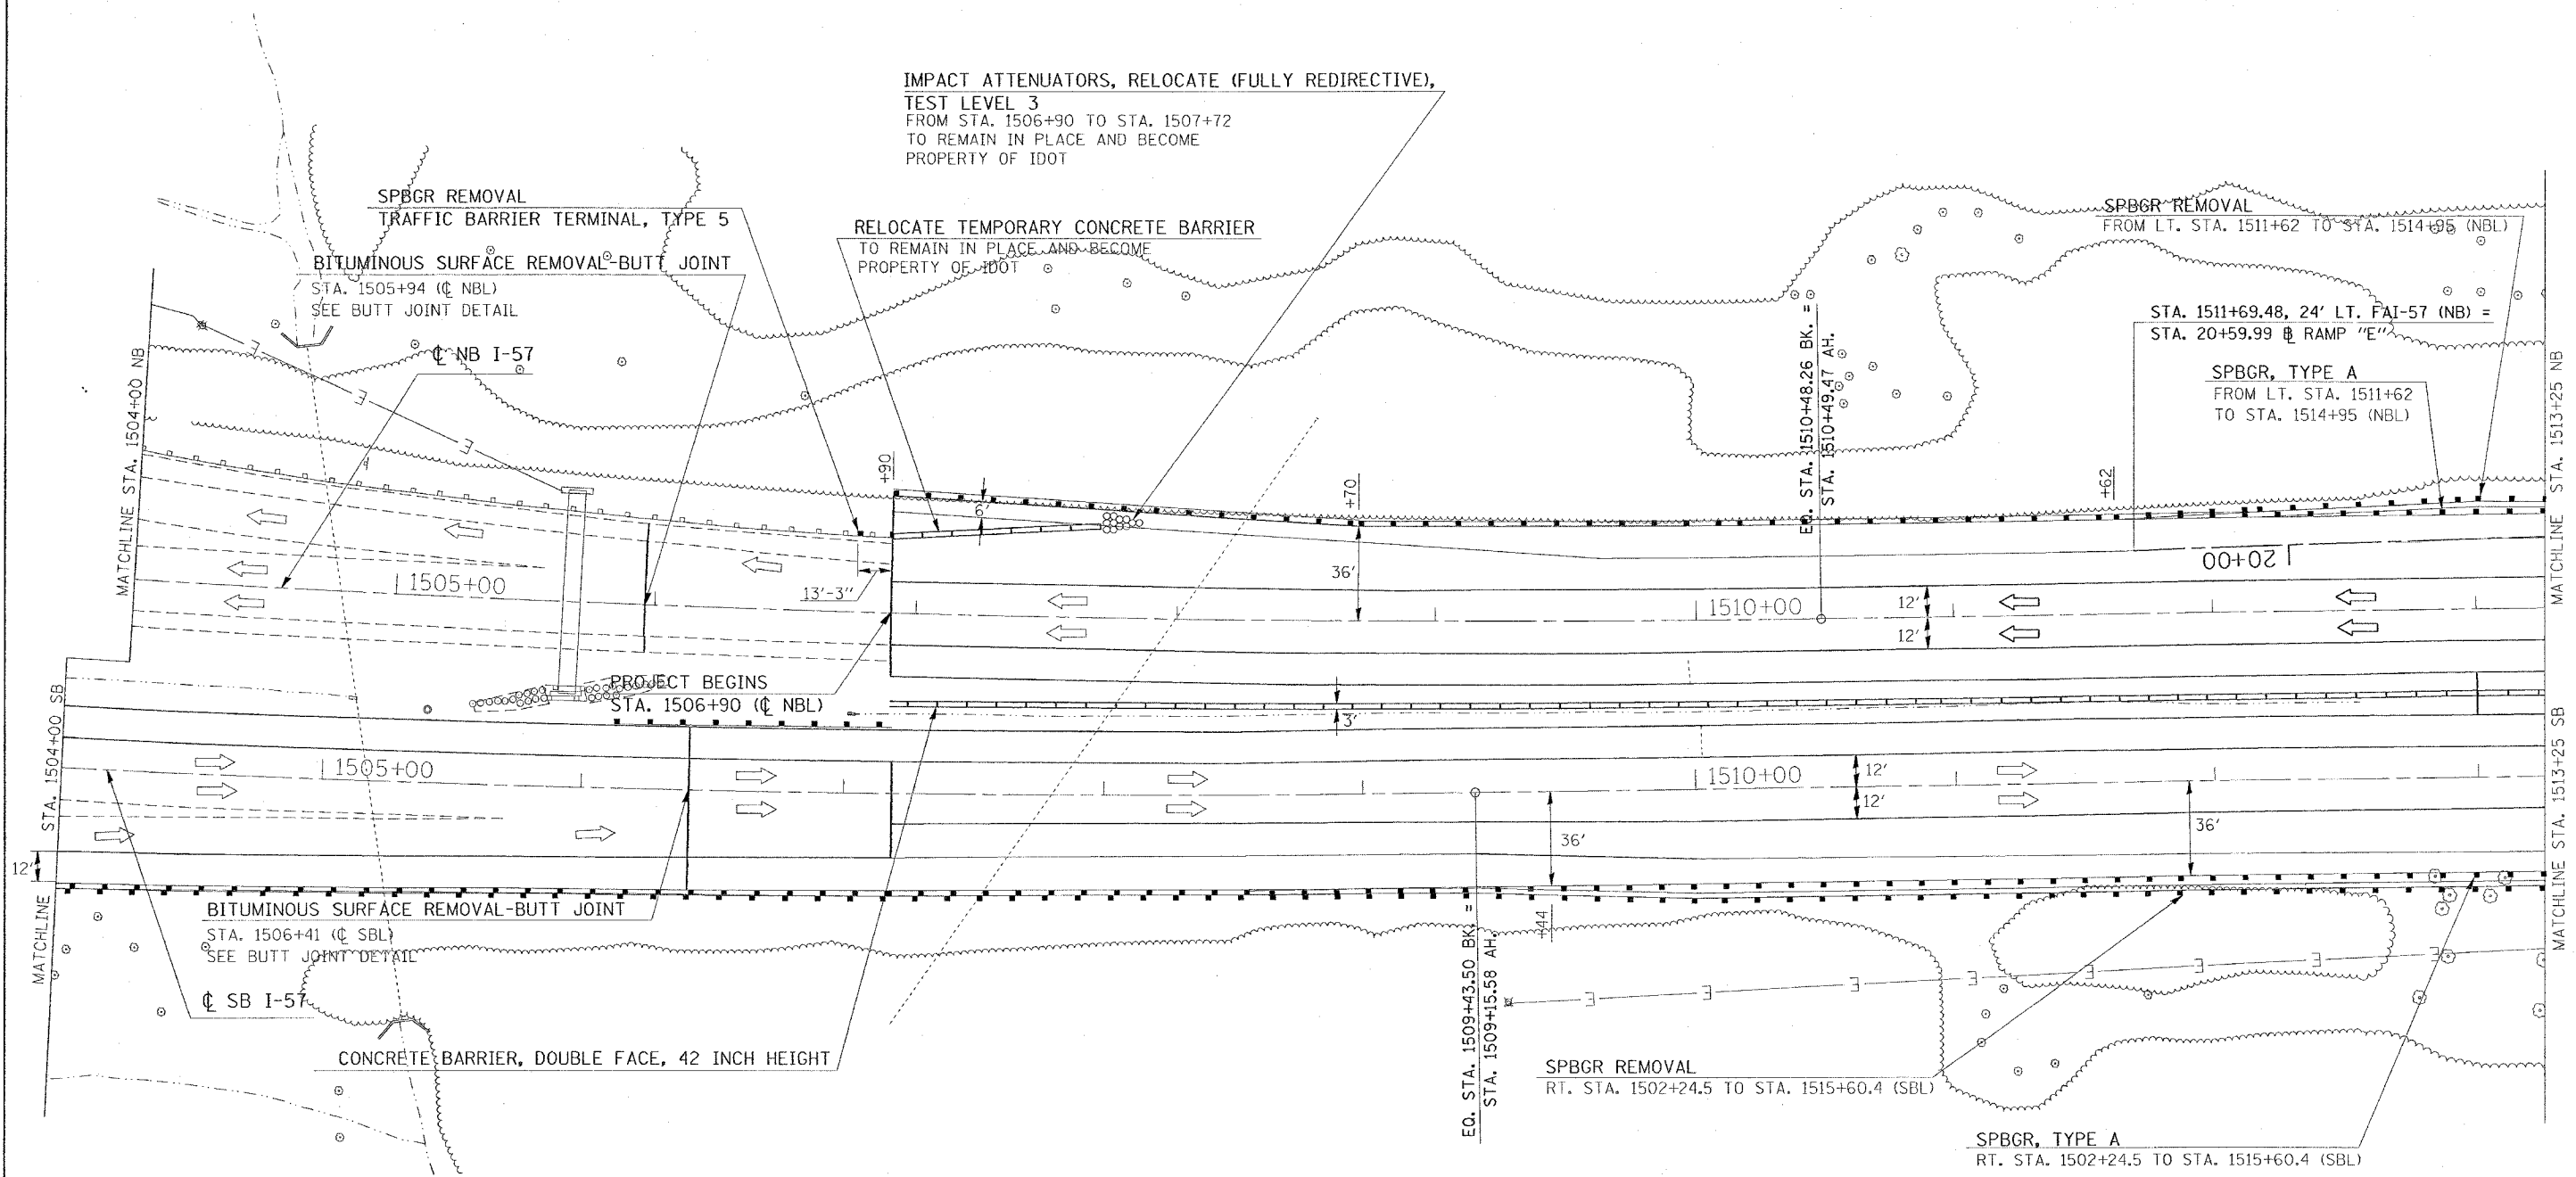

PLOT DATE = 10/24/2006
 FILE NAME = c:\p\98950\98950.dwg
 PLOT SCALE = 3/8" = 1' IN.
 USER NAME = hraden

REVISIONS	
NAME	DATE

ILLINOIS DEPARTMENT OF TRANSPORTATION

FAI-57

STAGE 8

STA. 1504+00 TO STA. 1513+25

SHEET 10 OF 15

SCALE: VERT. APPROX. 30
 HORIZ. DATE

DRAWN BY CNH
 CHECKED BY