



F.A. RTE.	SECTION	COUNTY	TOTAL SHEETS	NO.
*	**	WILLIAMSON	917	607
STA.		TO STA.		
FED. ROAD DIST. NO.		ILLINOIS FED. AID PROJECT		
* I-57, & OLD IL 13 (FAU 9629)				
** (X1-6-2)VB-2,(X1-6)HBK-2				

**NORTHBOUND**

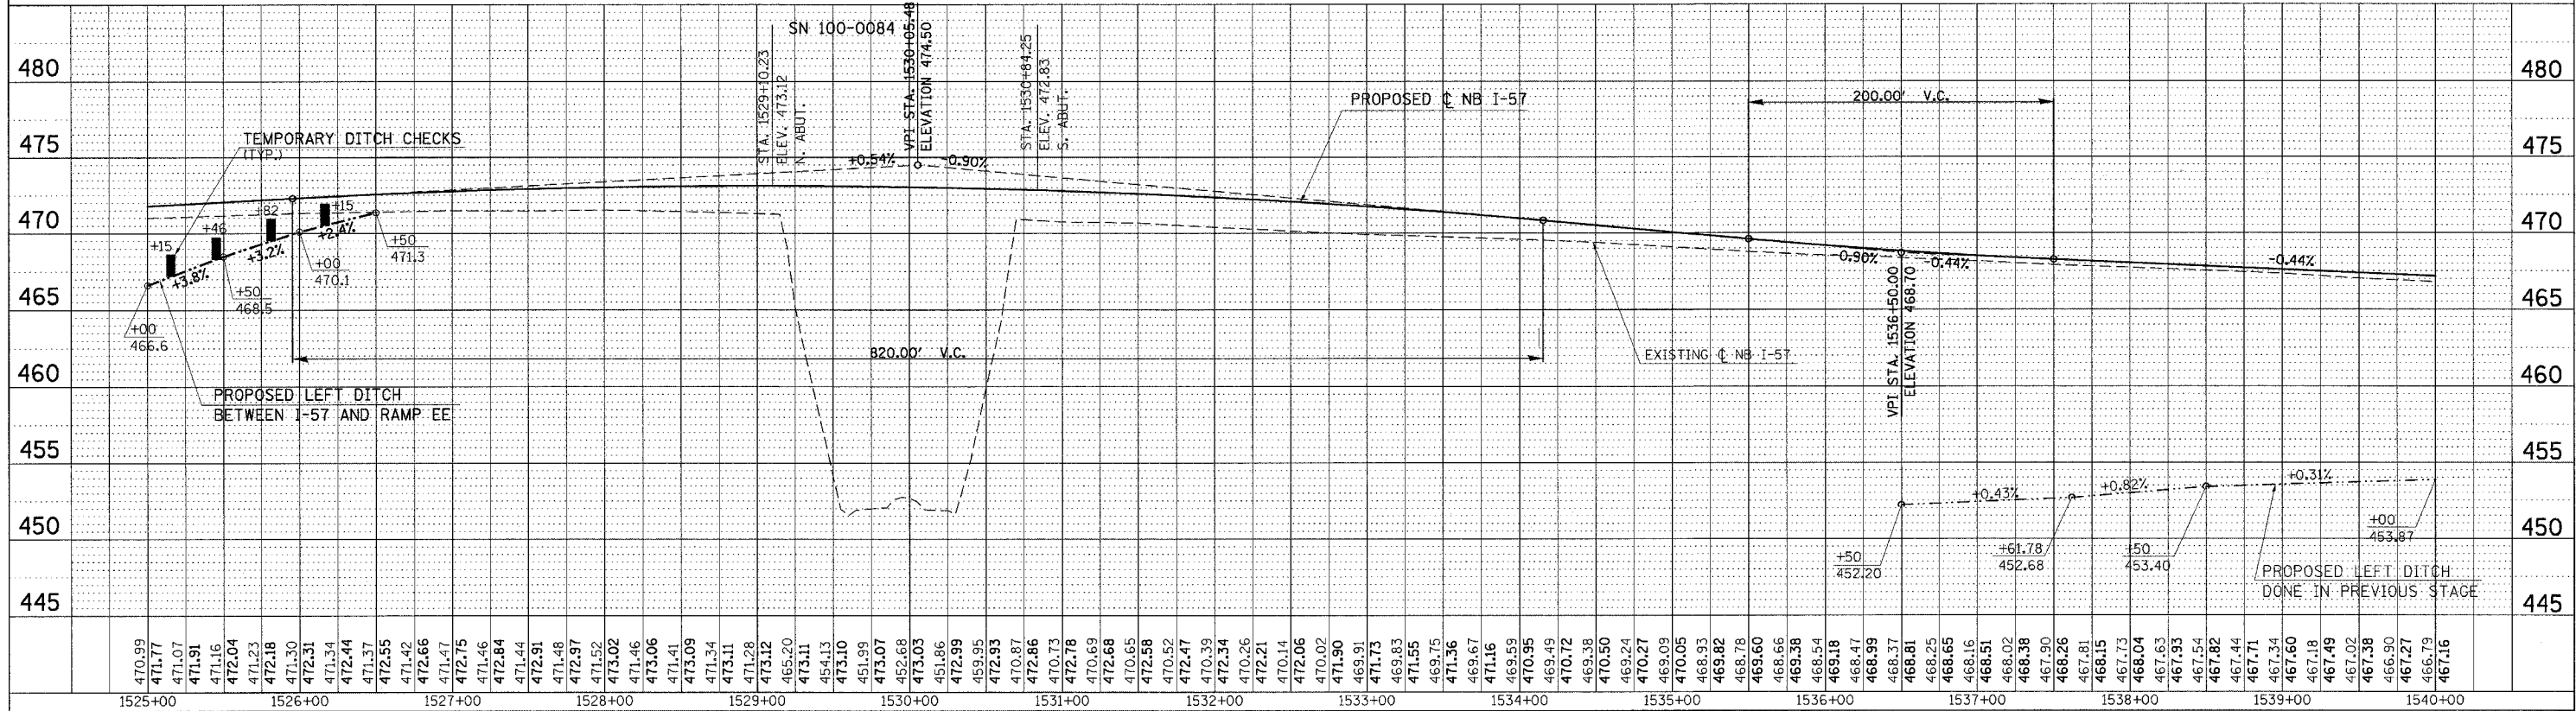

**SOUTHBOUND**

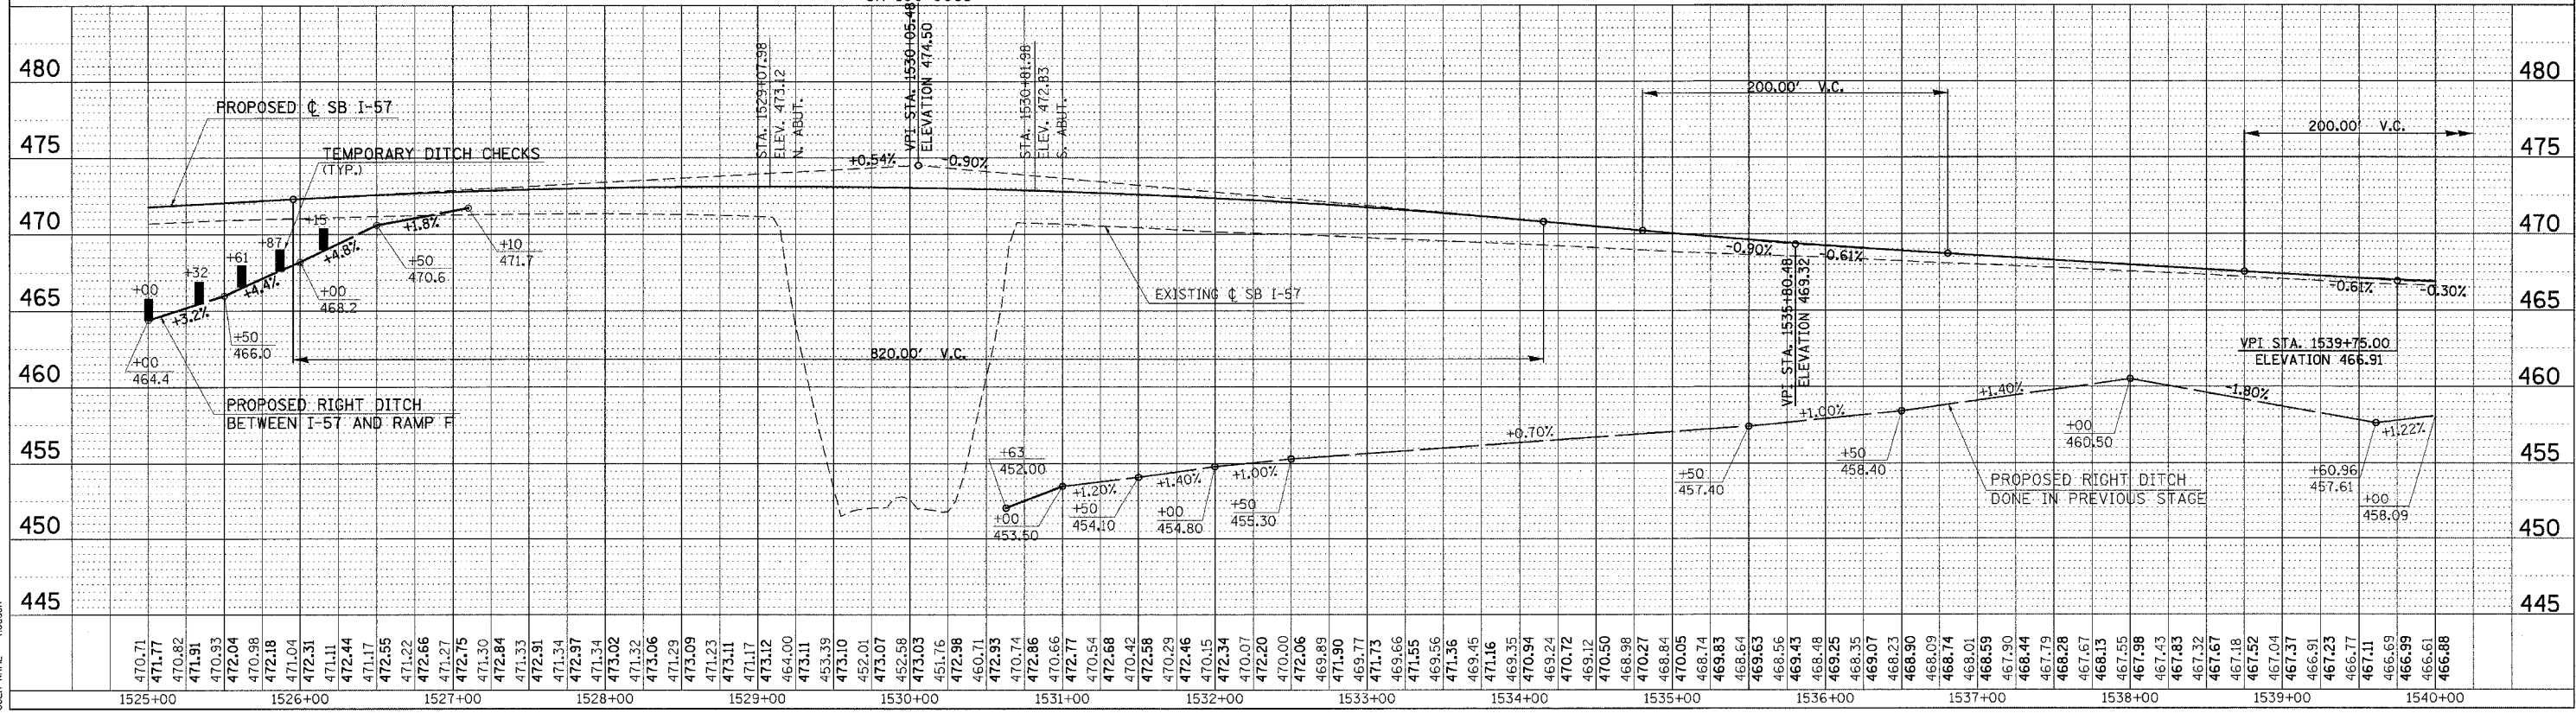

**TEMPORARY EROSION CONTROL FAI-57 FOR STAGES 7, 7A, 7B, 7C, 8 - STA. 1525+00 TO STA. 1540+00**

PLAN

SURVEYED	DATE
ALIGNED	BY
CHECKED	
NO. _____	
FILE NAME	
NO. _____	

PROFILE

SURVEYED	DATE
GRADES CHECKED	BY
STRUCTURE NOTATIONS CHG	
NO. _____	
FILE NAME	
NO. _____	

PLOT DATE = 12/7/2005  
 FILE NAME = c:\pwork\eroc\98950\eroc\152500.dgn  
 USER NAME = hns001