

F.A. RTE.	SECTION	COUNTY	TOTAL SHEETS	SHEET NO.
*	**	WILLIAMSON	917	610
STA. 1500+00.0000 TO STA. 1501+00.0000				
FED. ROAD DIST. NO. ILLINOIS FED. AID PROJECT				
* I-57, & OLD IL 13 (FAU 9629)				
** (X1-6-2IVB-2)(X1-6HKB-2)				


DATE	BY

NO.	AREAS CHECKED	DATE	BY

DATE	BY

NO.	AREAS CHECKED	DATE	BY

PLOT DATE = 10/25/2006
 PLOT SCALE = 10.0000 / IN.
 USER NAME = laverns-bb

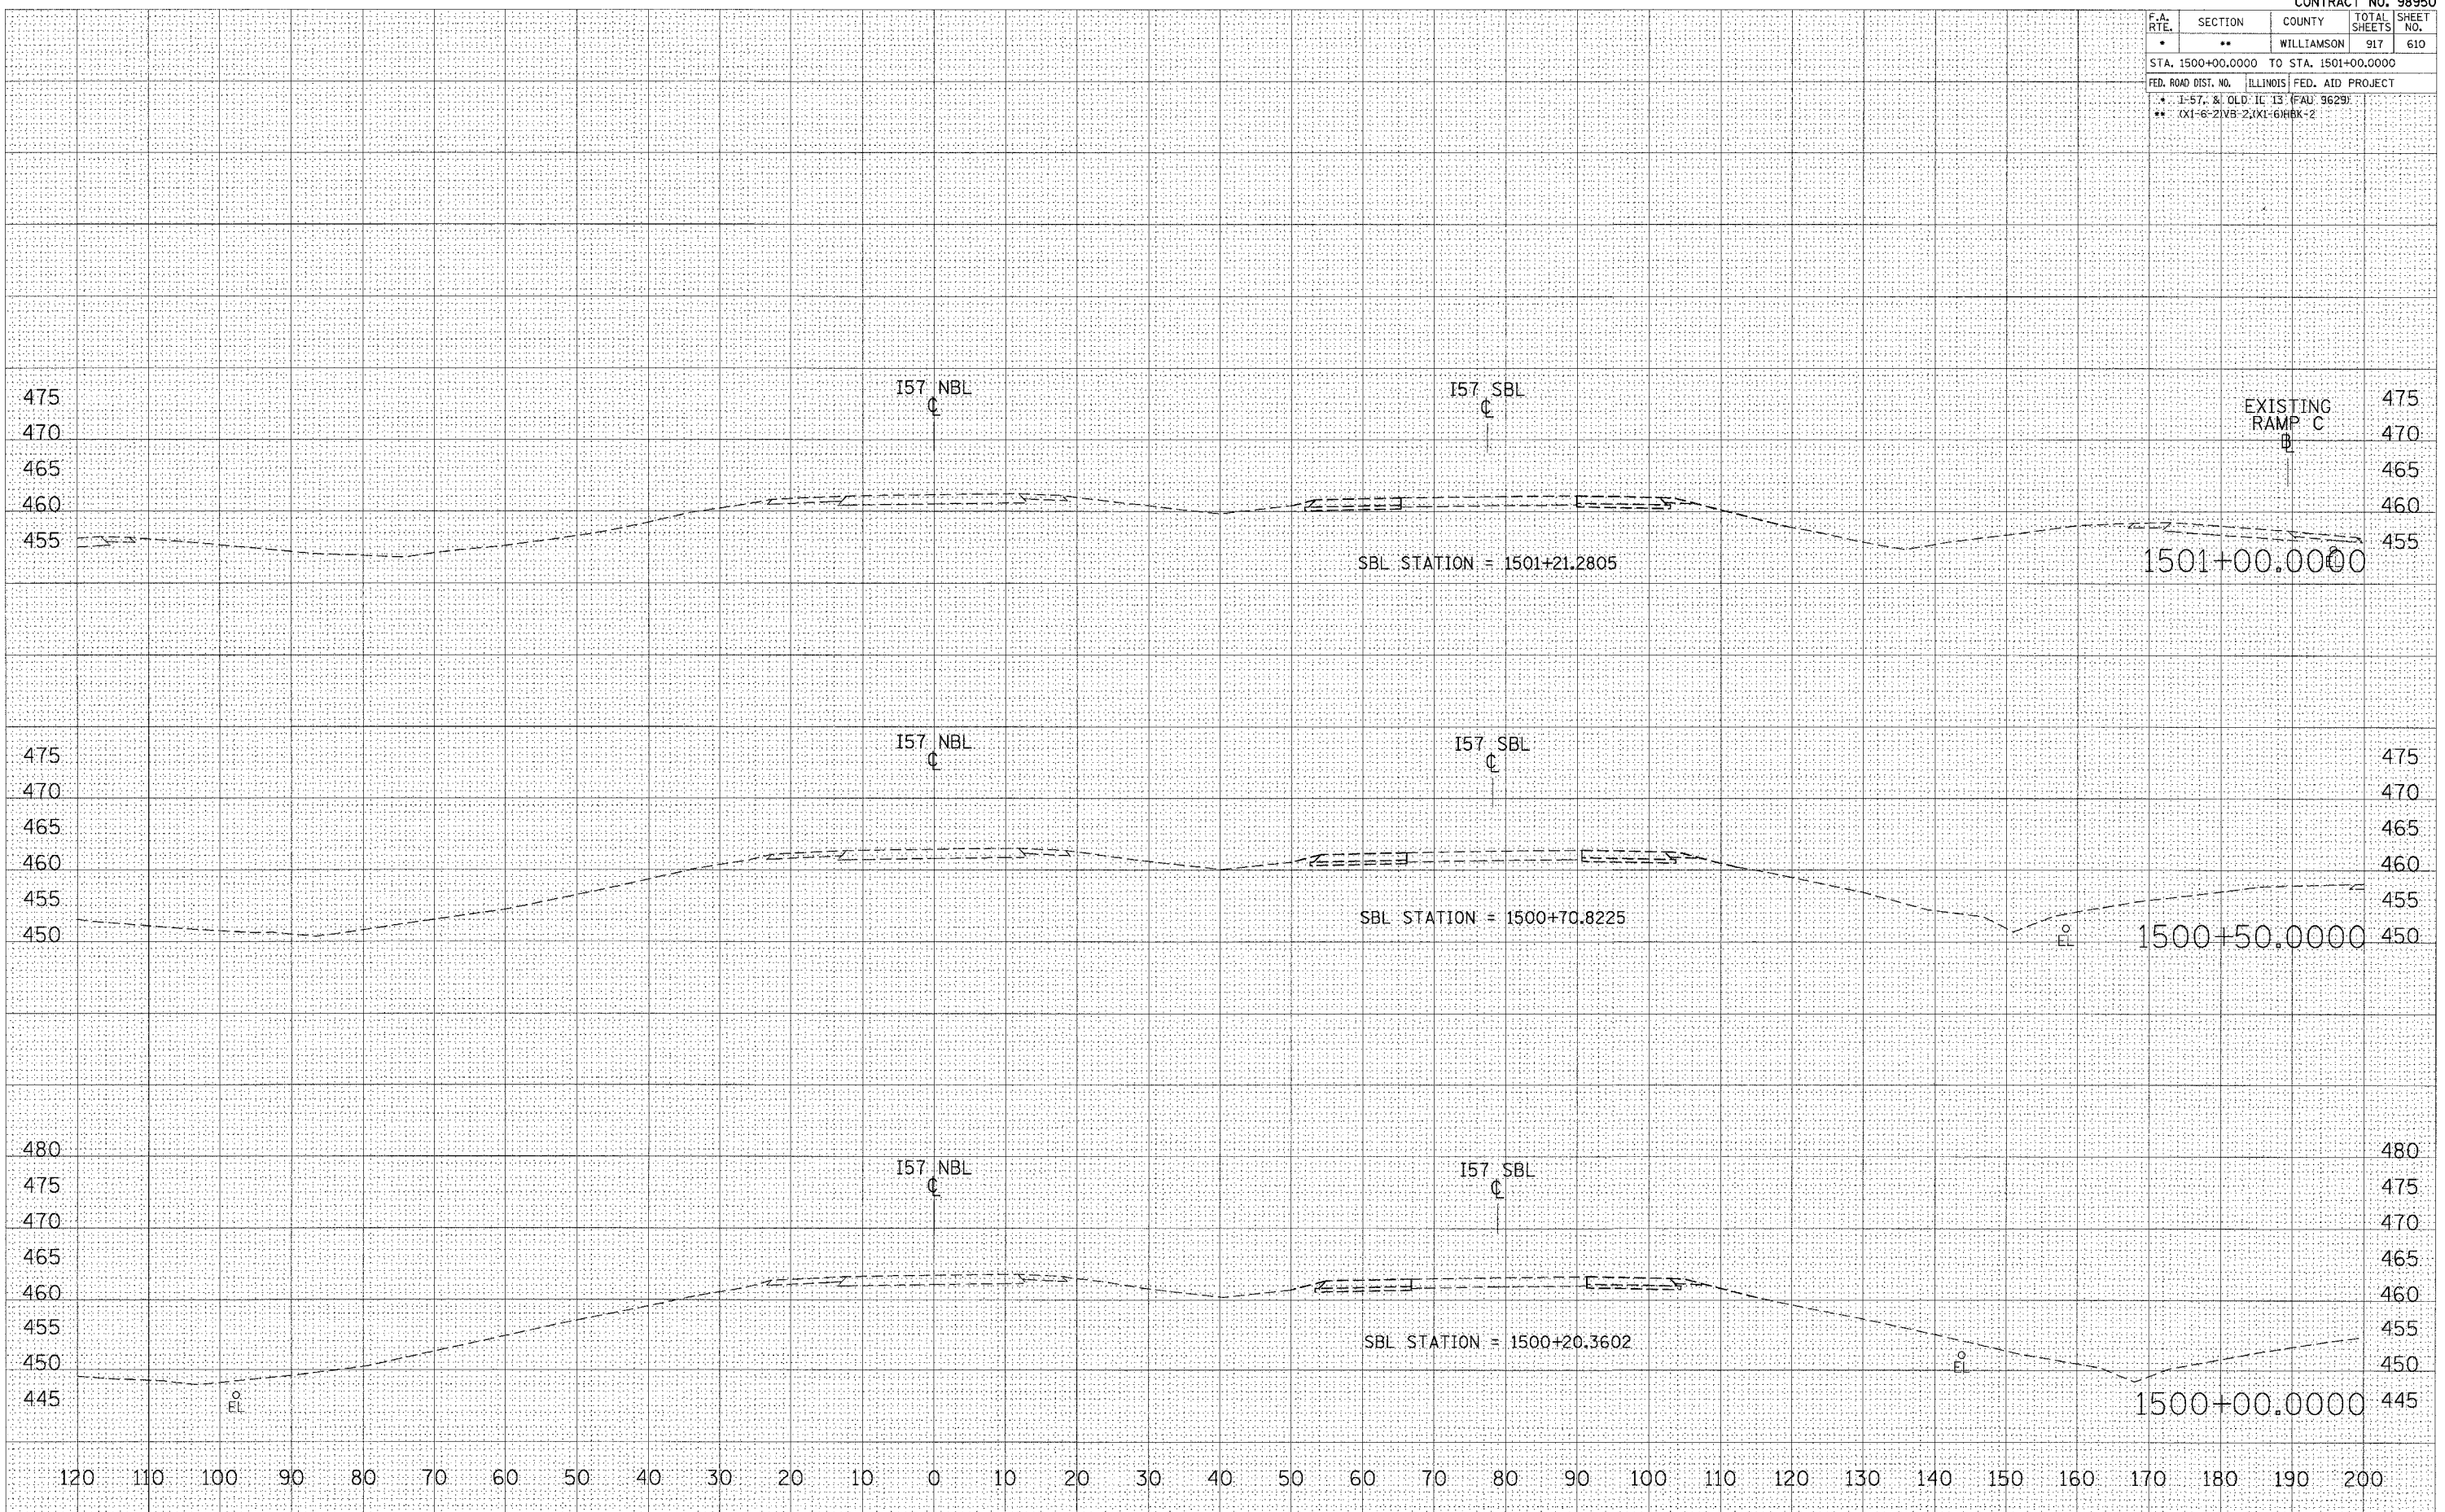

STA 1500+00.0000 TO STA 1501+00.0000 I57 NBL STAGE 8