


F.A. RTE.	SECTION	COUNTY	TOTAL SHEETS	SHEET NO.
*	**	WILLIAMSON	917	614
STA. 1504+60.9803 TO STA. 1505+00.0000				
FED. ROAD DIST. NO.	ILLINOIS	FED. AID PROJECT		
*	1-57, & OLD IL 13 (FAJ 9629)			
**	0X1-6-2IVB-2,0X1-6IBK-2			

FINAL SHEET	DATE
SURVEYED	
PLOTTED	
TEMPLATE	
AREAS CHECKED	

ORIGINAL SHEET	DATE
SURVEYED	
PLOTTED	
TEMPLATE	
AREAS CHECKED	

PLOT DATE = 10/25/2006
 PLOT SCALE = 1" = 40'
 USER NAME = lavenderba

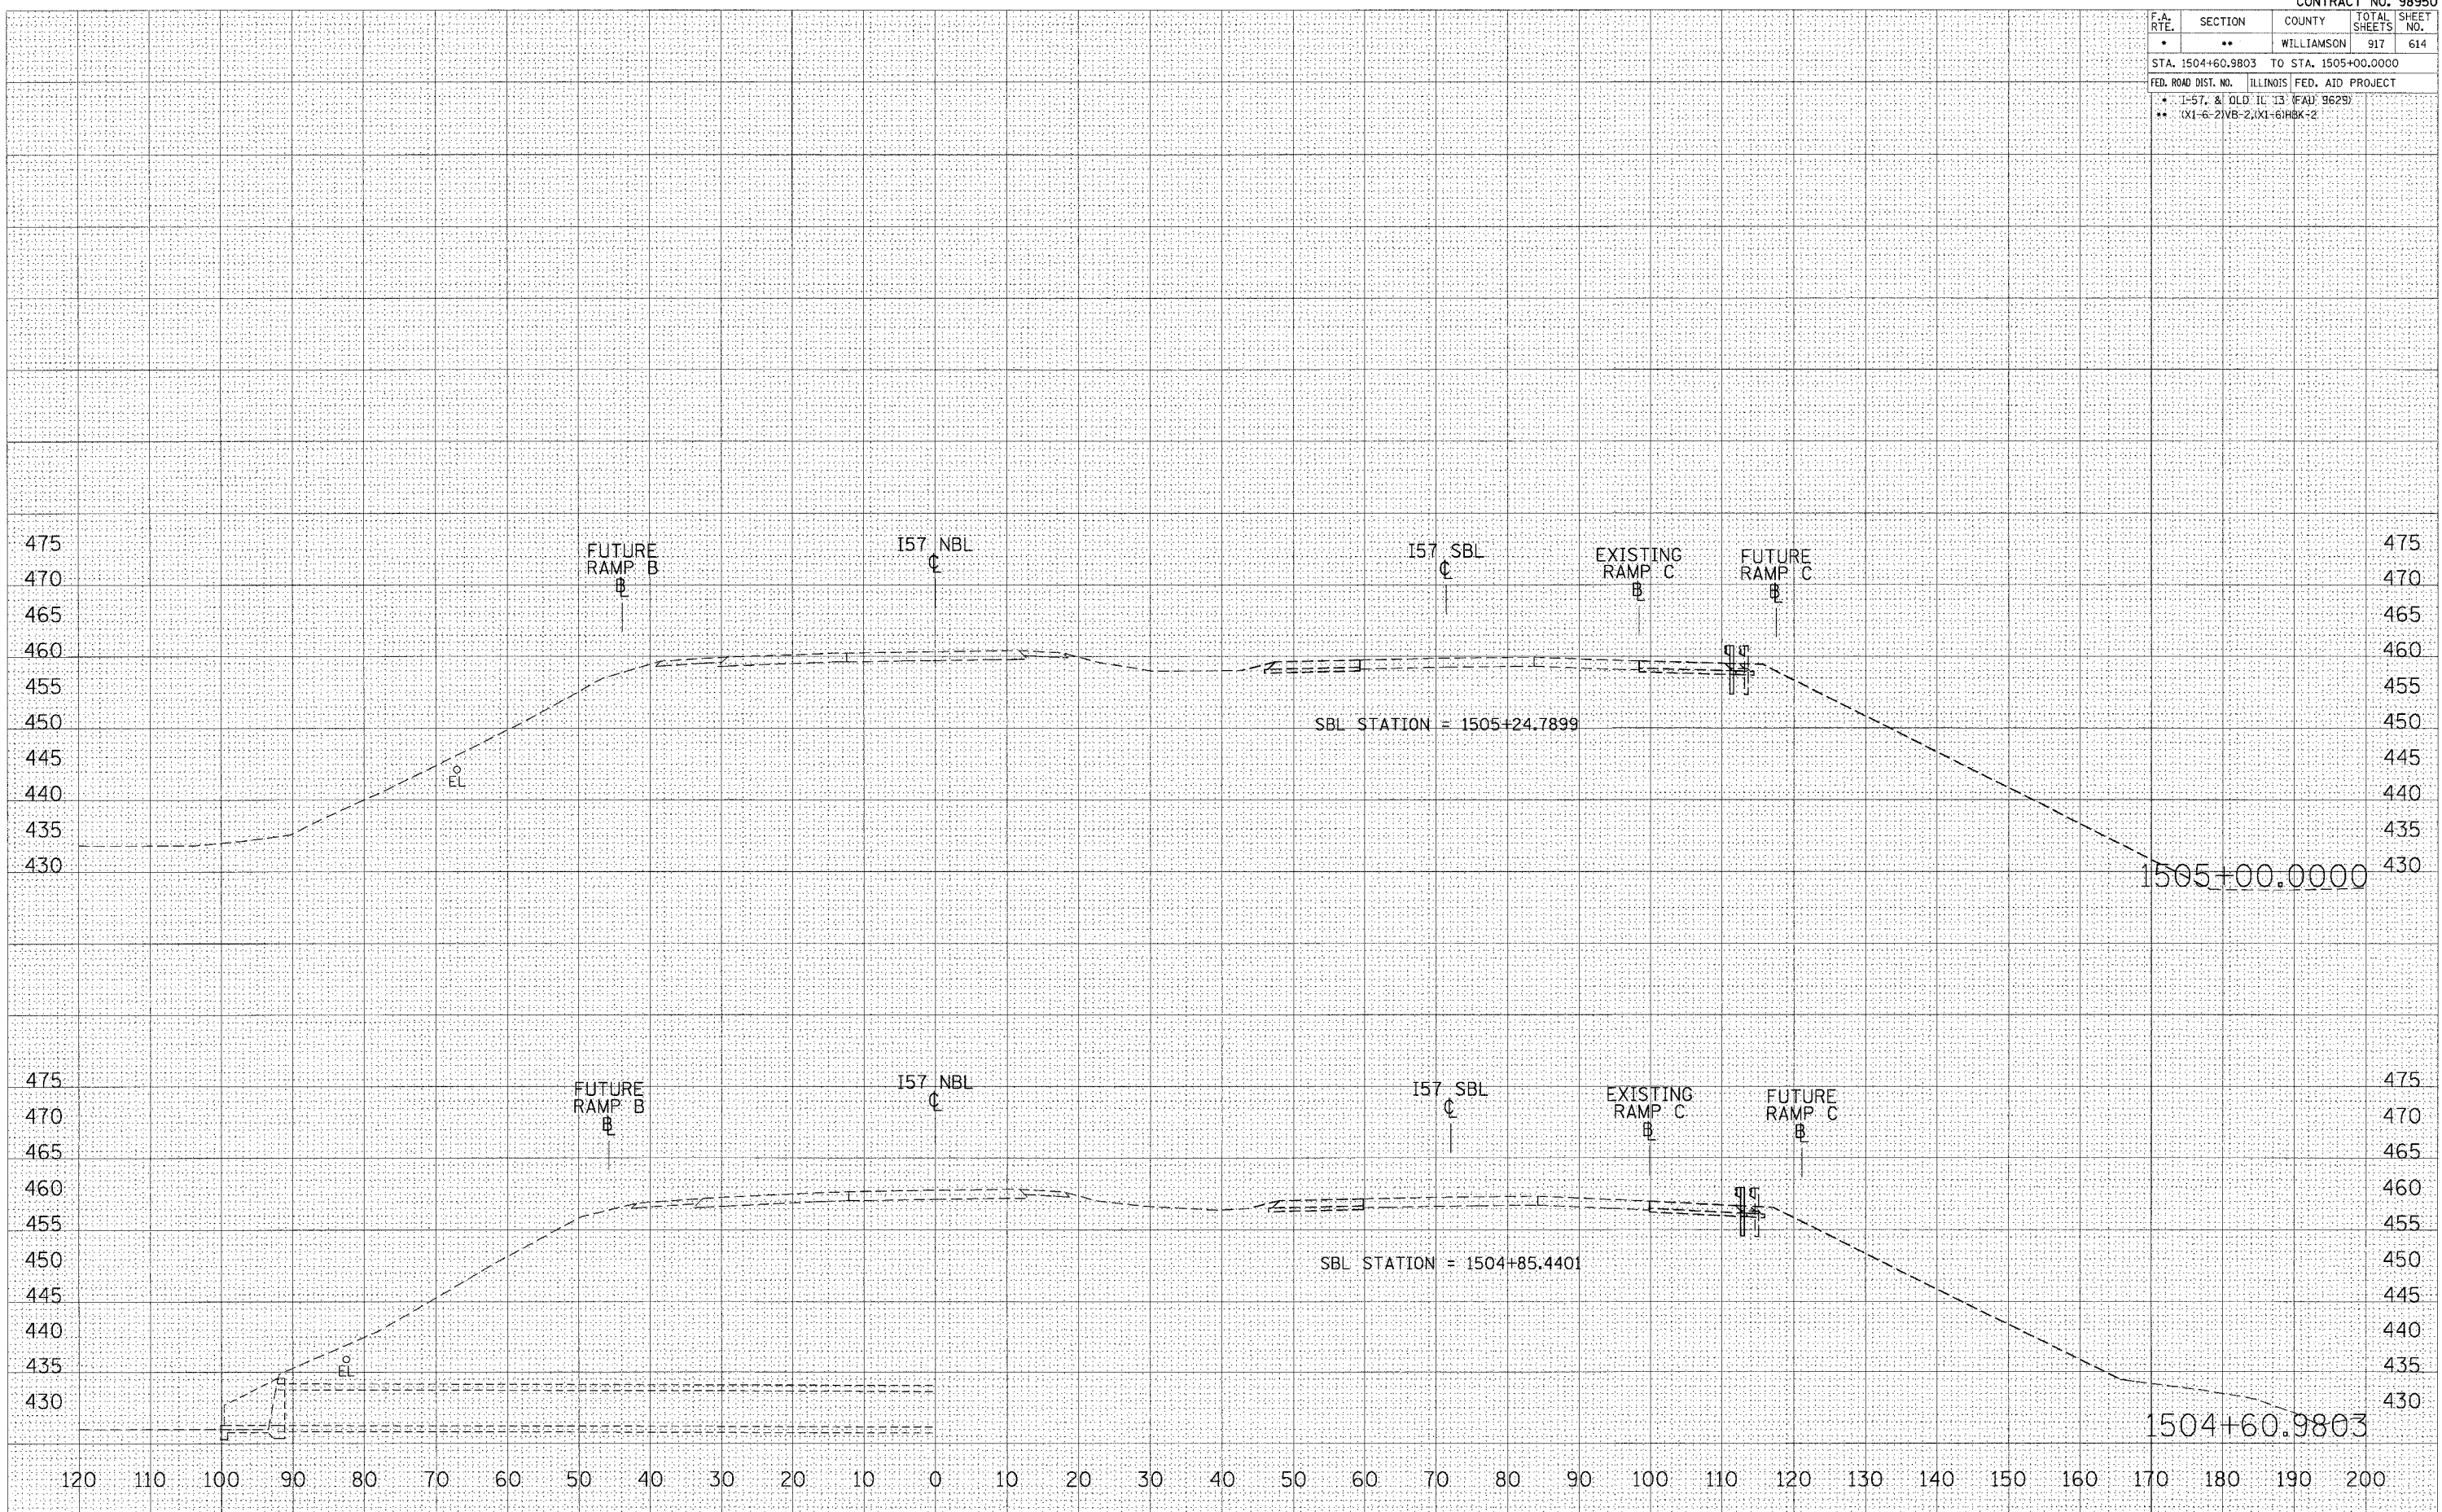

STA 1504+60.9803 TO STA 1505+00.0000 157 NBL STAGE 8