


F.A. RTE.	SECTION	COUNTY	TOTAL SHEETS	SHEET NO.
*	**	WILLIAMSON	917	615
STA. 1505+09.8244 TO STA. 1505+50.0000				
FED. ROAD DIST. NO. ILLINOIS FED. AID PROJECT				
* I-57, & OLD IL 13 (FAU 9629)				
** IX1-6-21VB-2, IX1-6HKB-2				

FINAL SURVEY	BY	DATE
SURVEYED		
PLOTTED		
NOTE BOOK		
AREAS CHECKED		
NO.		

ORIGINAL SURVEY	BY	DATE
SURVEYED		
PLOTTED		
NOTE BOOK		
AREAS CHECKED		
NO.		

PLOT DATE = 12/26/2006  
 FILE NAME = c:\pca\pca\1505+09.8244\1505+09.8244.dwg  
 PLOT SCALE = 1/8"=1'-0"  
 USER NAME = lavendera

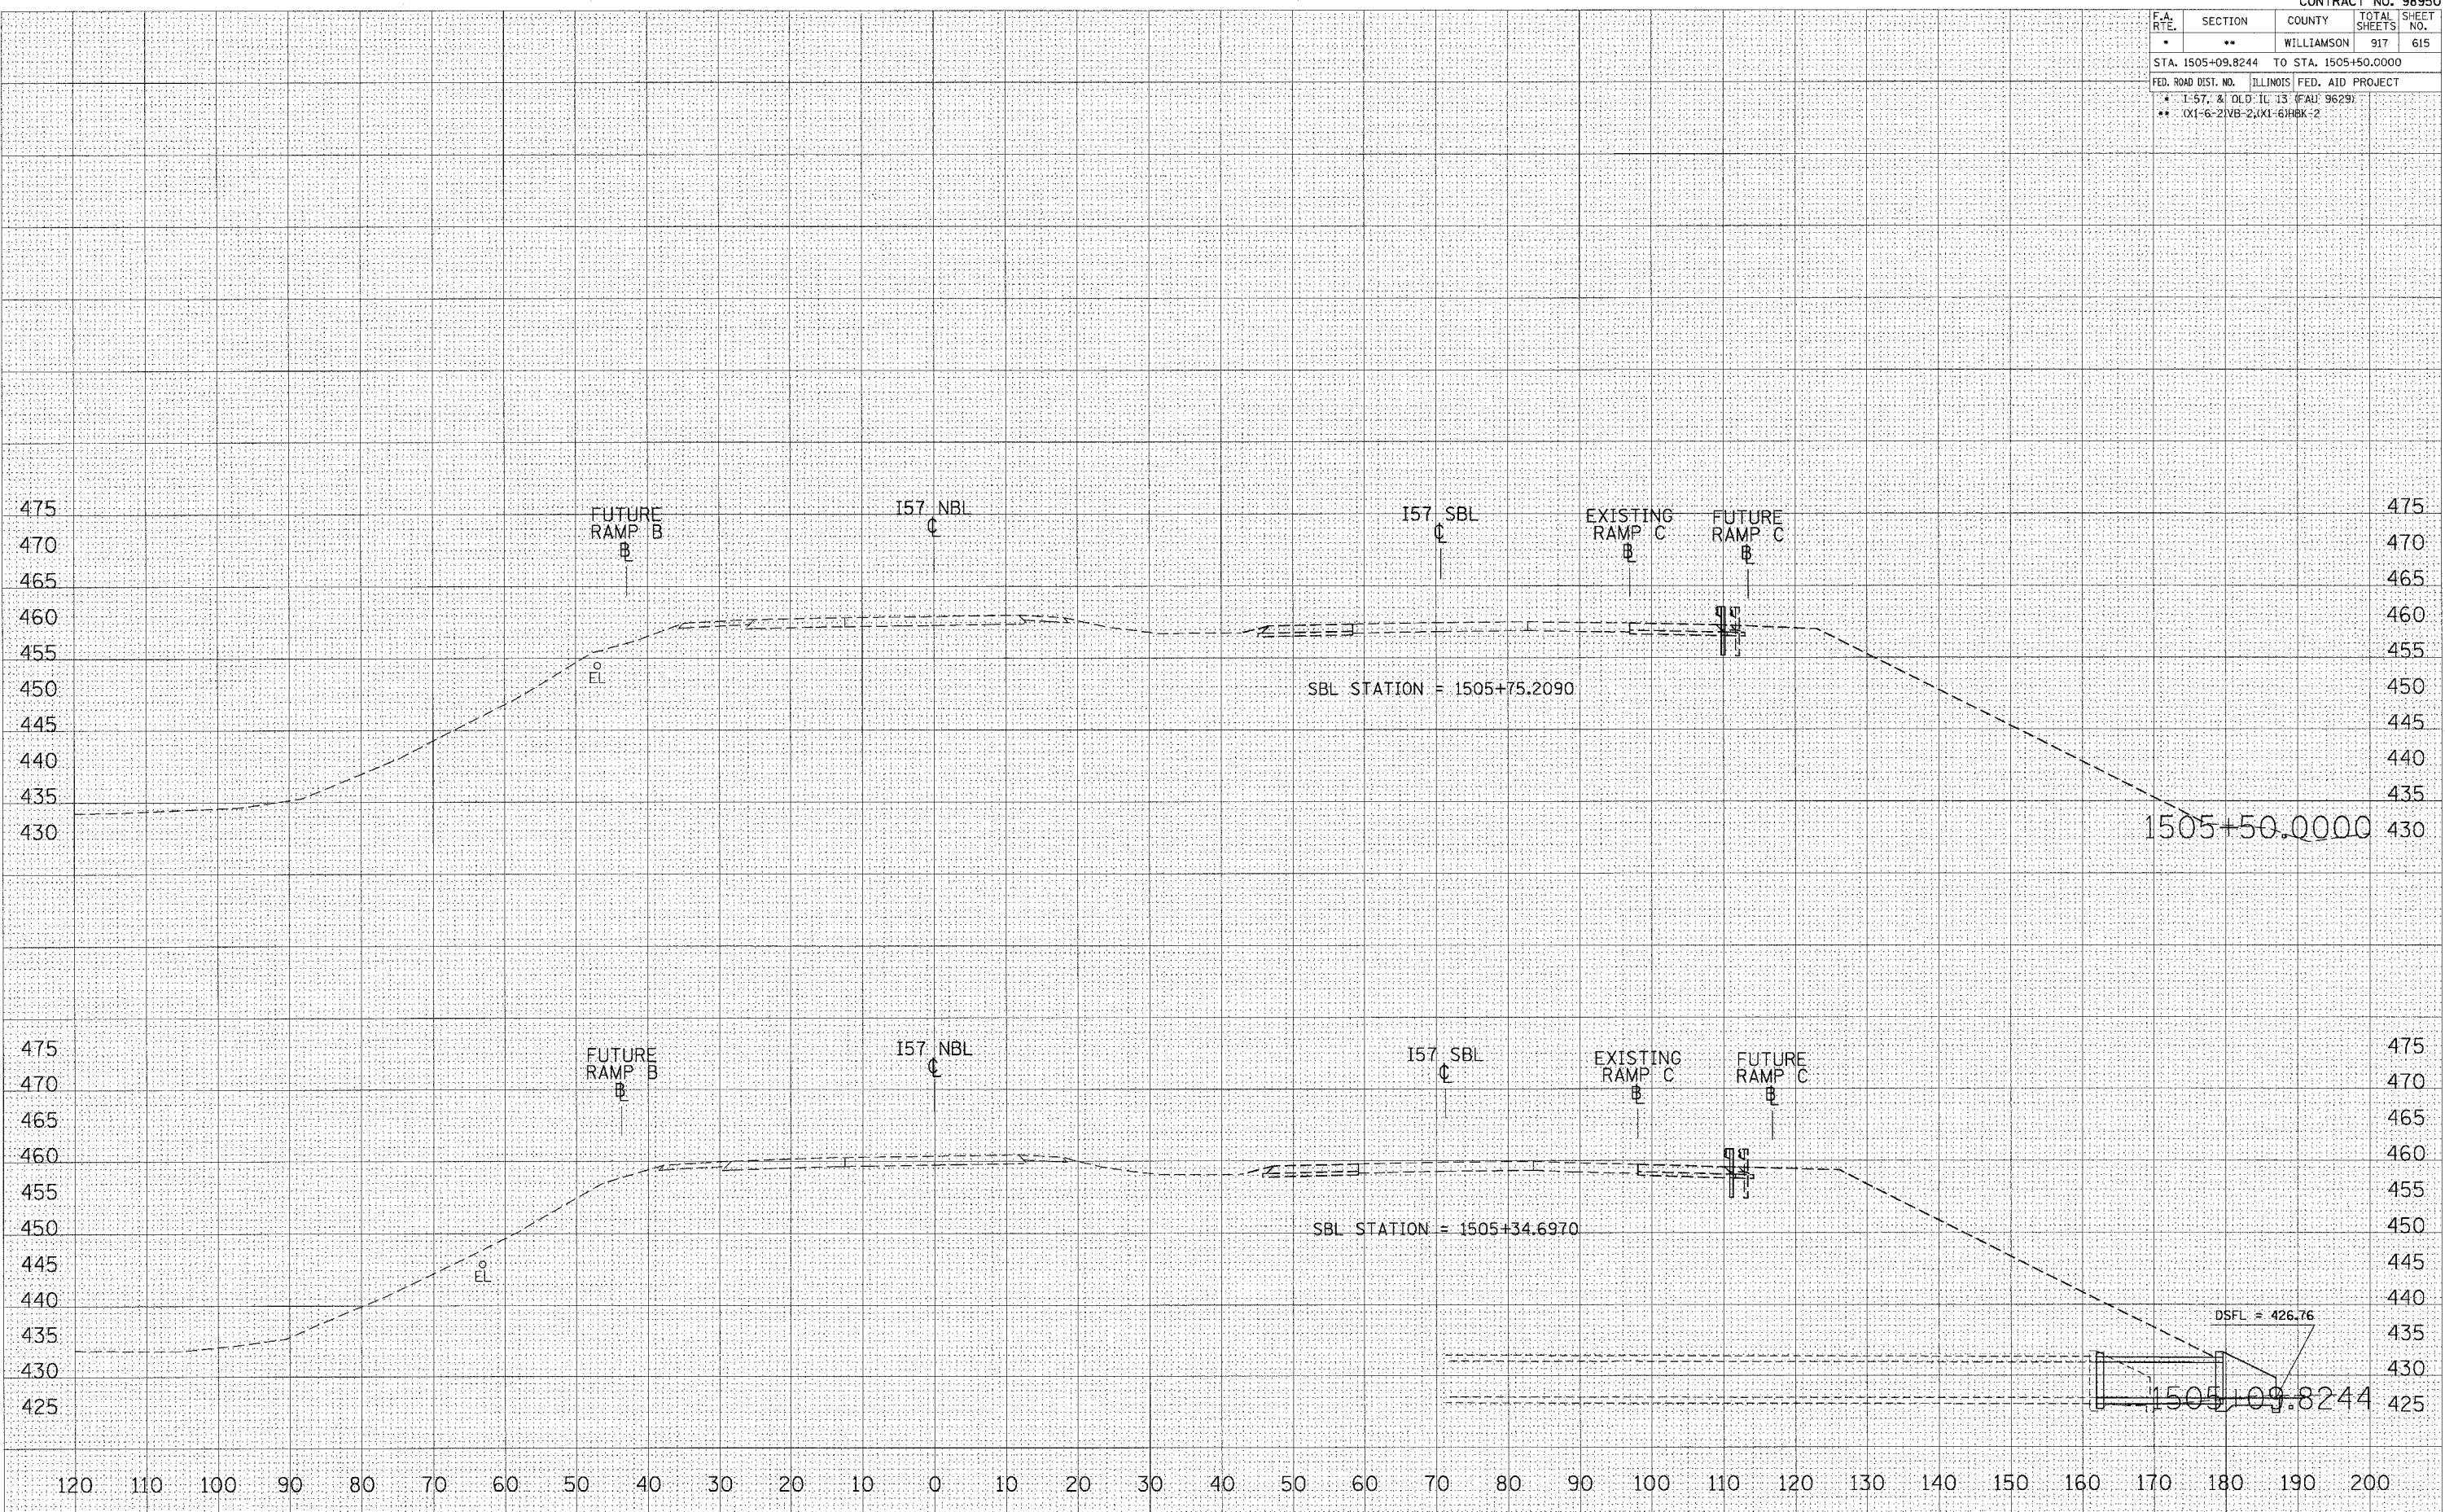

STA 1505+09.8244 TO STA 1505+50.0000 I57 NBL STAGE 8