


F.A. RTE.	SECTION	COUNTY	TOTAL SHEETS	SHEET NO.
*	**	WILLIAMSON	917	618
STA. 1508+50.0000 TO STA. 1509+00.0000				
FED. ROAD DIST. NO. ILLINOIS FED. AID PROJECT 175				
* 1-57, & OLD 1E 13 (FAU 9629)				
** (X1-6-2)VB-2,(X1-6)HBK-2				

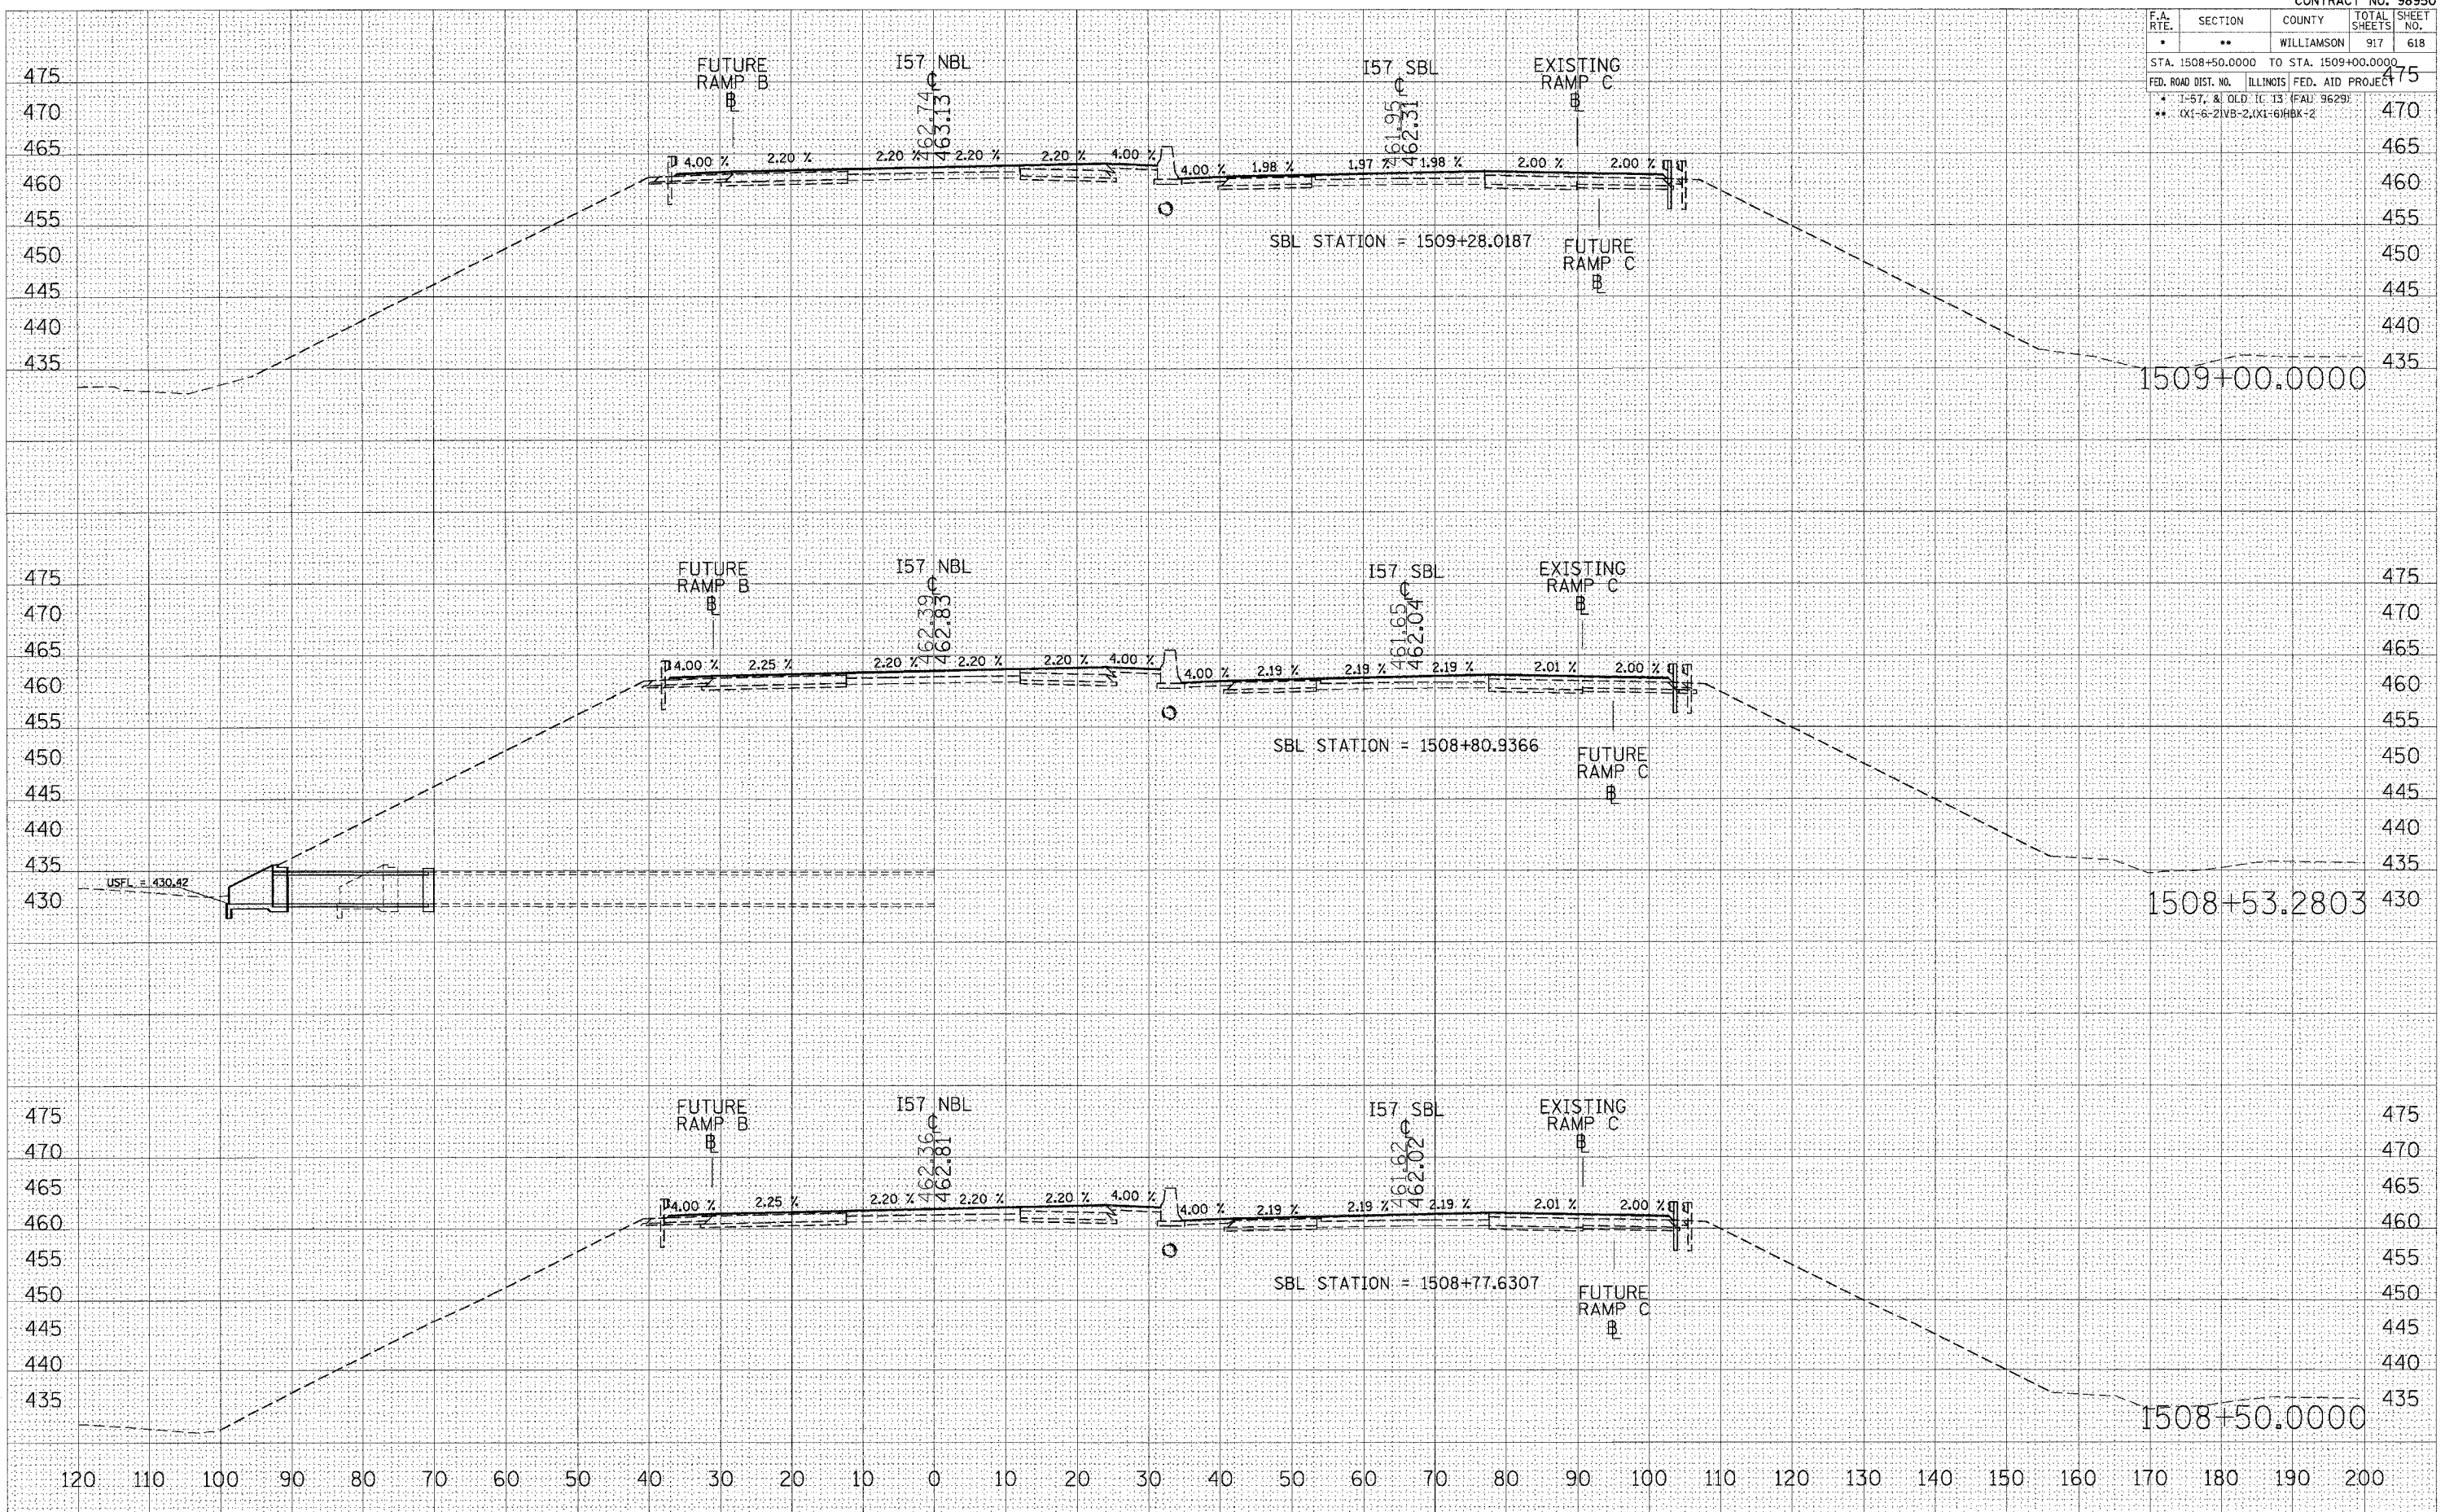

STA 1508+50.0000 TO STA 1509+00.0000 I57 NBL STAGE 8

FINAL SURVEYED SURVEYED SURVEYED SURVEYED
 SURVEY SURVEY SURVEY SURVEY
 NOTE BOOK NOTE BOOK NOTE BOOK NOTE BOOK
 NO. NO. NO. NO.

ORIGINAL SURVEYED SURVEYED SURVEYED SURVEYED
 SURVEY SURVEY SURVEY SURVEY
 NOTE BOOK NOTE BOOK NOTE BOOK NOTE BOOK
 NO. NO. NO. NO.

PLT DATE = 10/25/2006
 PLT SCALE = 1/4" = 100'
 USER NAME = lavendrb