


F.A. RTE.	SECTION	COUNTY	TOTAL SHEETS	SHEET NO.
*	**	WILLIAMSON	917	484
STA. 1515+00.0000 TO STA. 1516+00.0000				
FED. ROAD DIST. NO. ILLINOIS FED. AID PROJECT				
* I-57, & OLD IL 13 (FAU 9629)				
** (X1-6-2)VB-2,(X1-6)HBK-2				

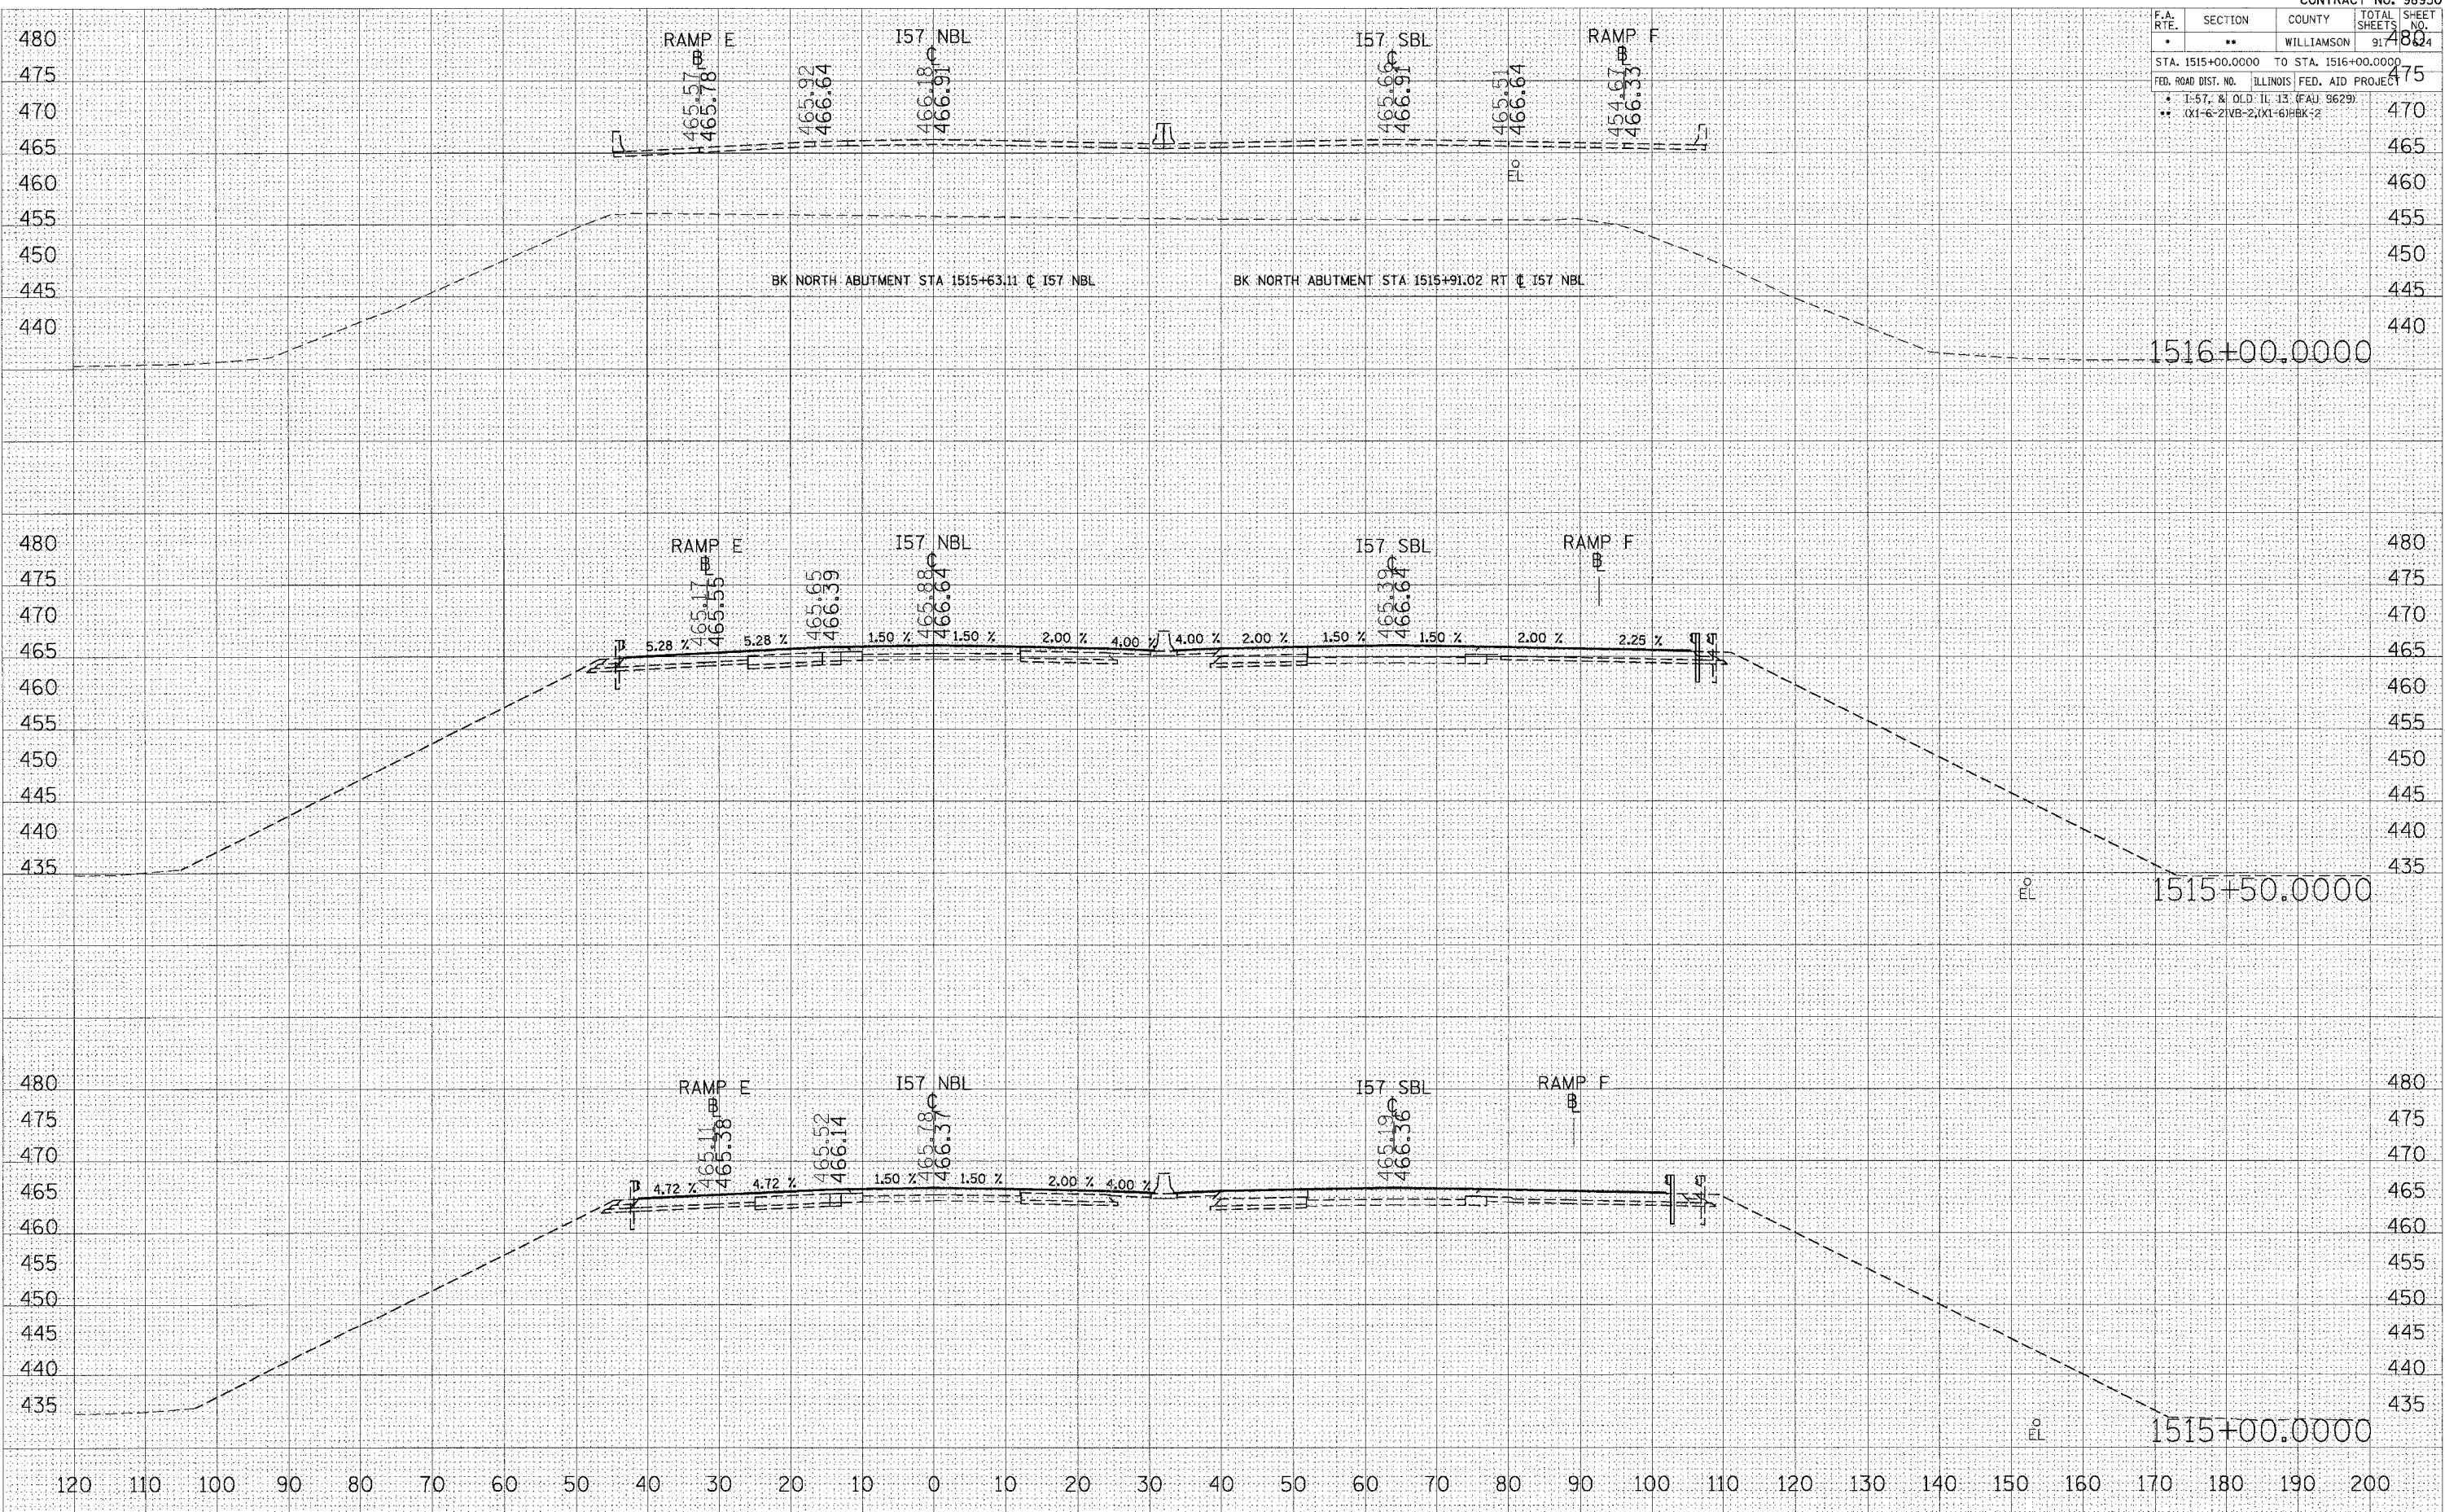

STA 1515+00.0000 TO STA 1516+00.0000 I57 NBL STAGE 8

FINAL SURVEYED SURVEY BY DATE
 NOTE BOOK NO. DATE
 AREAS CHECKED

ORIGINAL SURVEYED SURVEY BY DATE
 NOTE BOOK NO. DATE
 AREAS CHECKED

PLOT DATE = 10/25/2006
 FILE NAME = c:\pwworkspace\982282\old\15157nbl\15157nbl.dwg
 PLOT SCALE = 1/8" = 1'-0"
 USER NAME = lavander