


F.A. RTE.	SECTION	COUNTY	TOTAL SHEETS	SHEET NO.
•	••	WILLIAMSON	917	625
STA. 1516+50.0000 TO STA. 1517+50.0000				
FED. ROAD DIST. NO. ILLINOIS FED. AID PROJECT				
• I-57, & OLD IL 13 (FAU 9629)				
•• (X1-6-2)VR-2, (X1-6)HBK-2				

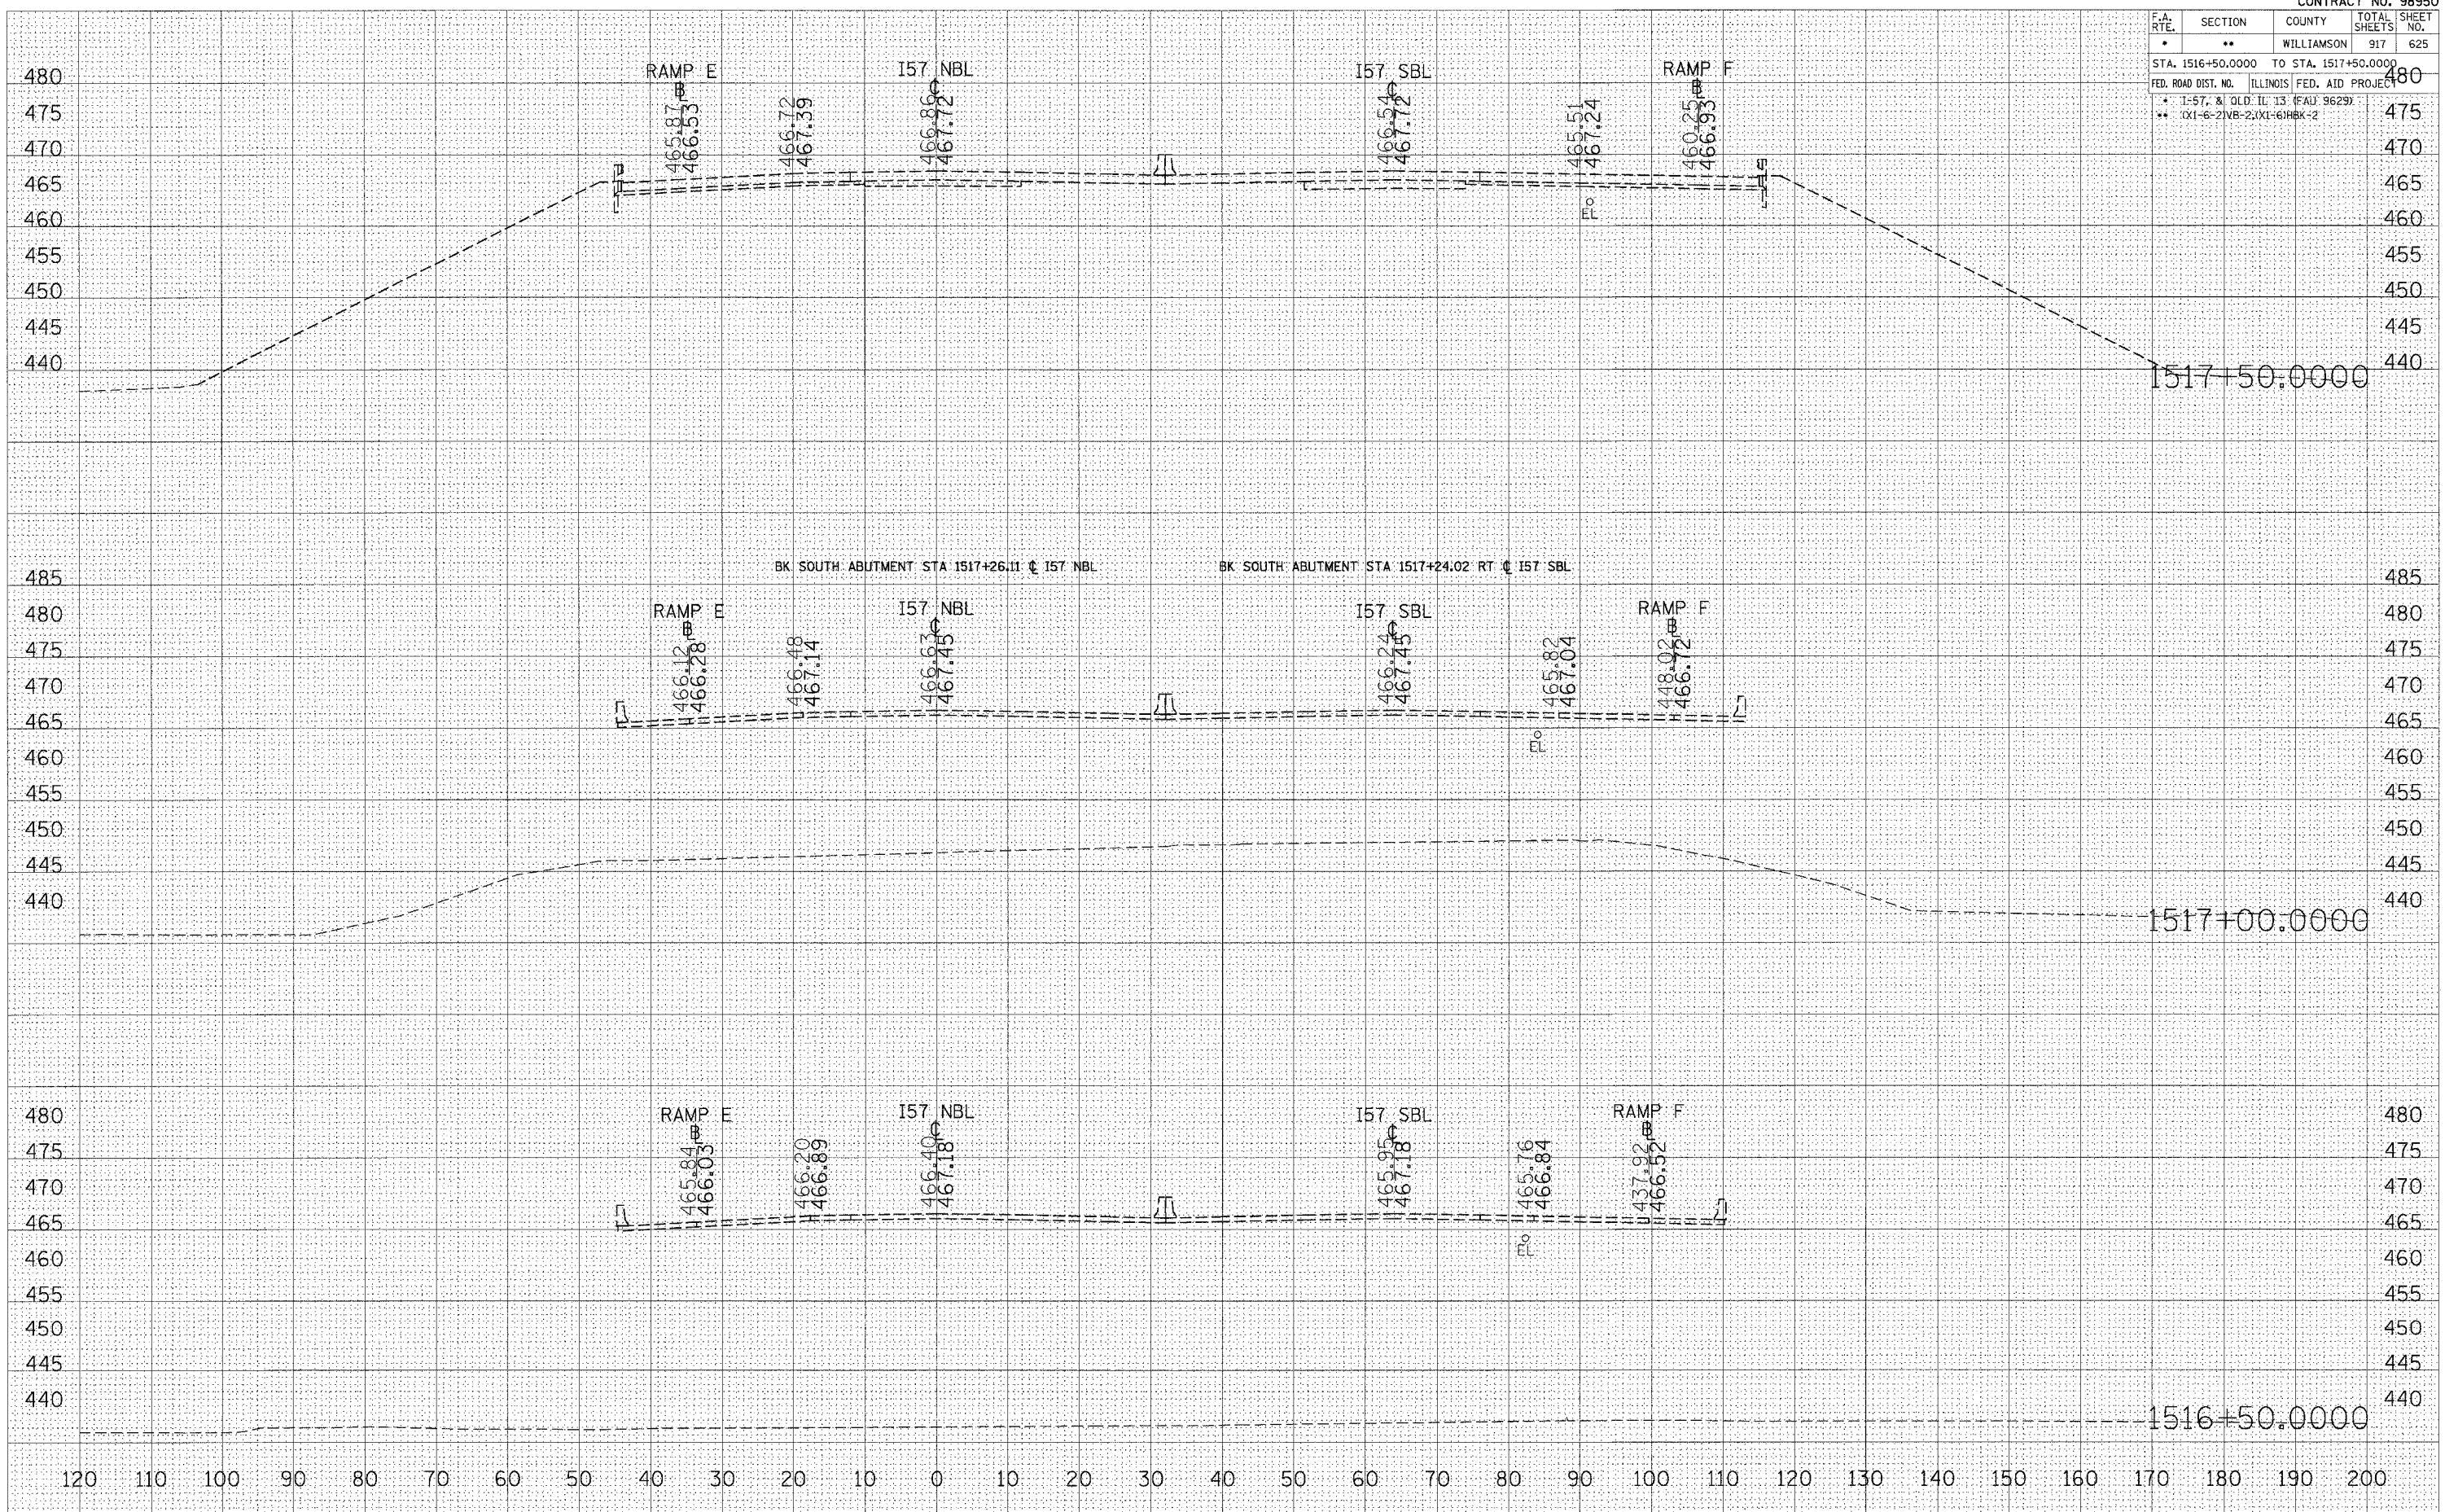

STA 1516+50.0000 TO STA 1517+50.0000 I57 NBL STAGE 8

FINAL SURVEYED PLOTTED TEMPLATE AREAS CHECKED  
 SHEET NO. \_\_\_\_\_  
 BY \_\_\_\_\_ DATE \_\_\_\_\_

ORIGINAL SURVEYED PLOTTED TEMPLATE AREAS CHECKED  
 SHEET NO. \_\_\_\_\_  
 BY \_\_\_\_\_ DATE \_\_\_\_\_

PLOT DATE = 12/12/2006  
 PLOT SCALE = 1" = 40' (HORIZ)  
 USER NAME = jefwachal