


F.A. RTE.	SECTION	COUNTY	TOTAL SHEETS	SHEET NO.
*	**	WILLIAMSON	917	629
STA. 1522+50.0000 TO STA. 1523+50.0000				
FED. ROAD DIST. NO. ILLINOIS FED. AID PROJECT				
* 1-57, & OLD. IL 13 (FAJ 9629)				
** (X1-6-2)VB-2,(X1-6)HBK-2				

FINAL SURVEY	DATE
SURVEYED	BY
FLIPPED	
TEMPLATE	
NO. AREAS CHECKED	

ORIGINAL SURVEY	DATE
SURVEYED	BY
FLIPPED	
TEMPLATE	
NO. AREAS CHECKED	

PLOT DATE = 12/14/2006
 PLOT SCALE = 1"=40'
 USER NAME = jinf@acsl.com

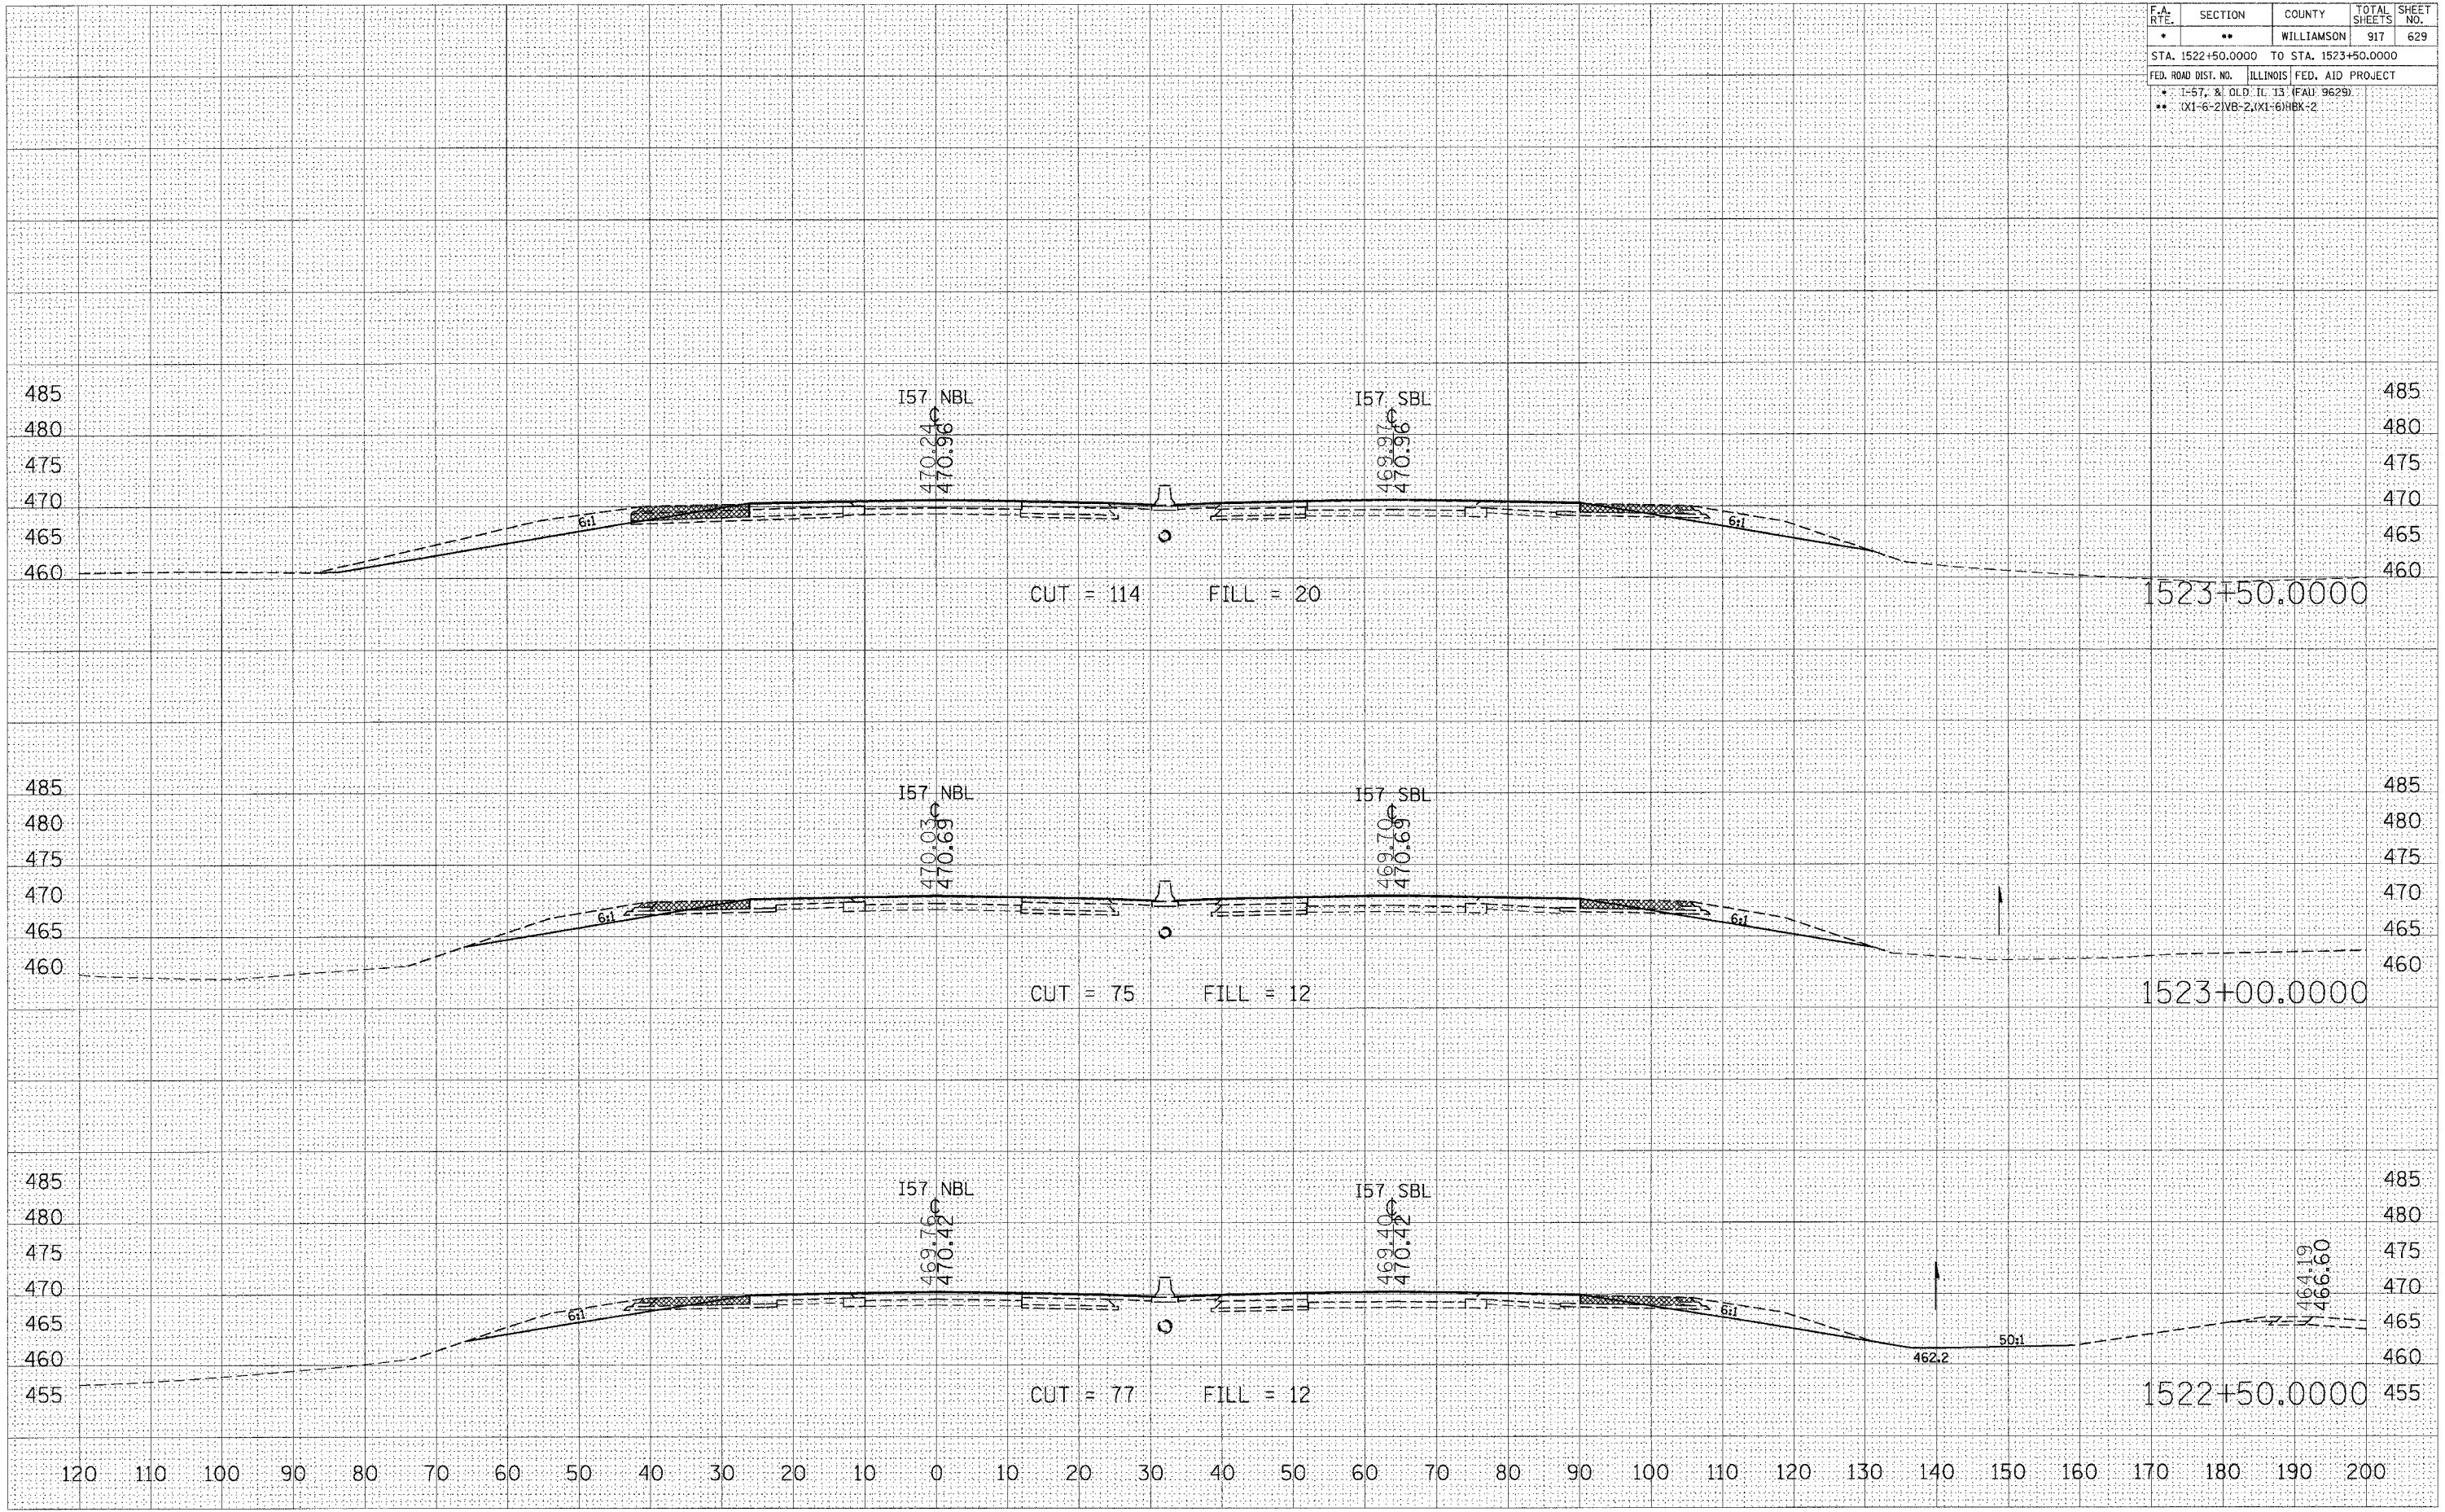

STA 1522+50.0000 TO STA 1523+50.0000 I57 NBL STAGE 8