


F.A. RTE.	SECTION	COUNTY	TOTAL SHEETS	SHEET NO.
•	••	WILLIAMSON	917	644
STA. 1544+00.0000 TO STA. 1545+00.0000				
FED. ROAD DIST. NO. ILLINOIS FED. AID PROJECT				
•• I-57, 8; OLD. IL. 13; (FAD. 9629)				
•• (X1-6-2)VB-2,(X1-6)HBK-2				

DATE	
BY	
SURVEYED	
REVISIONS	
NO.	
AREAS CHECKED	
FINAL SURVEY	
NOTE BOOK	
NO.	

DATE	
BY	
SURVEYED	
REVISIONS	
NO.	
AREAS CHECKED	
ORIGINAL SURVEY	
NOTE BOOK	
NO.	

PLOT DATE = 12/12/2006
 FILE NAME = sv\proj\98950\1544+00\1544+00.dwg
 PLOT SCALE = 1/8" = 100'-0"
 USER NAME = jef@mhof

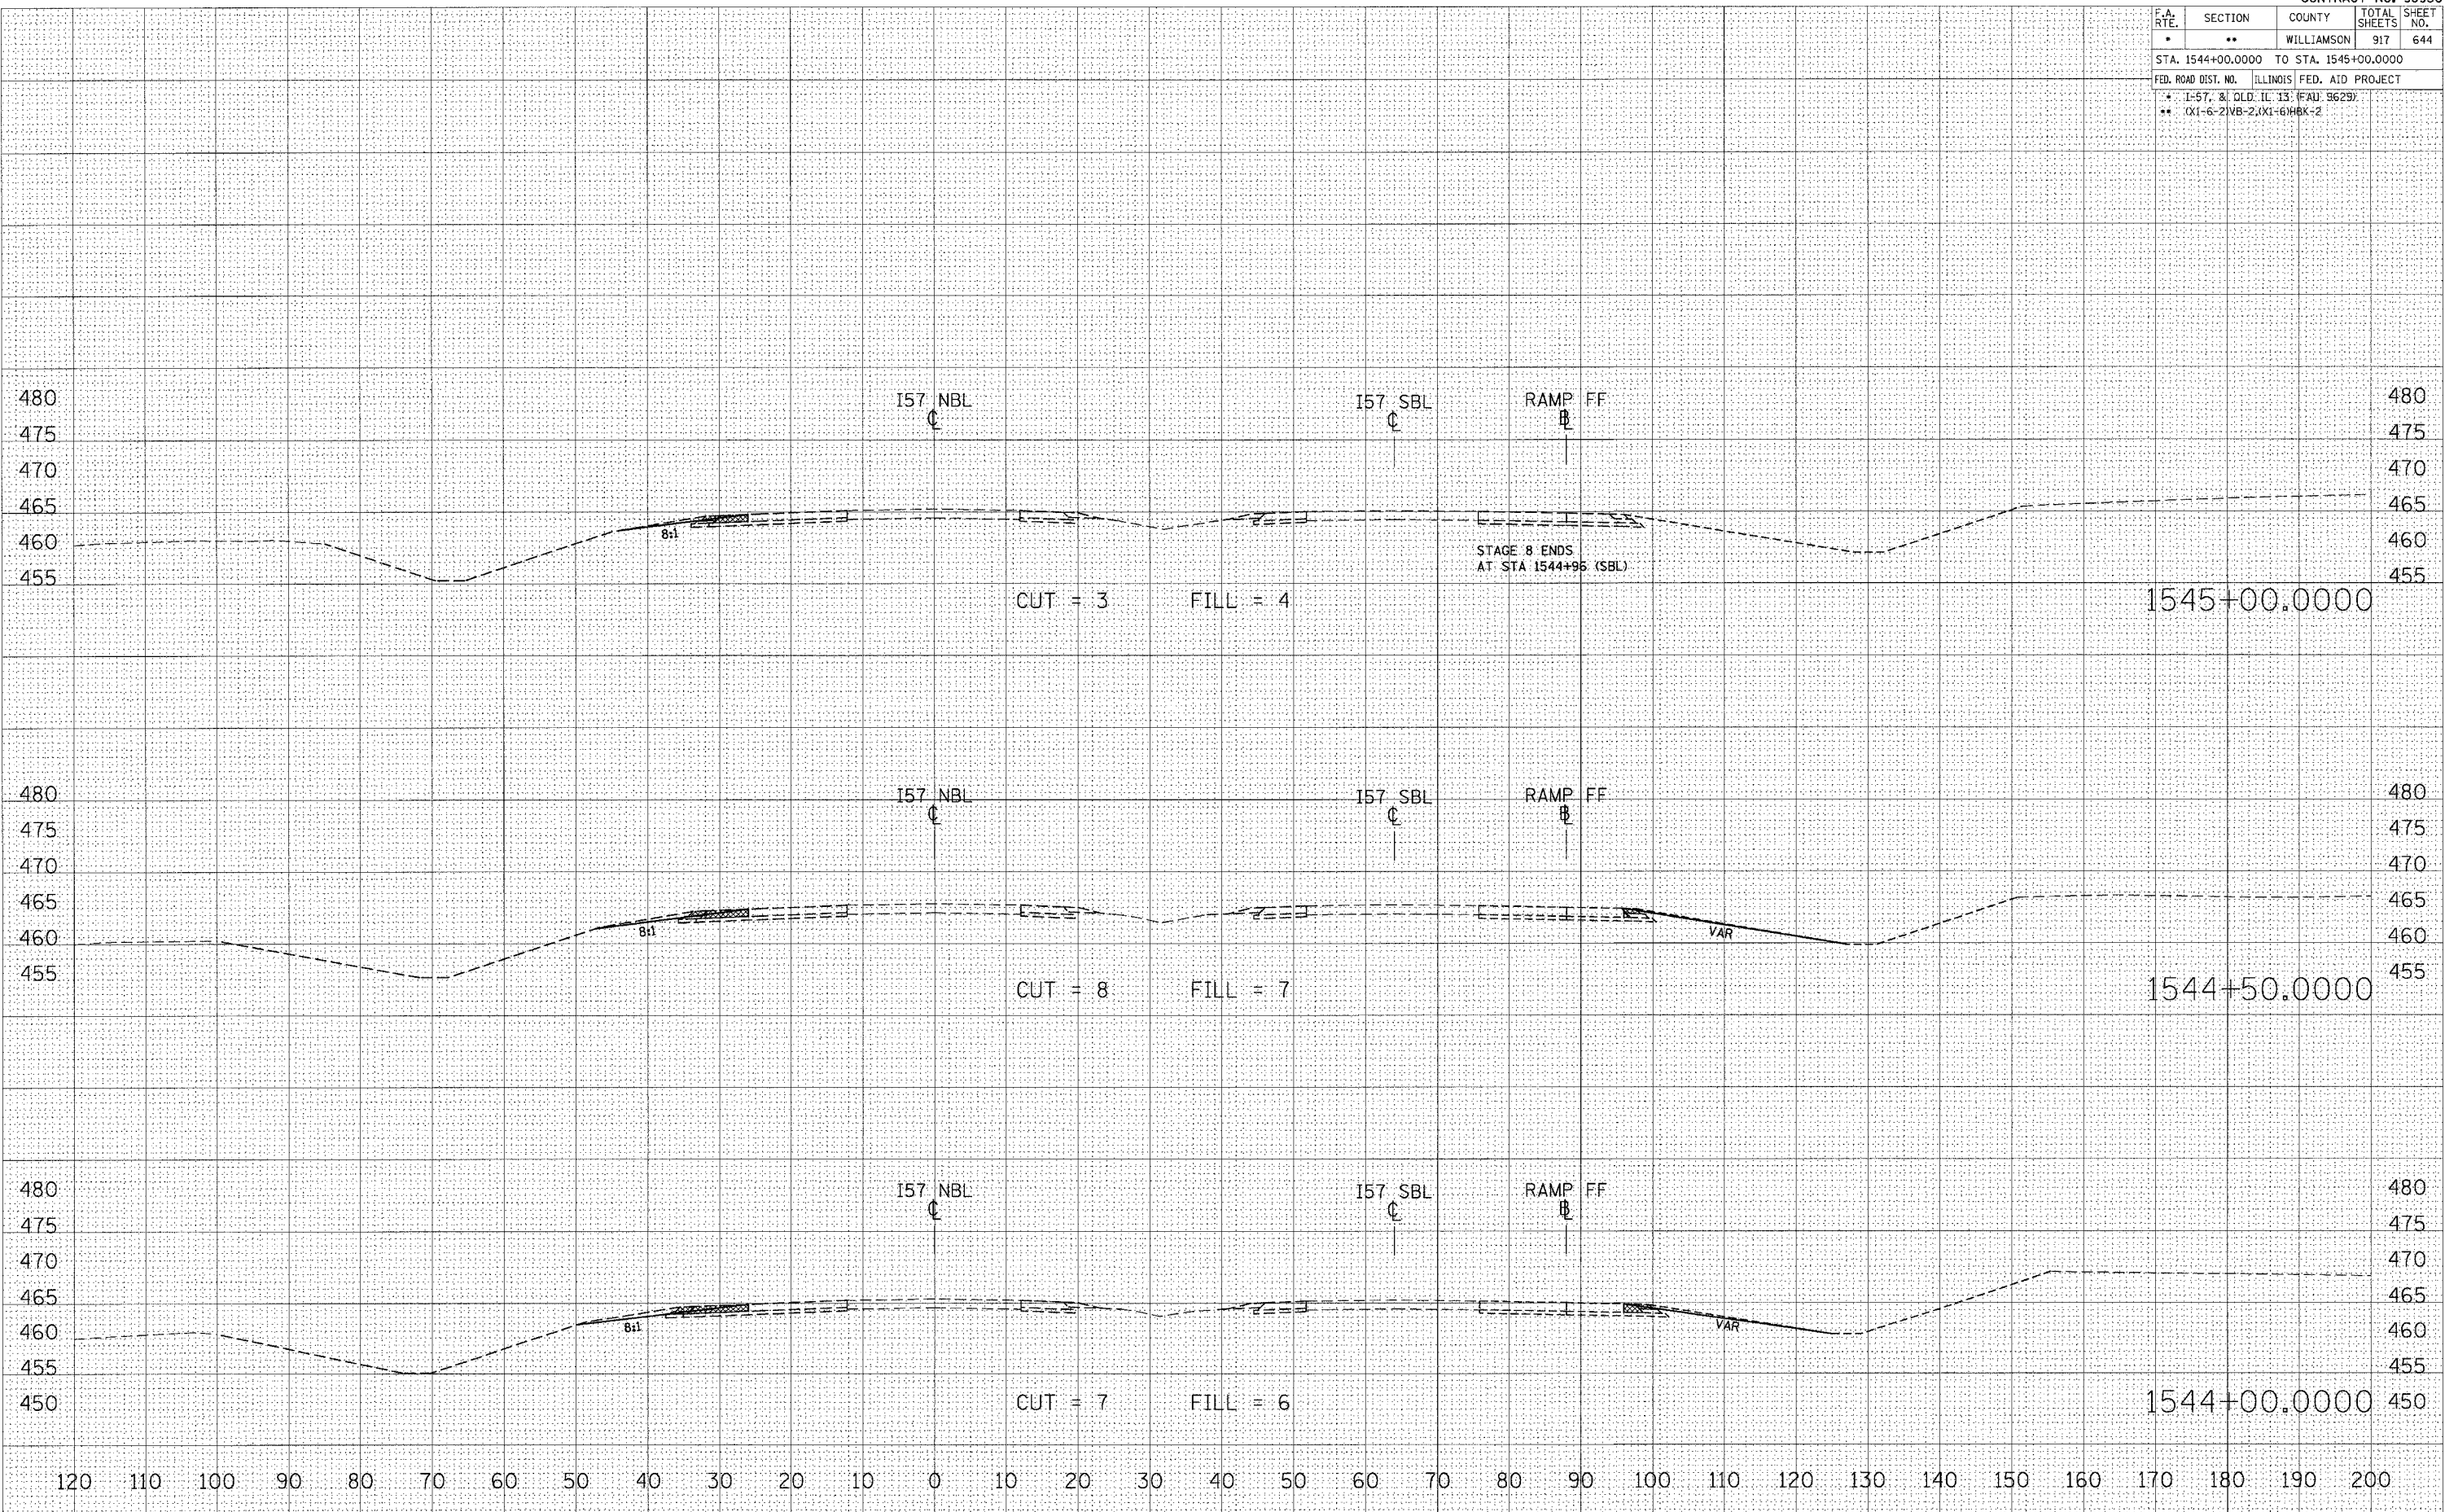

STA 1544+00.0000 TO STA 1545+00.0000 I57 NBL STAGE 8