


F.A. RTE.	SECTION	COUNTY	TOTAL SHEETS	SHEET NO.
*	**	WILLIAMSON	917	646
STA. 1546+50.0000 TO STA. 1547+00.0000				
FED. ROAD DIST. NO. ILLINOIS FED. AID PROJECT				
* 1-57, & OLD. IL. 13 (FAL 9629)				
** 1X1-6-21VB-2,0X1-61PBK-2				

FINAL SURVEYED	DATE
SHIRLEY PLOTTED	
NOTE BOOK	
AREAS CHECKED	
NO.	

ORIGINAL SURVEYED	DATE
SHIRLEY PLOTTED	
NOTE BOOK	
AREAS CHECKED	
NO.	

PLOT DATE = 12/12/2006
 FILE NAME = c:\pms\pms\14902802\14902802.dwg
 USER NAME = jefmchadl

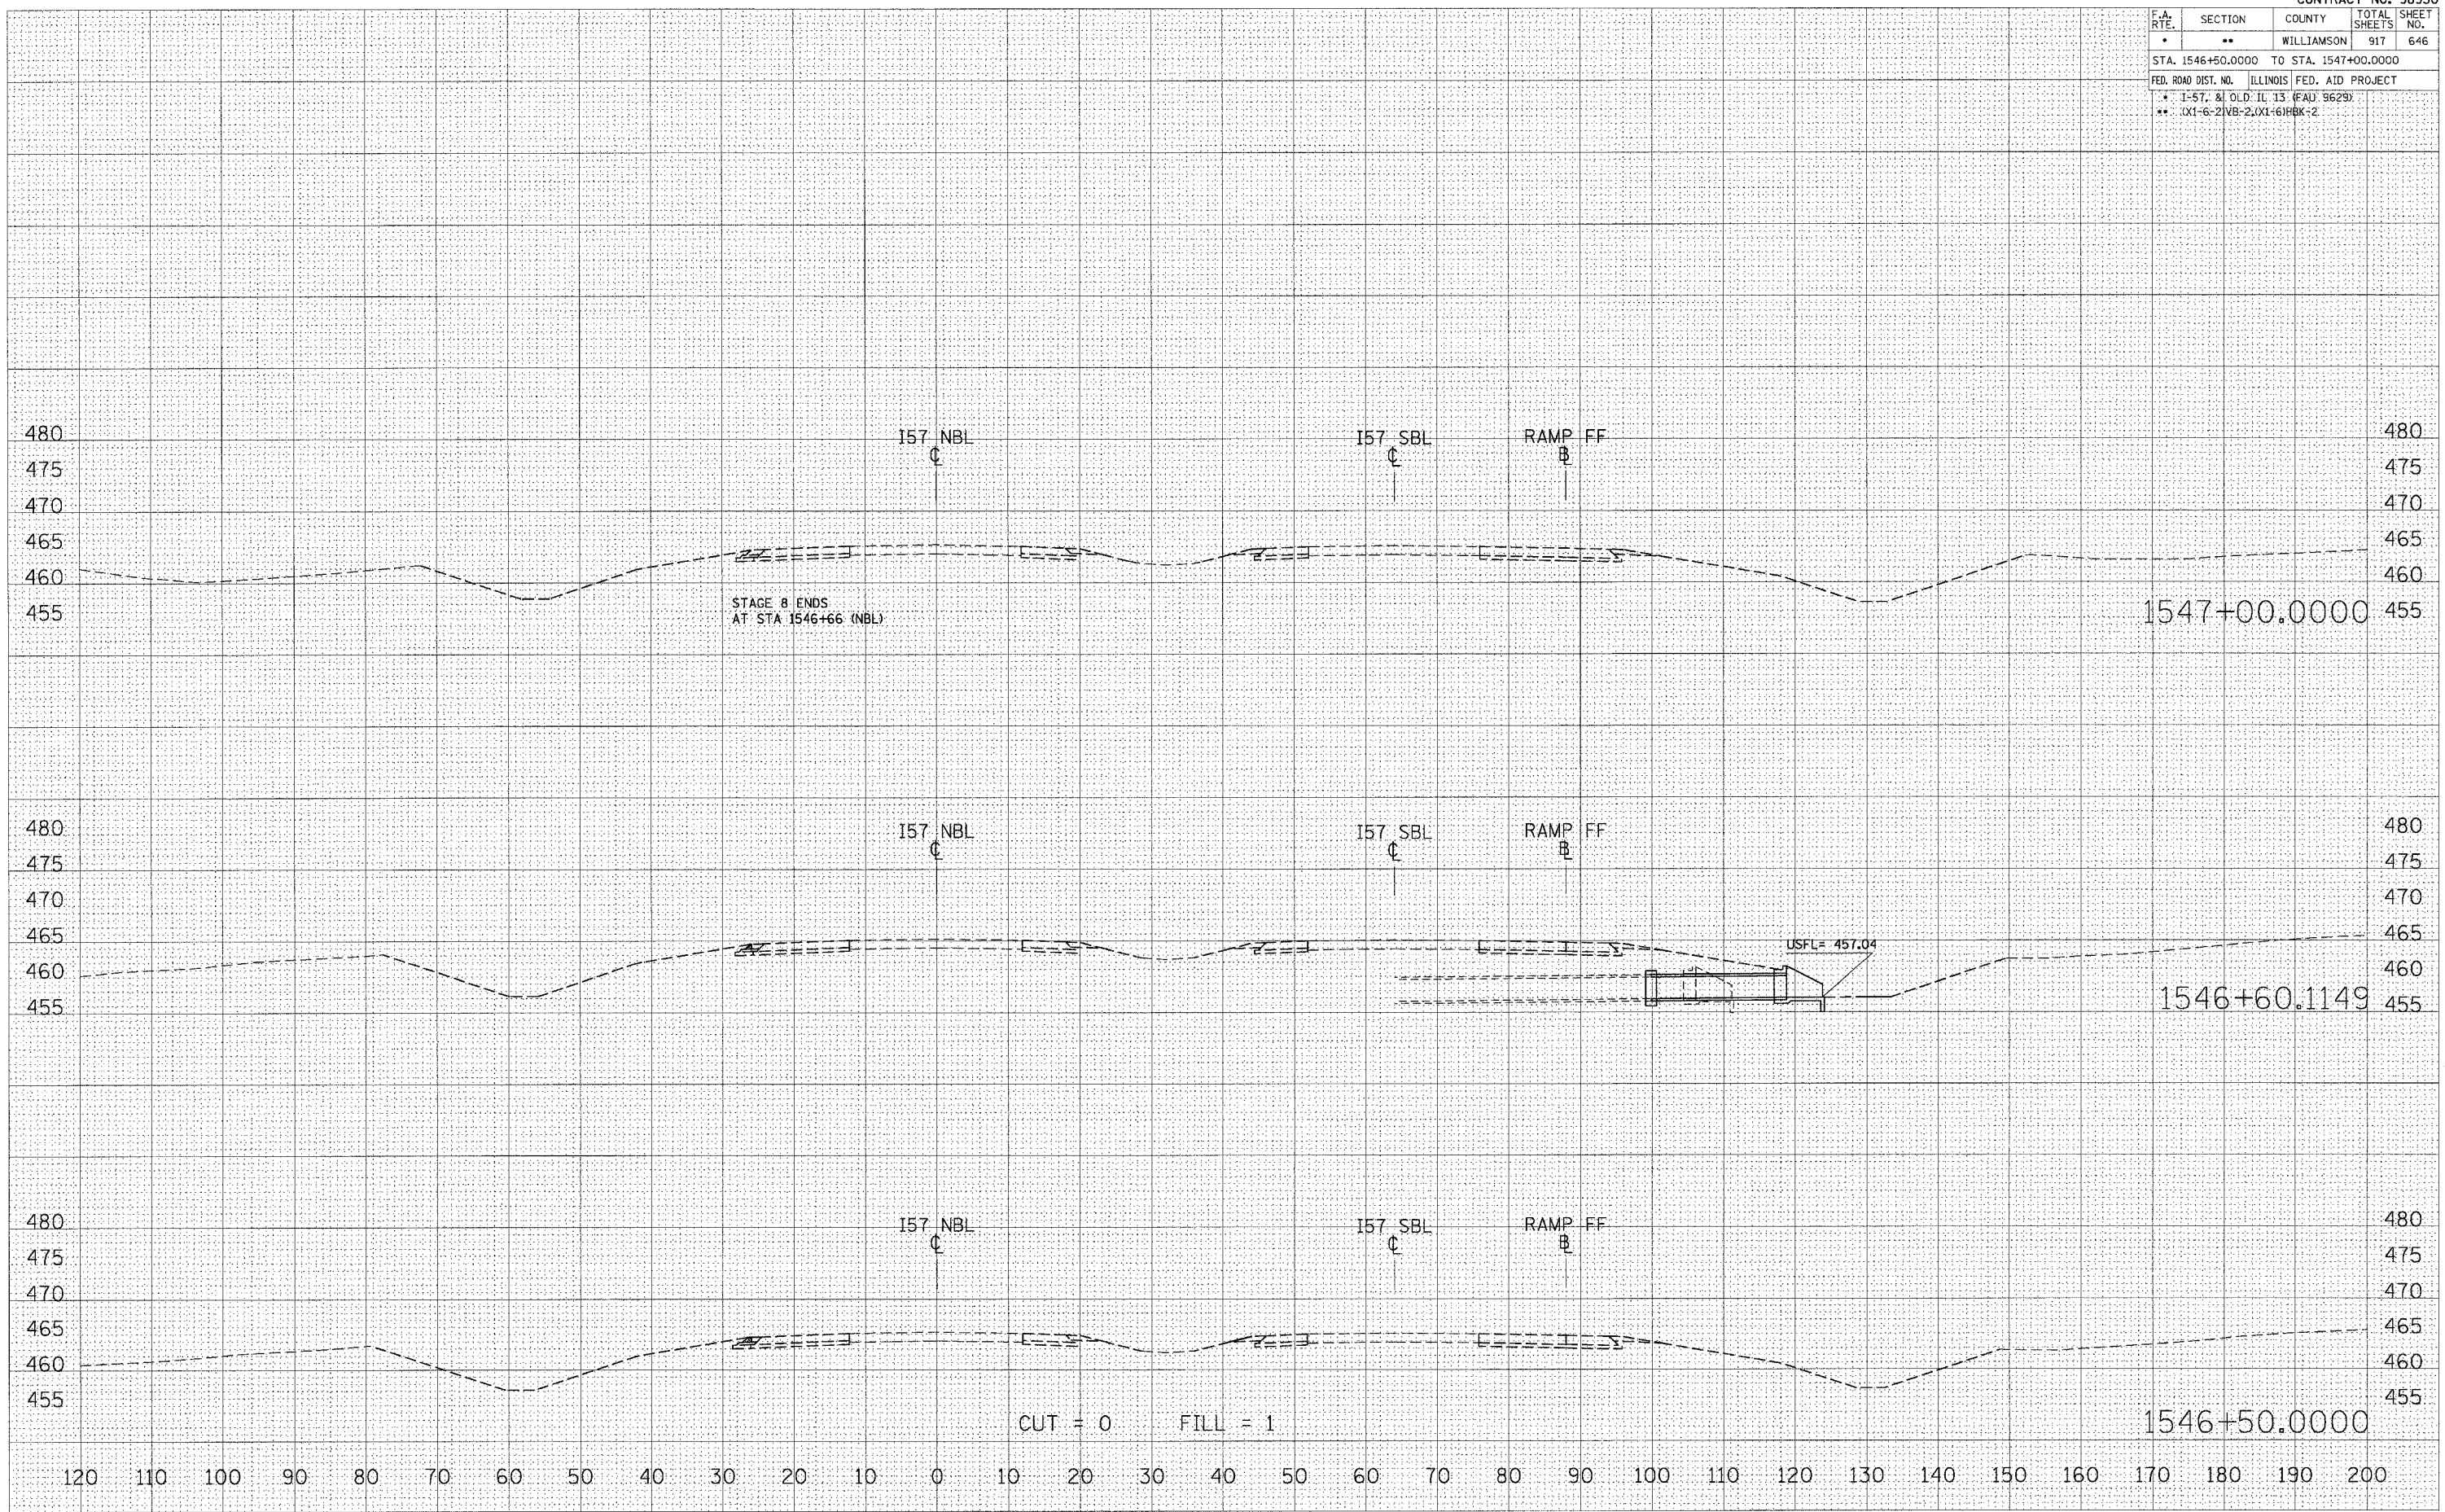

STA 1546+50.0000 TO STA 1547+00.0000 I57 NBL STAGE 8