


F.A. RTE.	SECTION	COUNTY	TOTAL SHEETS	SHEET NO.
*	**	WILLIAMSON	917	648

STA. TO STA.  
 FED. ROAD DIST. NO. ILLINOIS FED. AID PROJECT  
 \* I-57, & OLD IL 13 (FAU 9629)  
 \*\* (X1-6-2)VB-2,(X1-6)HBK-2


DATE	BY
DATE	BY
DATE	BY

DATE	BY
DATE	BY
DATE	BY

PLOT DATE = 12/16/2005  
 FILE NAME = c:\pcc\mcs\380282\old\31\old\31p2.dgn  
 PLOT SCALE = 50.0000 / 1 IN.  
 USER NAME = hender

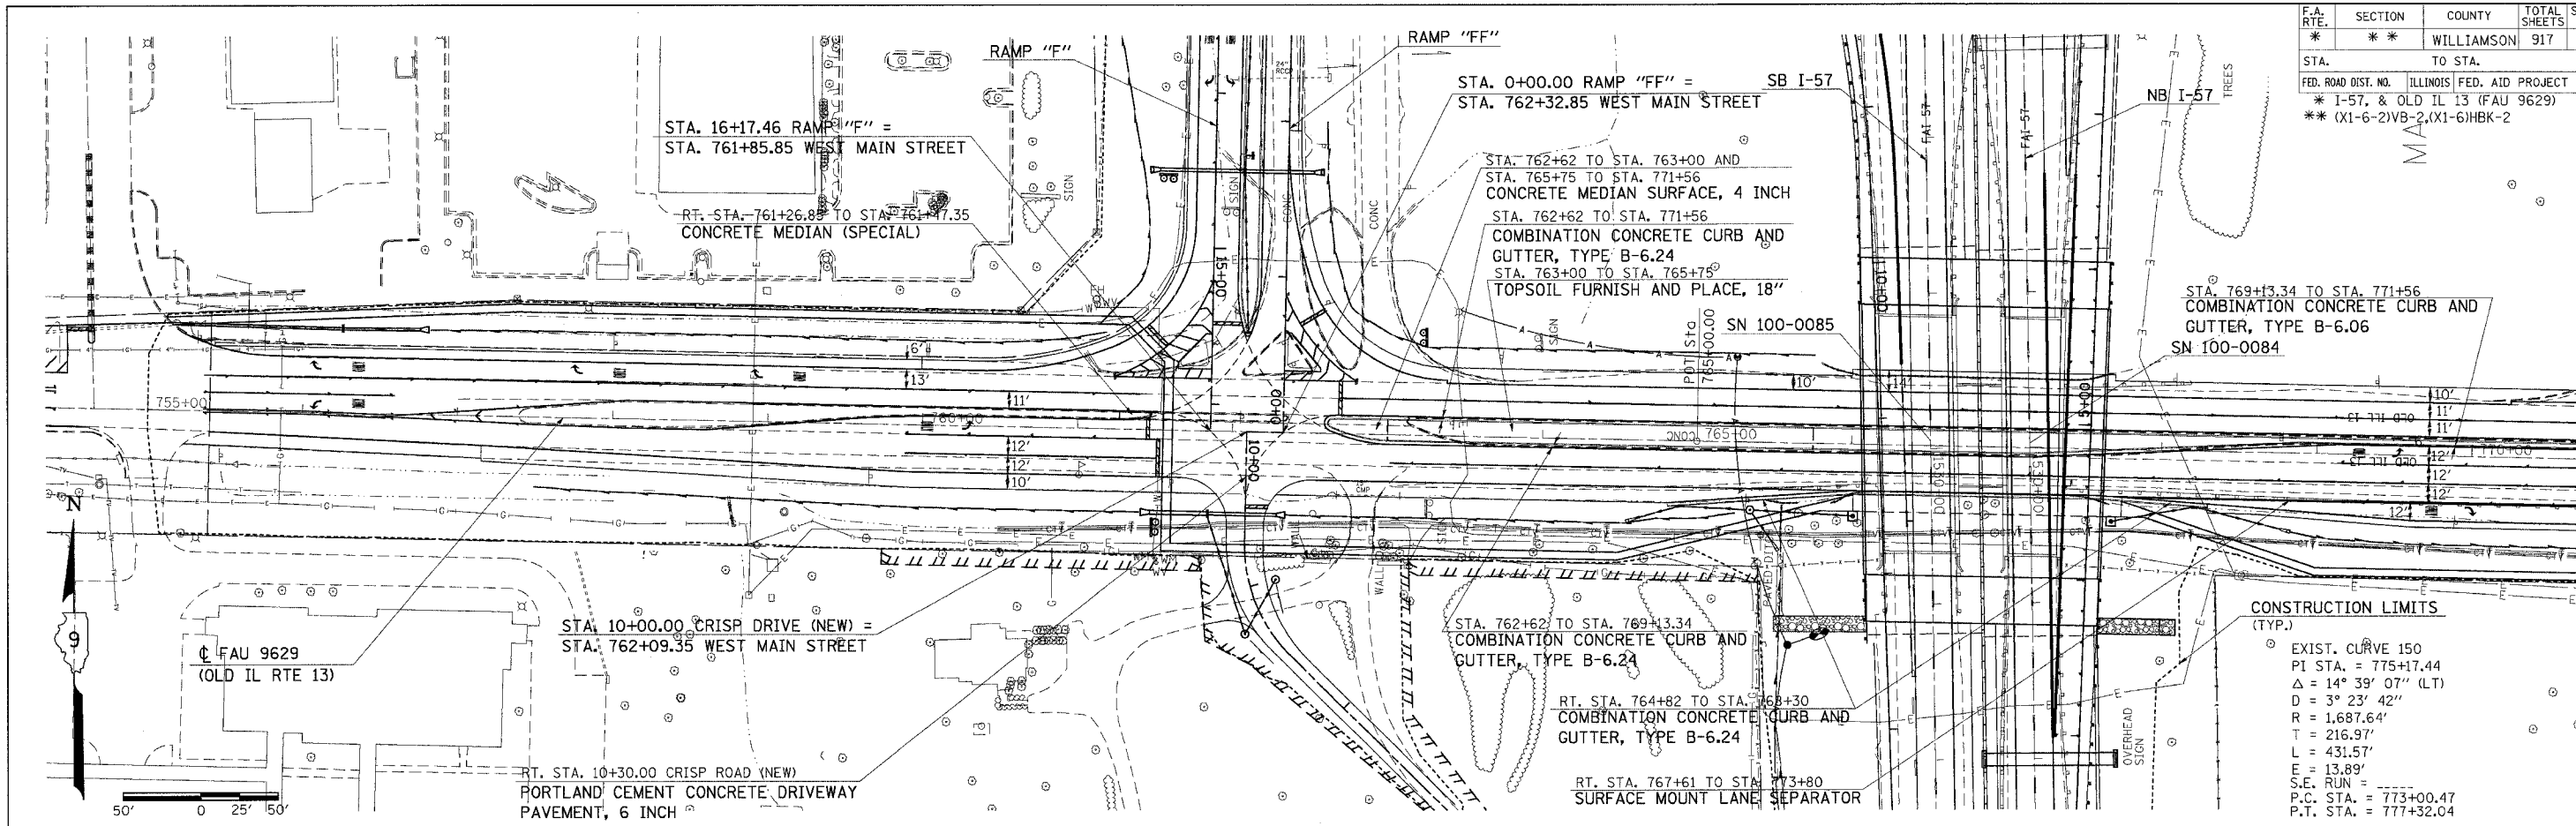

CONSTRUCTION LIMITS (TYP.)  
 EXIST. CURVE 150  
 P.I. STA. = 775+17.44  
 $\Delta = 14^\circ 39' 07''$  (LT)  
 $D = 3^\circ 23' 42''$   
 $R = 1,687.64'$   
 $L = 216.97'$   
 $T = 431.57'$   
 $E = 13.89'$   
 S.E. RUN = -----  
 P.C. STA. = 773+00.47  
 P.T. STA. = 777+32.04

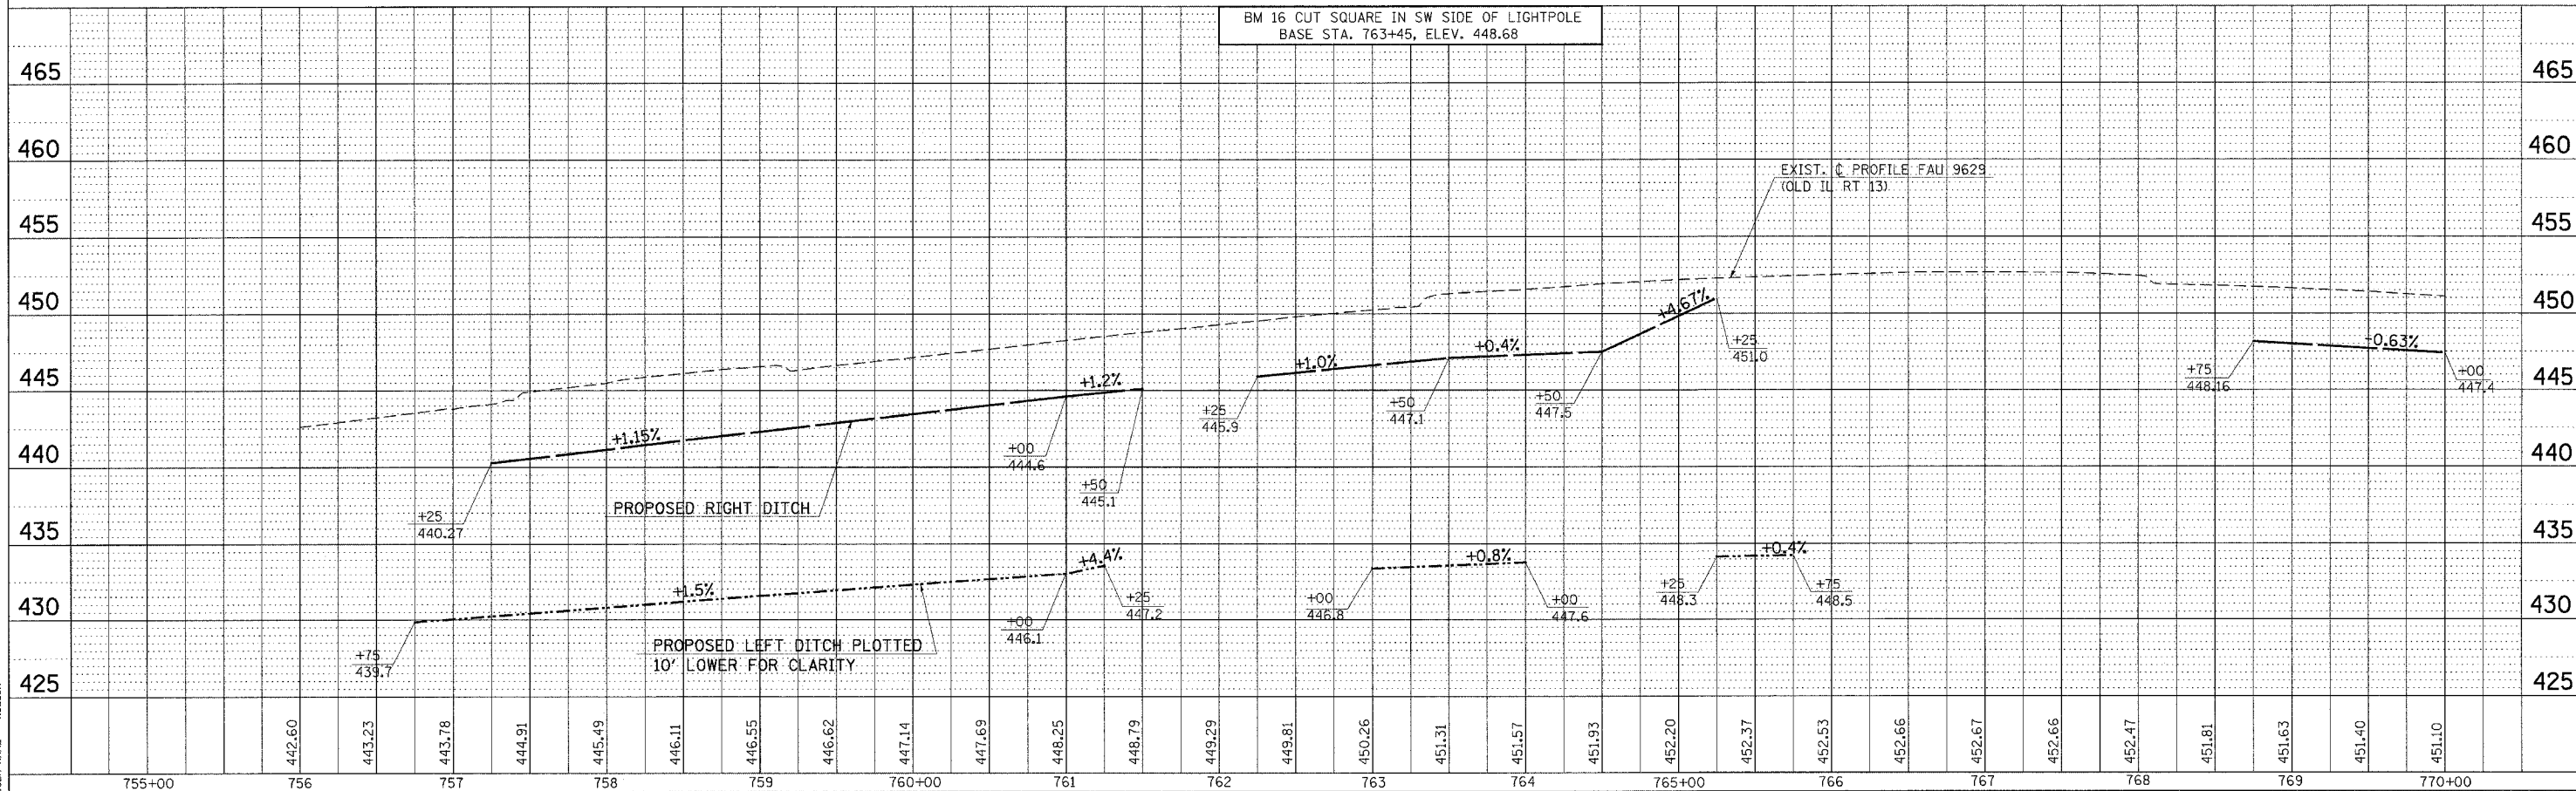

OLD IL 13 PLAN- PROFILE STA. 755+00 TO STA. 770+00