



F.A. RTE.	SECTION	COUNTY	TOTAL SHEETS	SHEET NO.
*	**	WILLIAMSON	917	649
STA. TO STA.				
FED. ROAD DIST. NO. ILLINOIS FED. AID PROJECT				
* I-57, & OLD IL 13 (FAU 9629)				
** (X1-6-2)VB-2, (X1-6)HBK-2				

PLAN	DATE	BY
NO.		
NO.		
NO.		

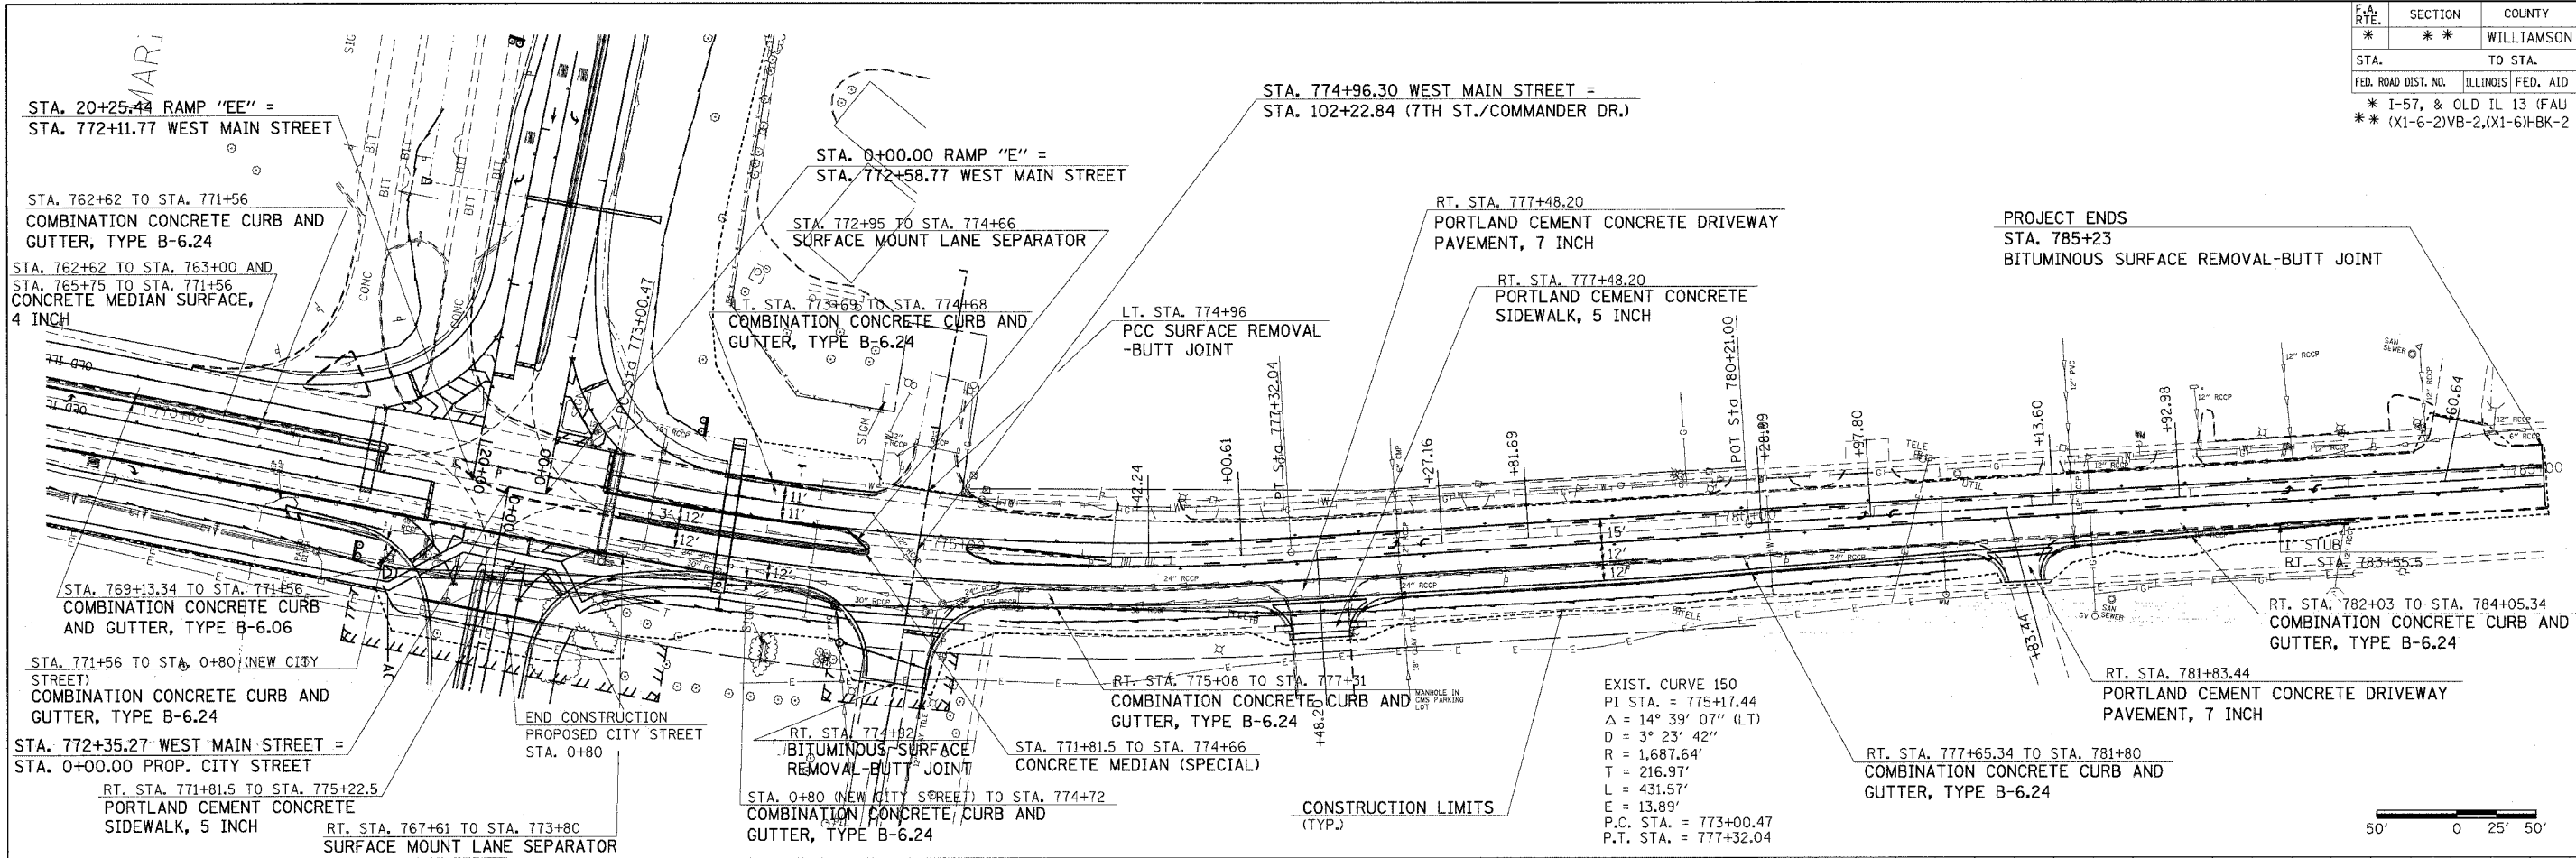

PROFILE	DATE	BY
NO.		
NO.		
NO.		

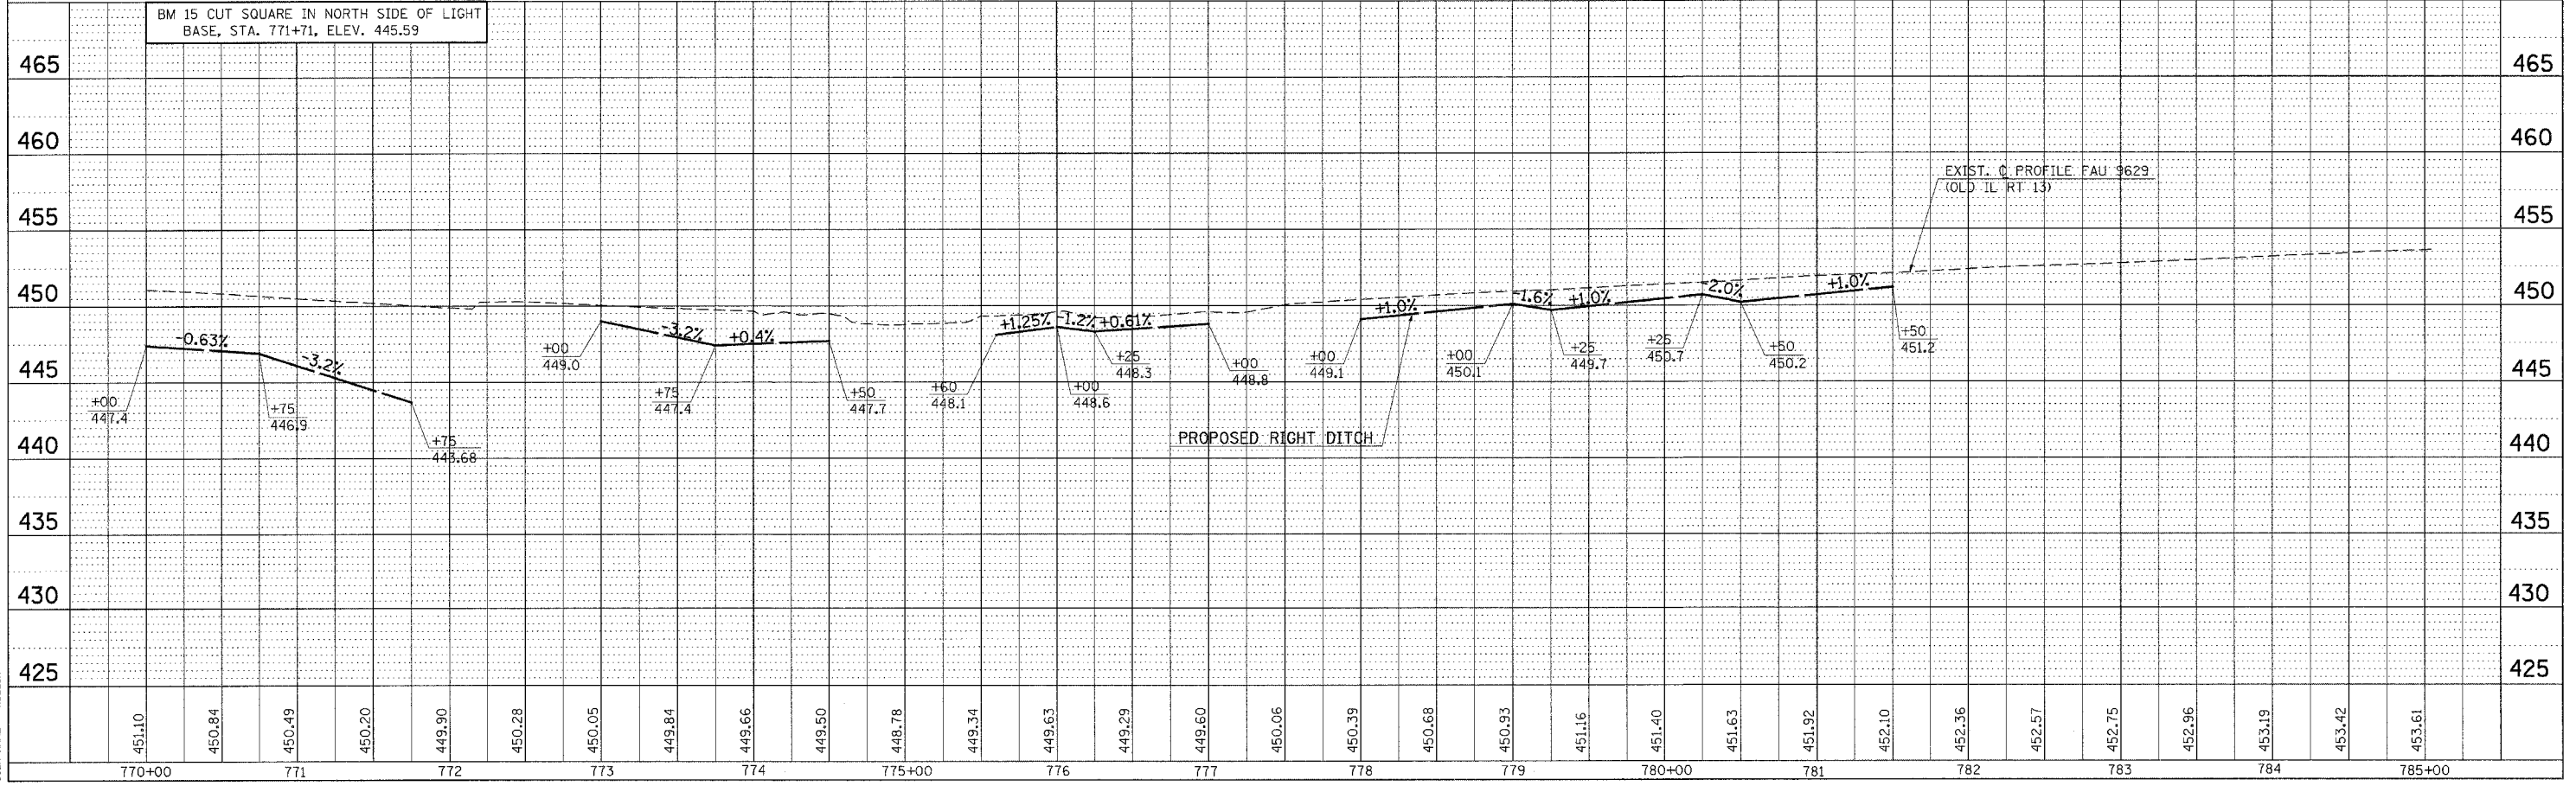

PLOT DATE = 12/07/08
 FILE NAME = s:\p\c\m\98950\13\plan\13p2.dgn
 PLOT SCALE = 50.0000 / IN.
 USER NAME = heabon