


F.A. RTE.	SECTION	COUNTY	TOTAL SHEETS	SHEET NO.
**	**	WILLIAMSON	917	652
STA.	TO STA.			
FED. ROAD DIST. NO.	ILLINOIS	FED. AID PROJECT		
* I-57, & OLD IL 13 (FAU 9629)				
** (X1-6-2)VB-2,(X1-6)HBK-2				

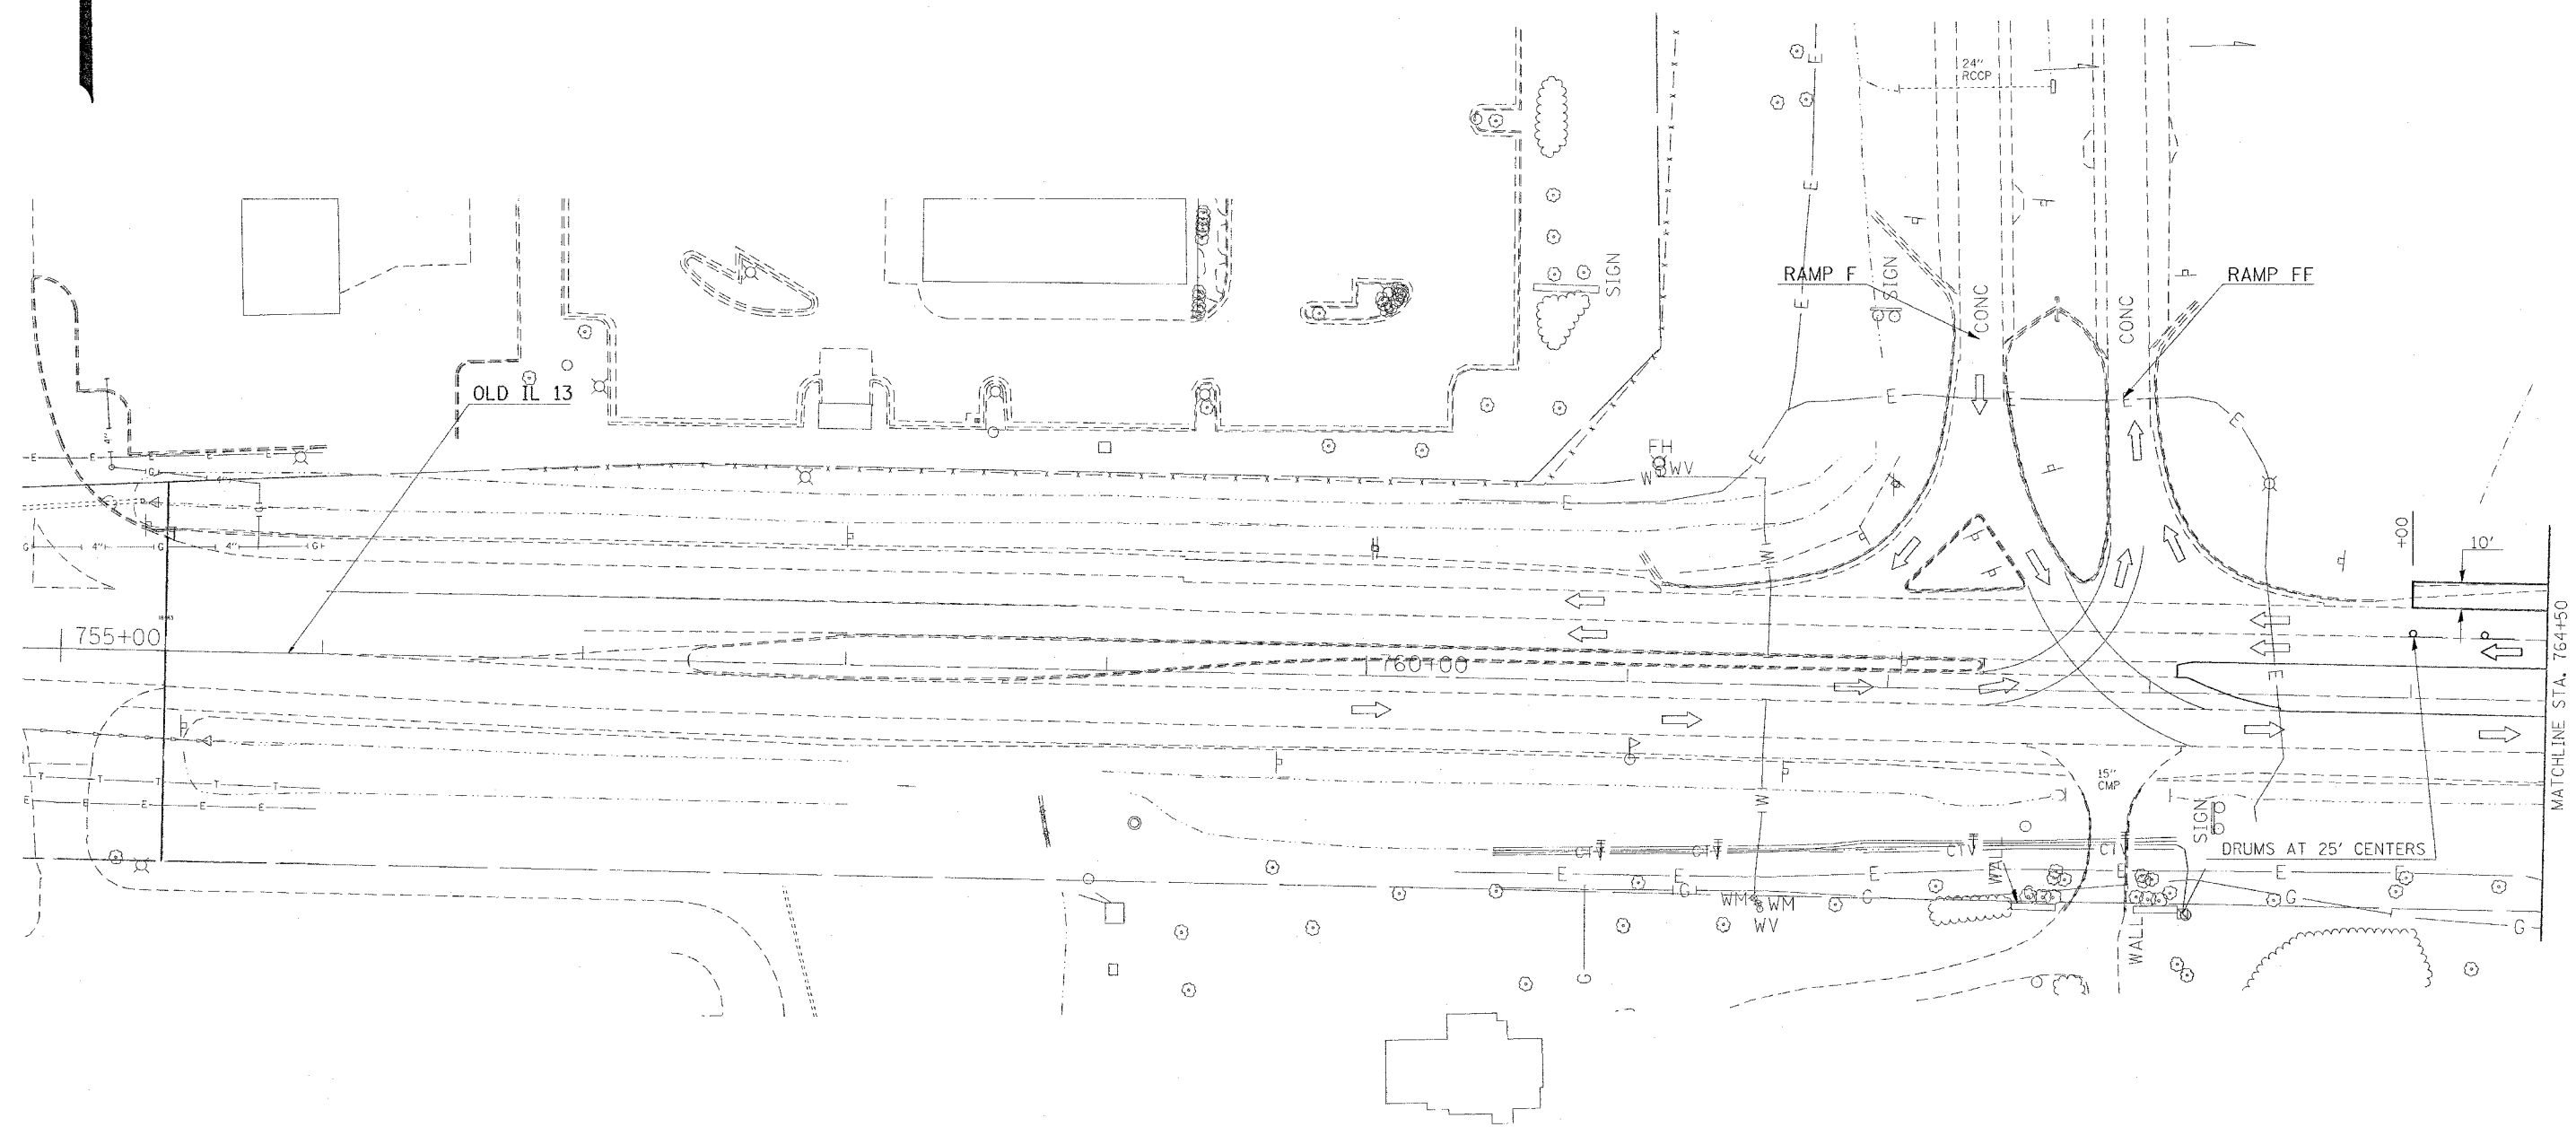

**STAGE 2 NOTES**

1. CLOSE WB OLD IL 13 TO ONE LANE.
2. CONSTRUCT 8" BITUMINOUS SHOULDERS LT. STA. 764+00 TO STA. 769+50.
3. SHOULDER REMOVAL LT. STA. 766+10 TO STA. 767+43.



PLOT DATE = 10/12/2006  
 FILE NAME = c:\pwork\cra\d98950\old13\stage2.dgn  
 USER NAME = hanson

REVISIONS	
NAME	DATE

ILLINOIS DEPARTMENT OF TRANSPORTATION  
**OLD IL 13**  
**STAGE 2**  
**STA. 755+00 TO STA. 764+50**  
**SHEET 1 OF 2**

SCALE: VERT. APPROX. 30  
 HORIZ. DATE

DRAWN BY CNH  
 CHECKED BY LA